




0.340 000

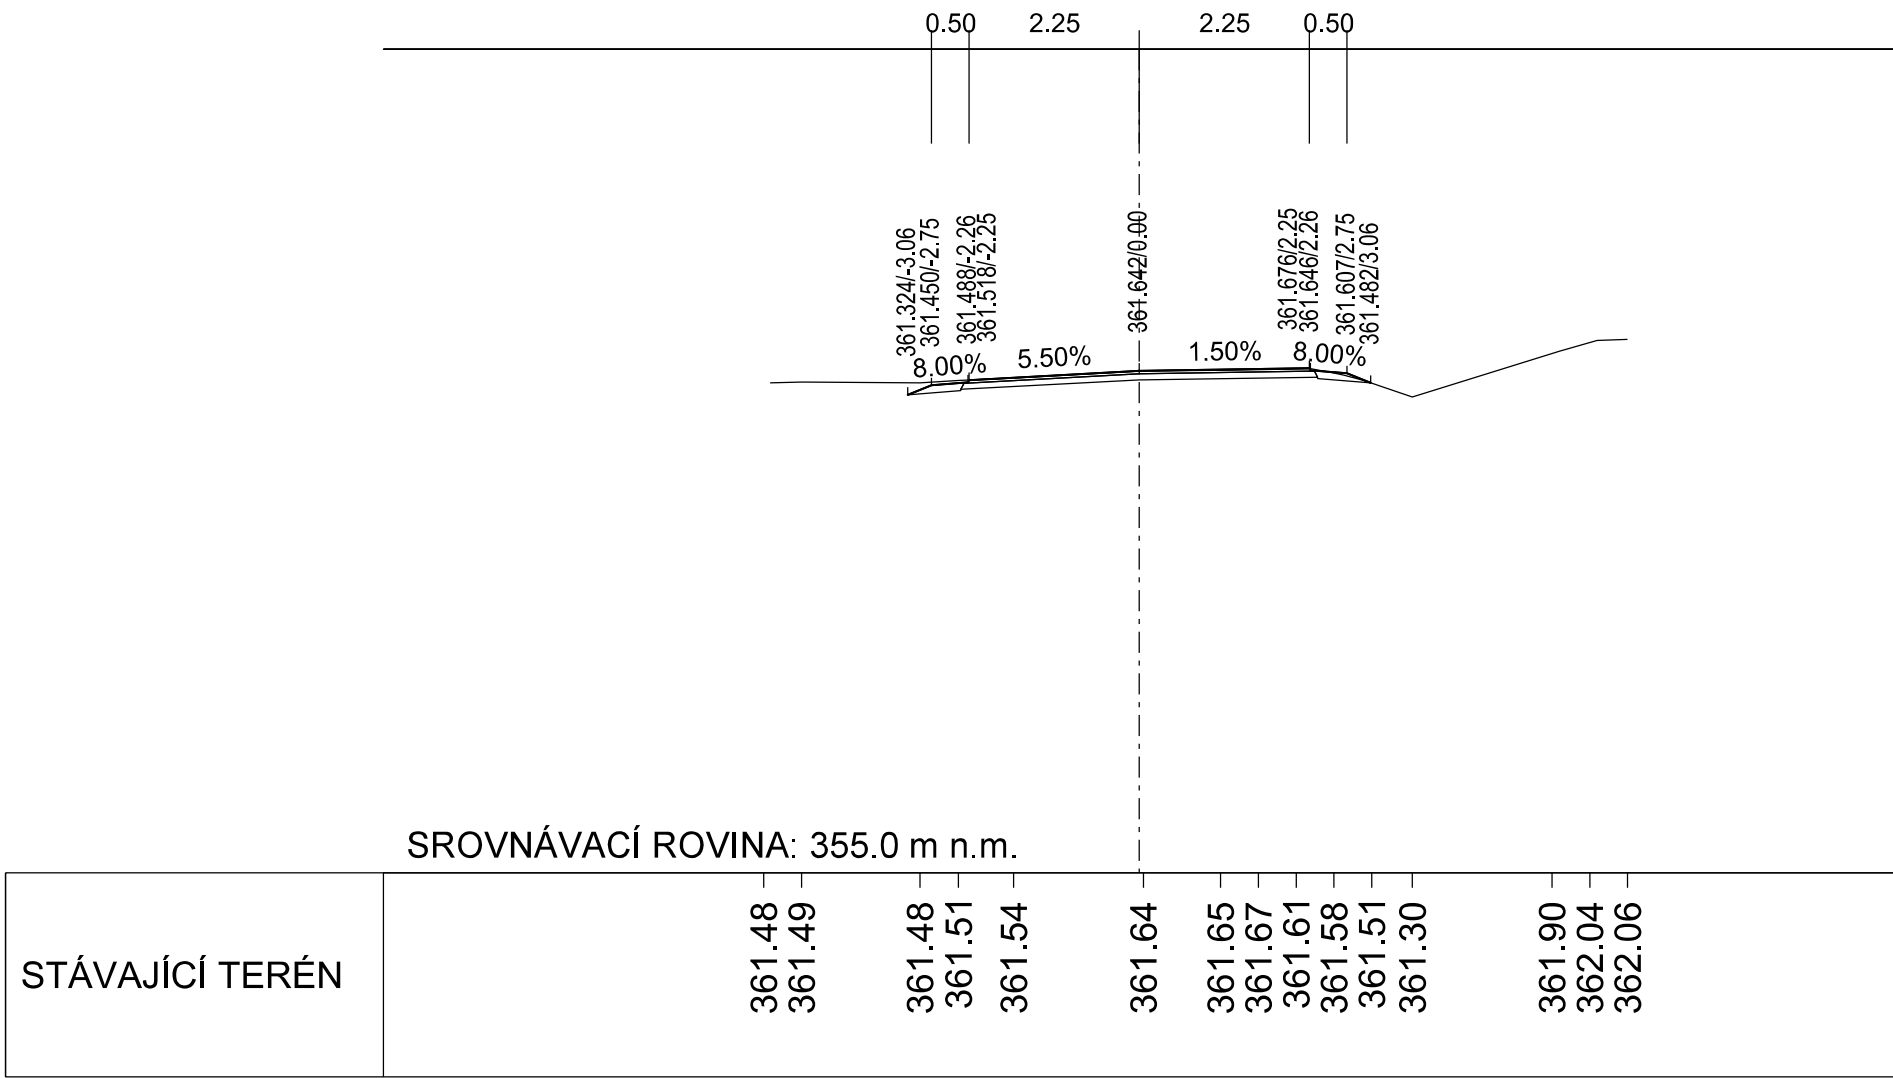


0.360 000

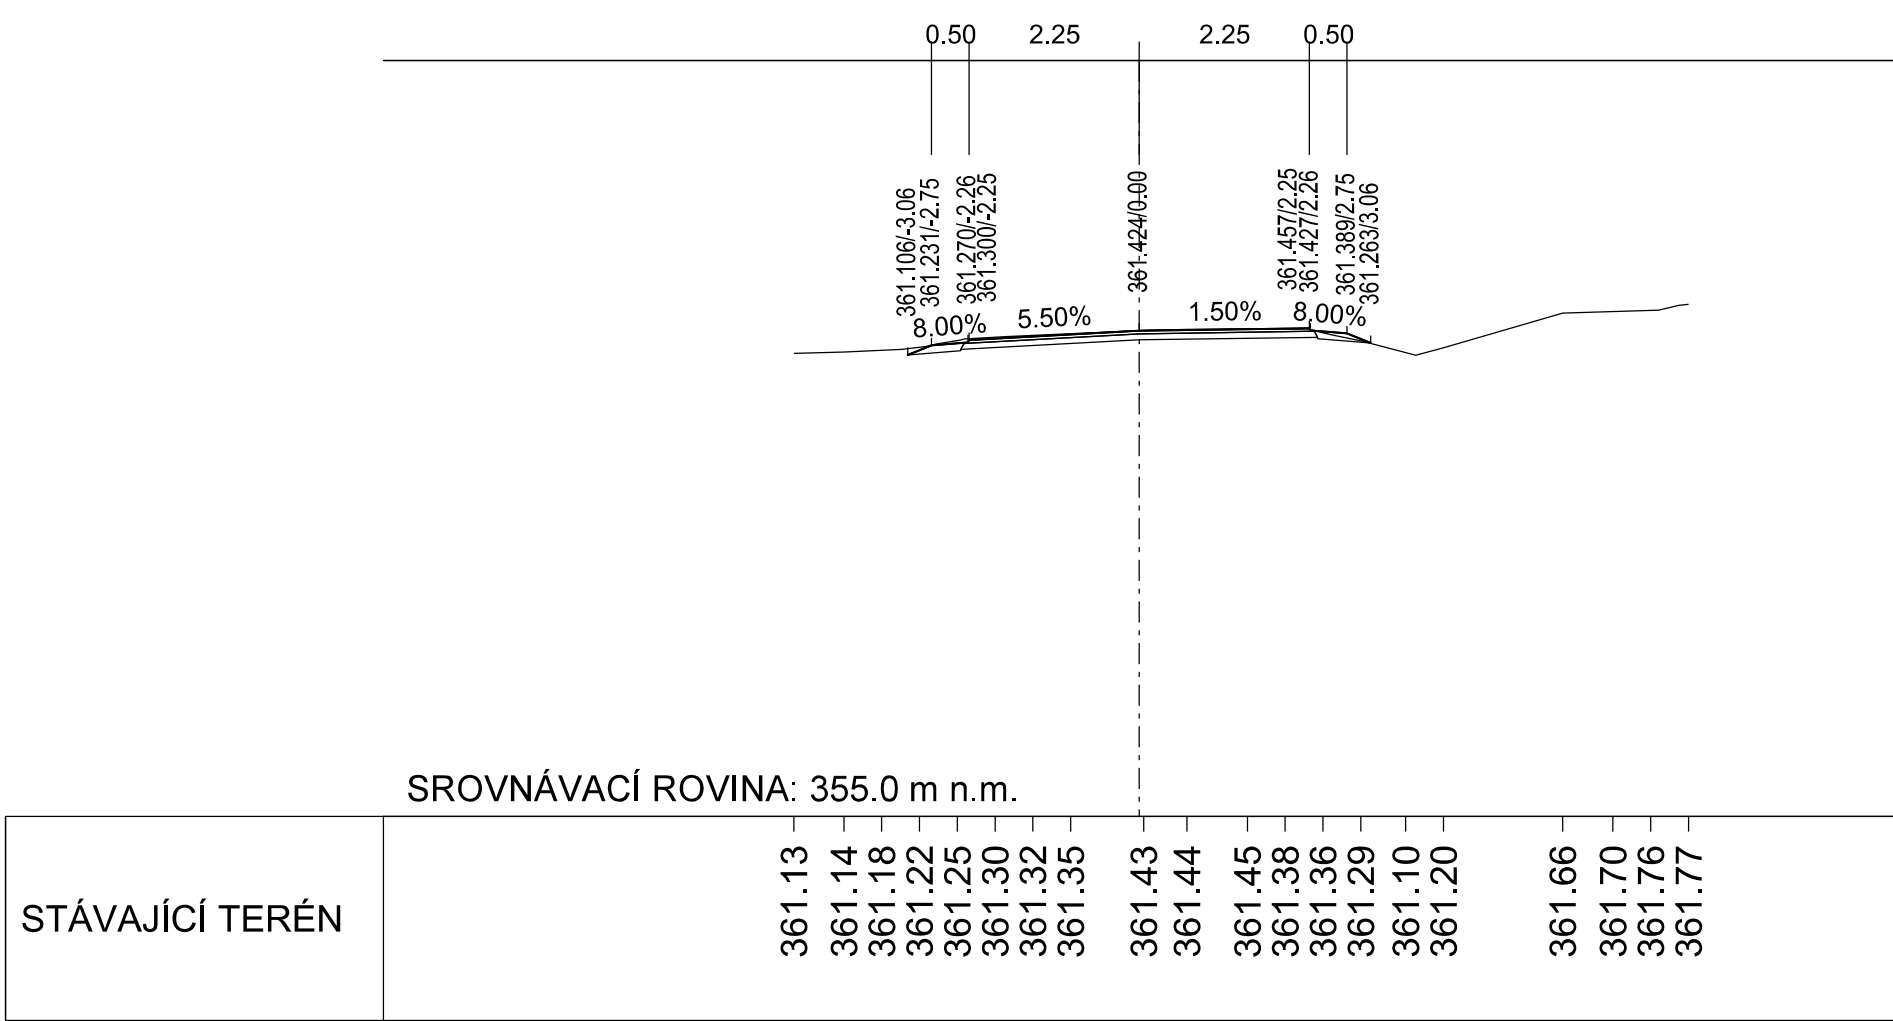


0.380 000

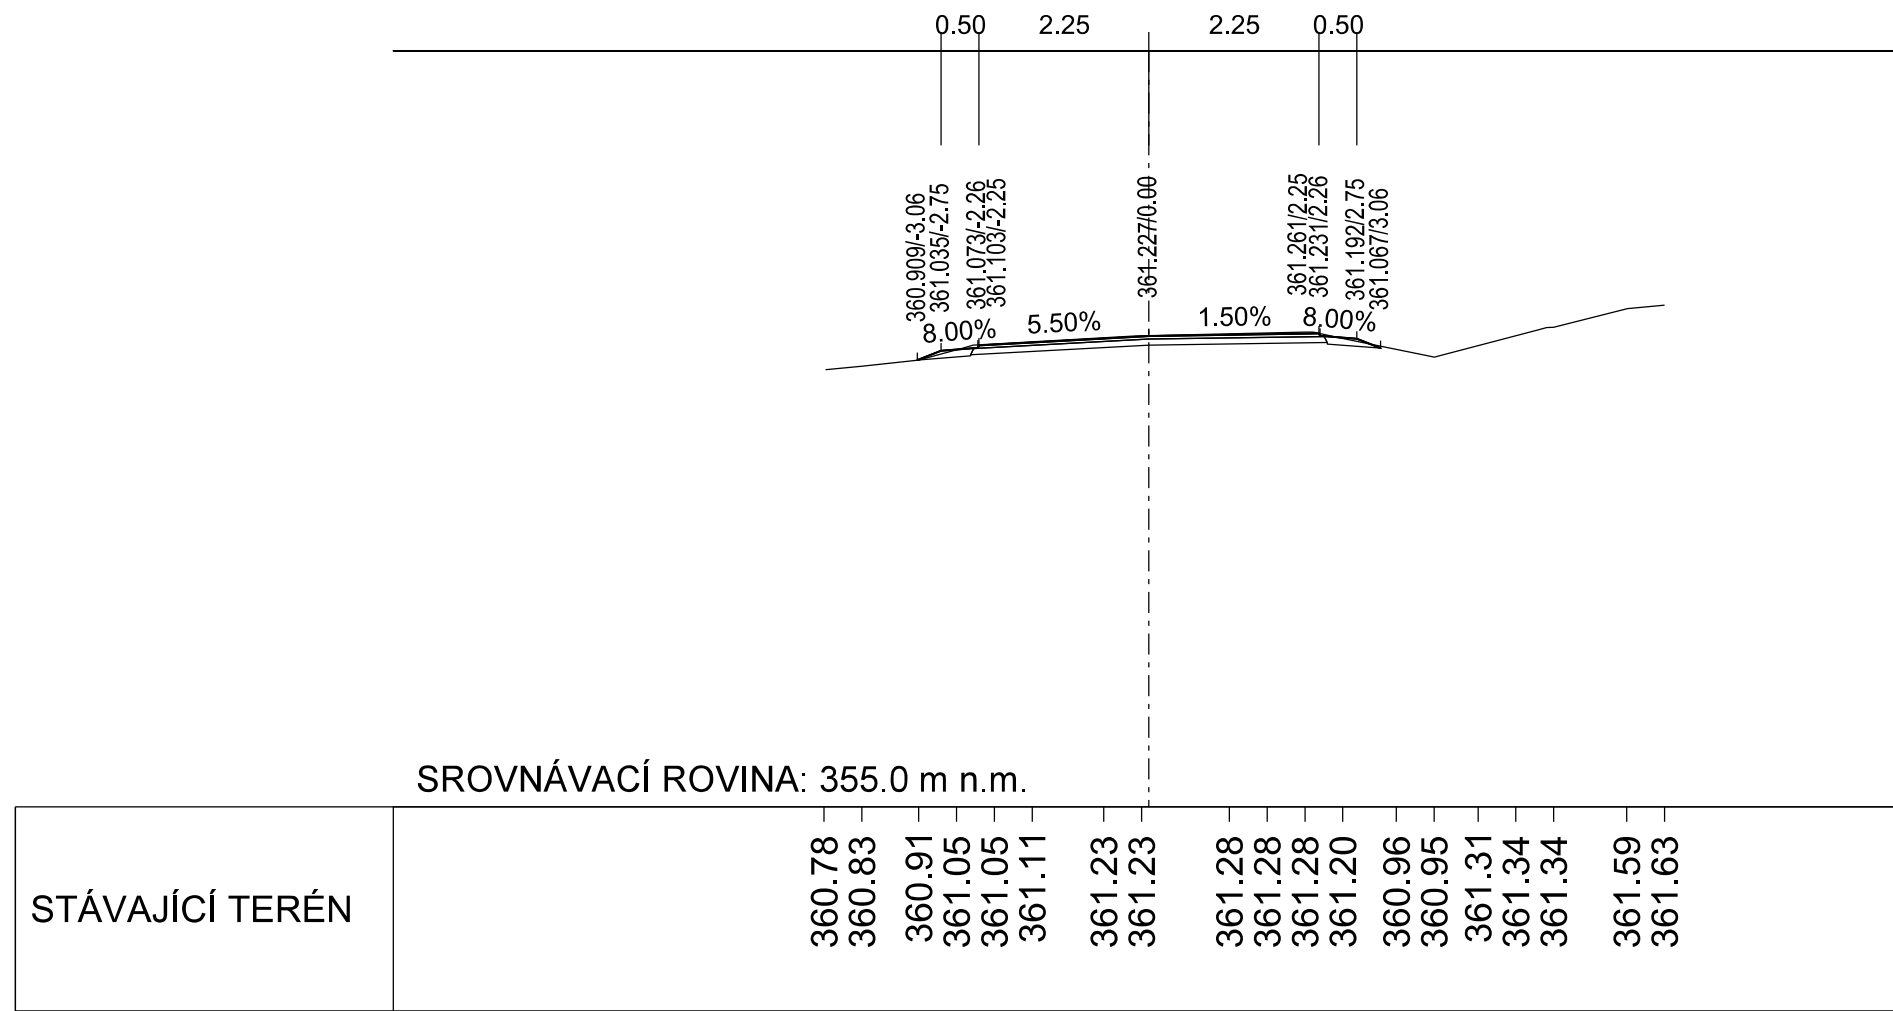


0.400 000

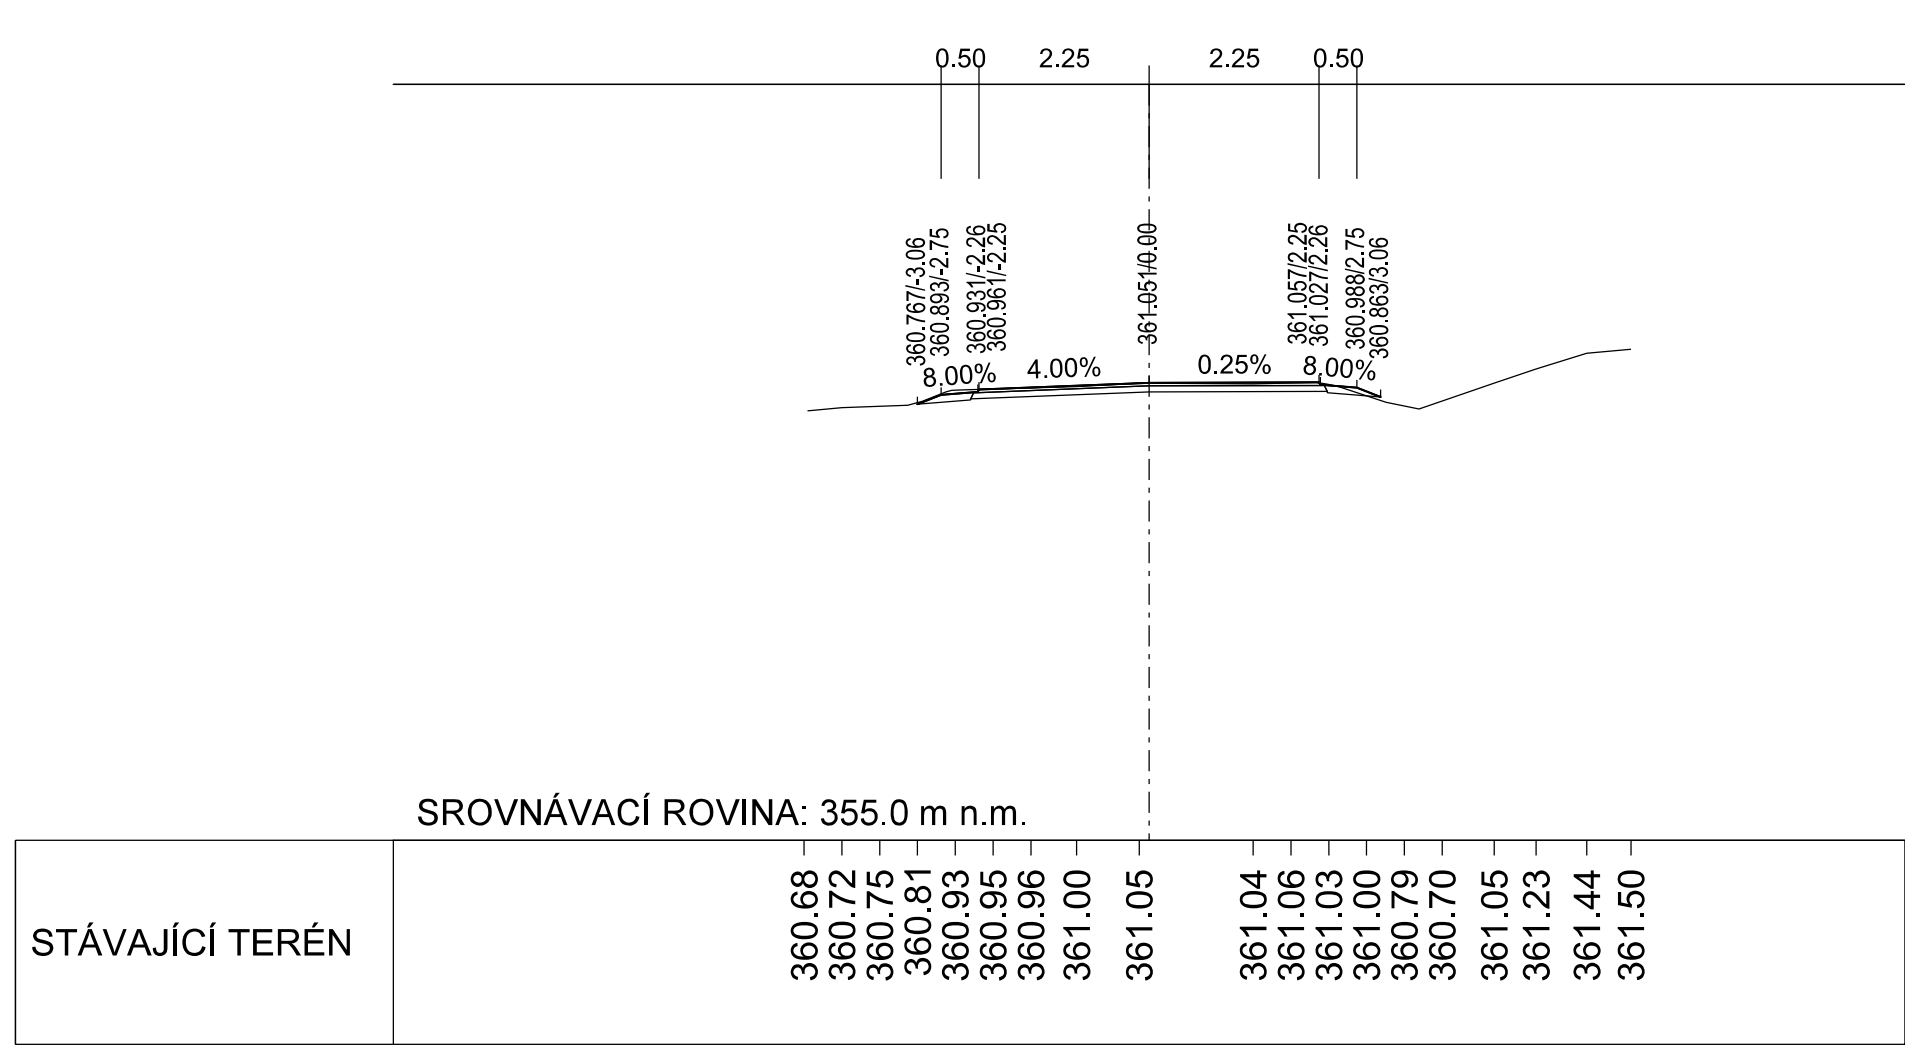


0.420 000

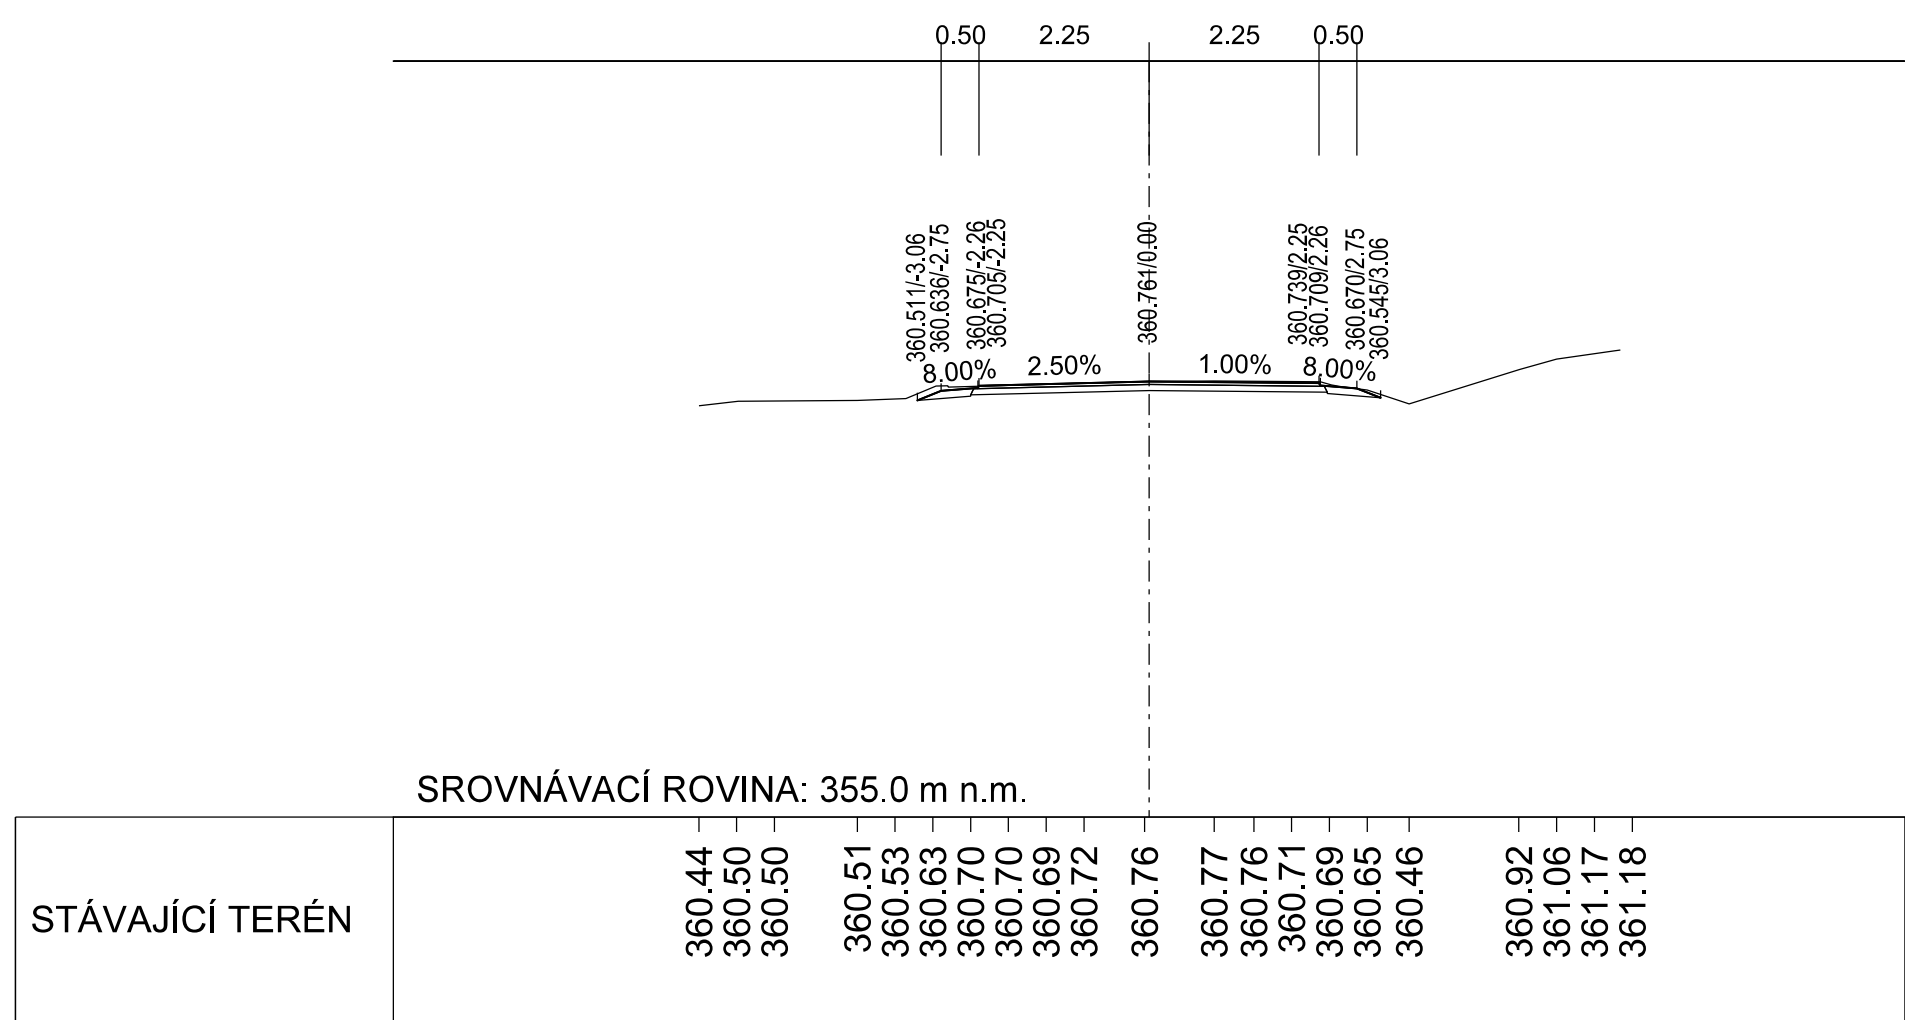


0.440 000

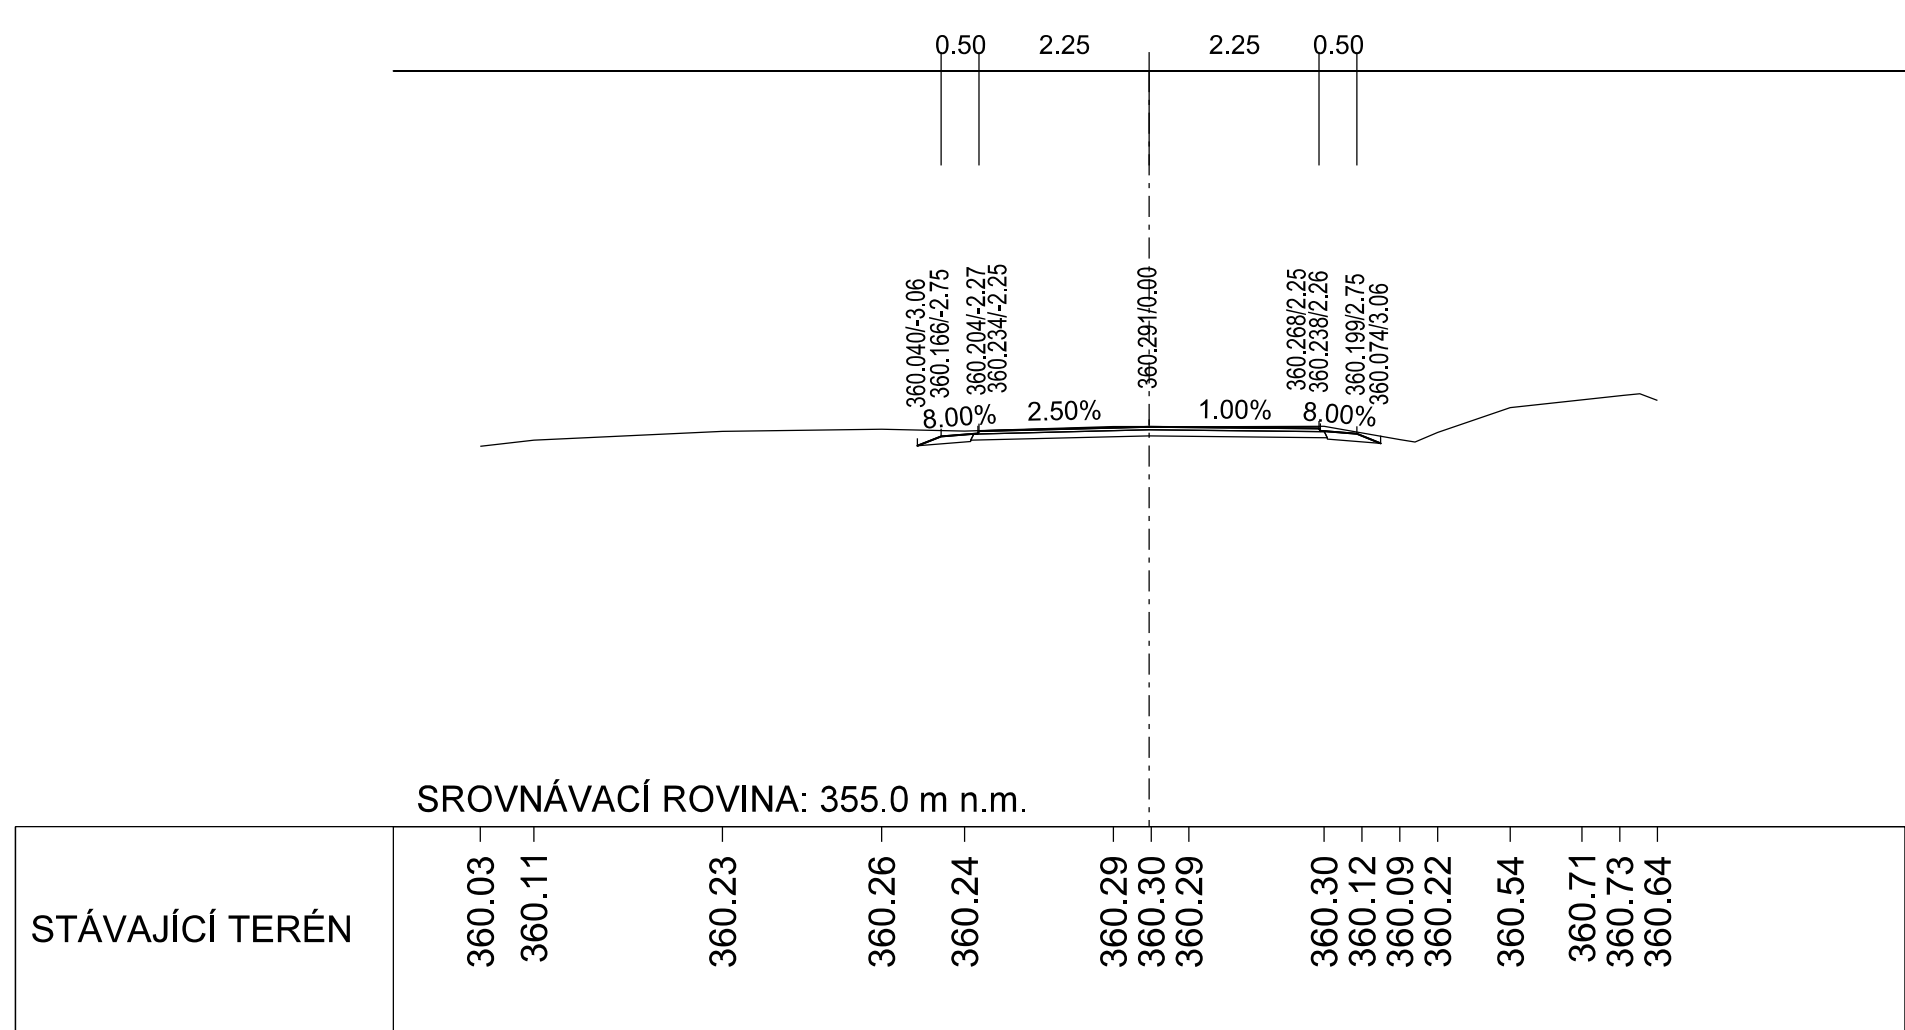


0.460 000

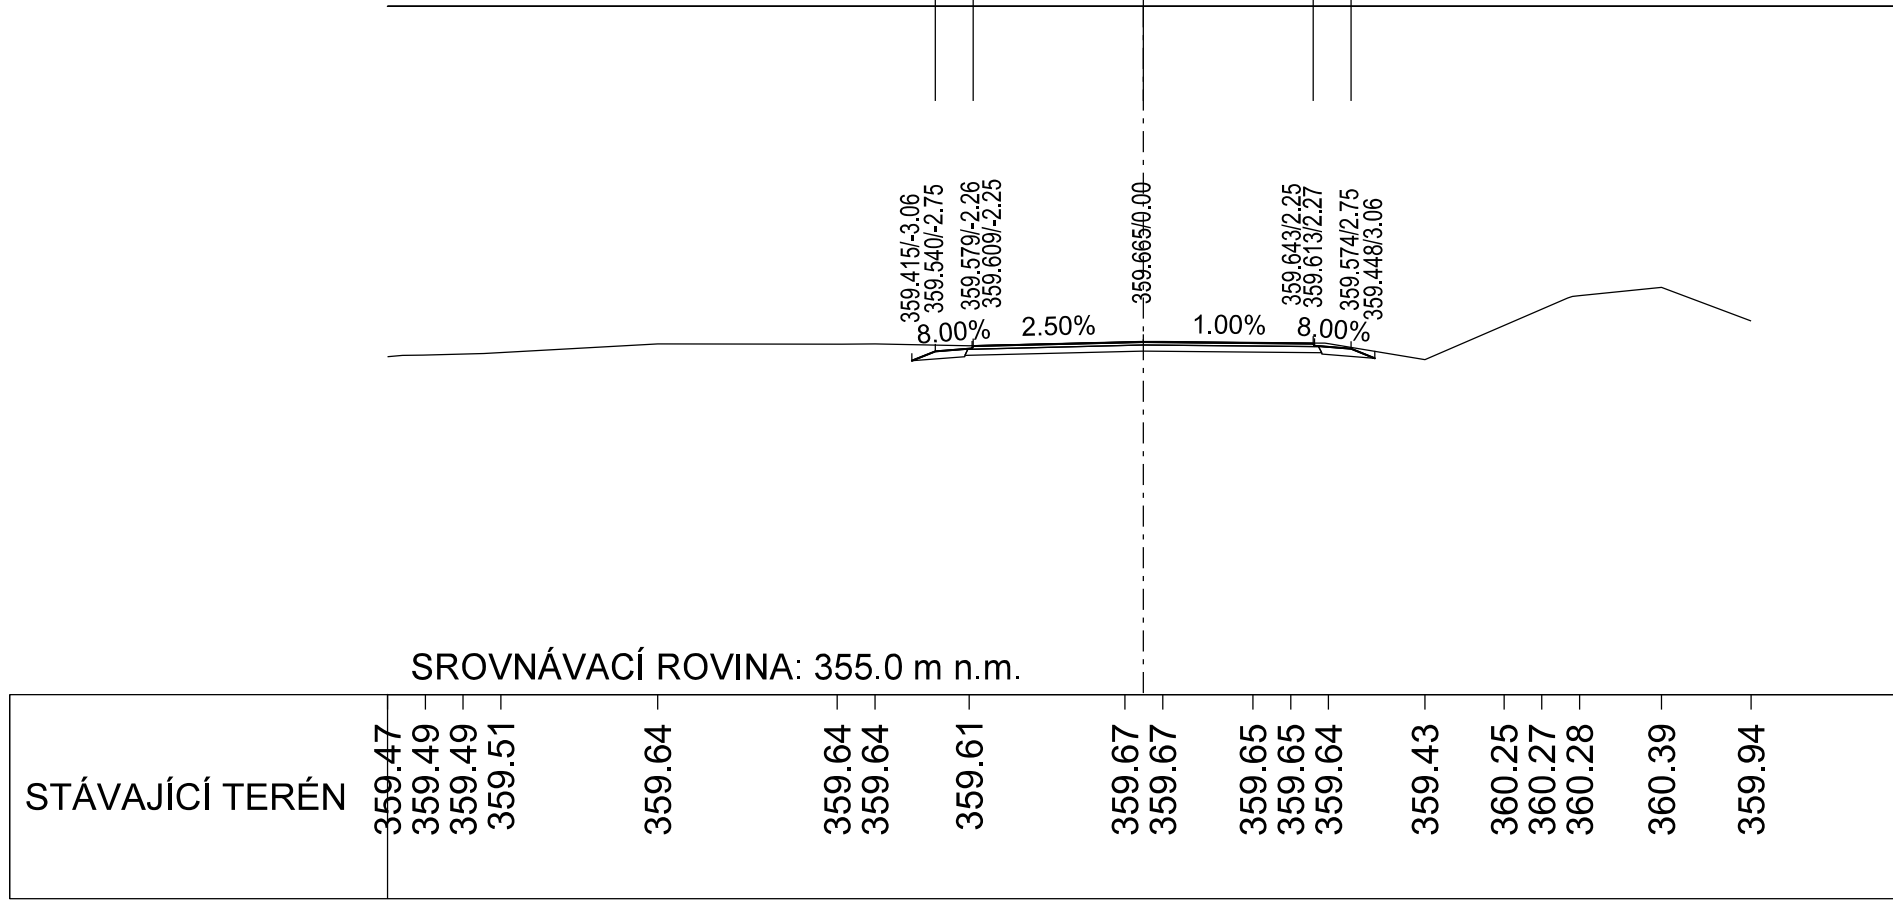


0.480 000

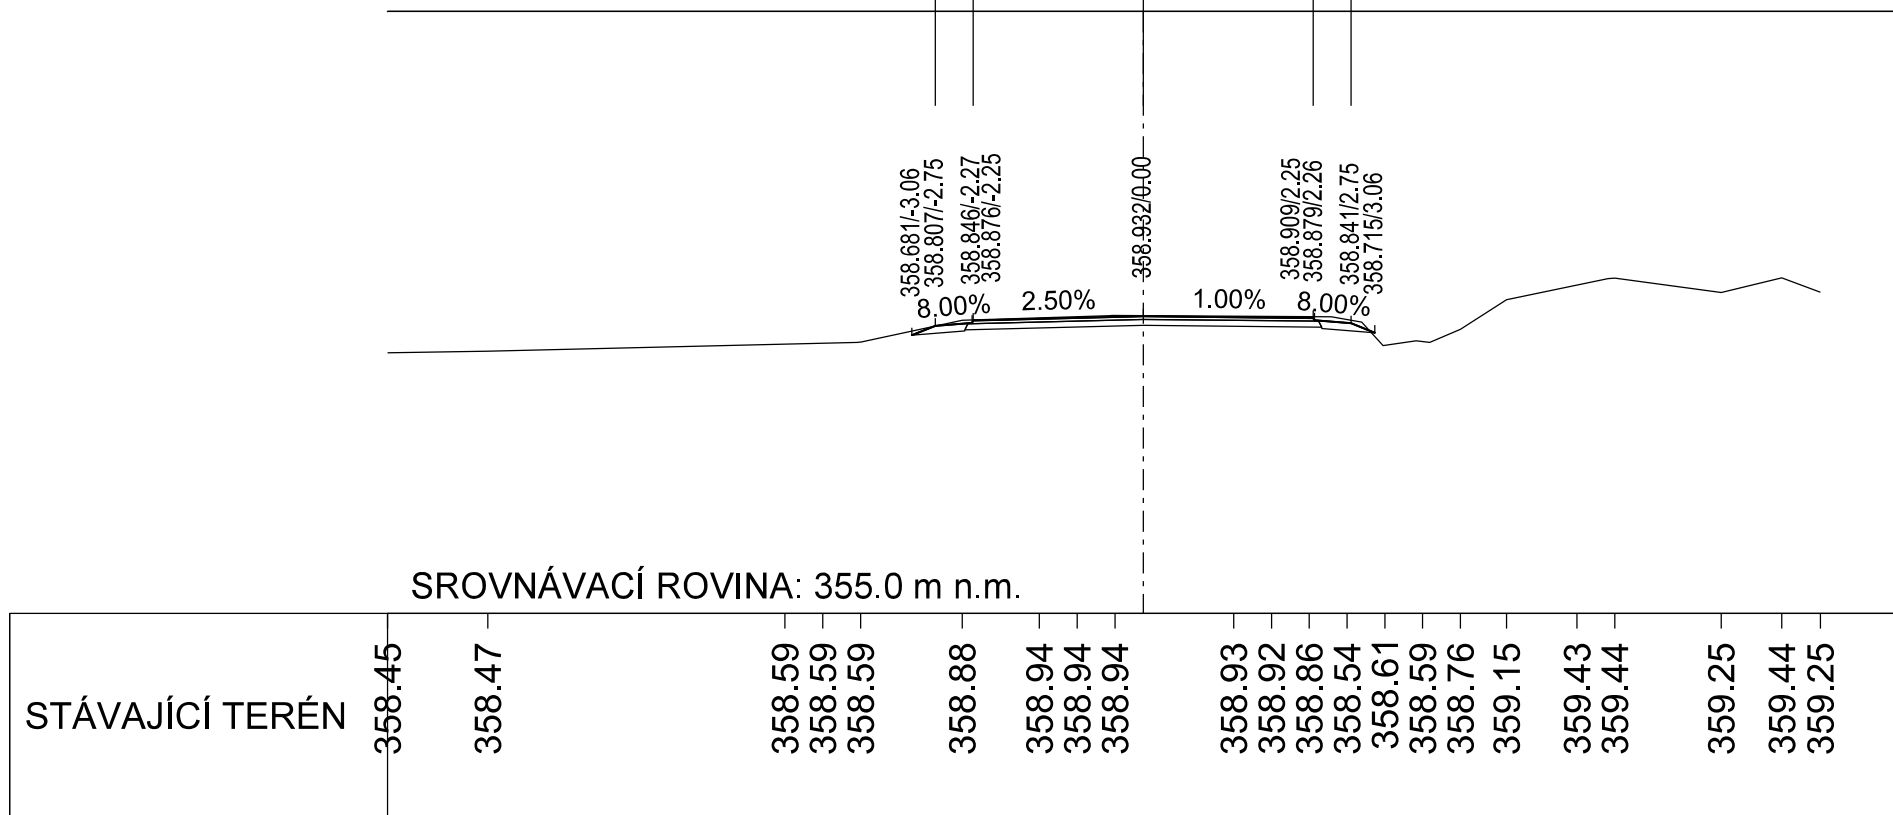


0.500 000

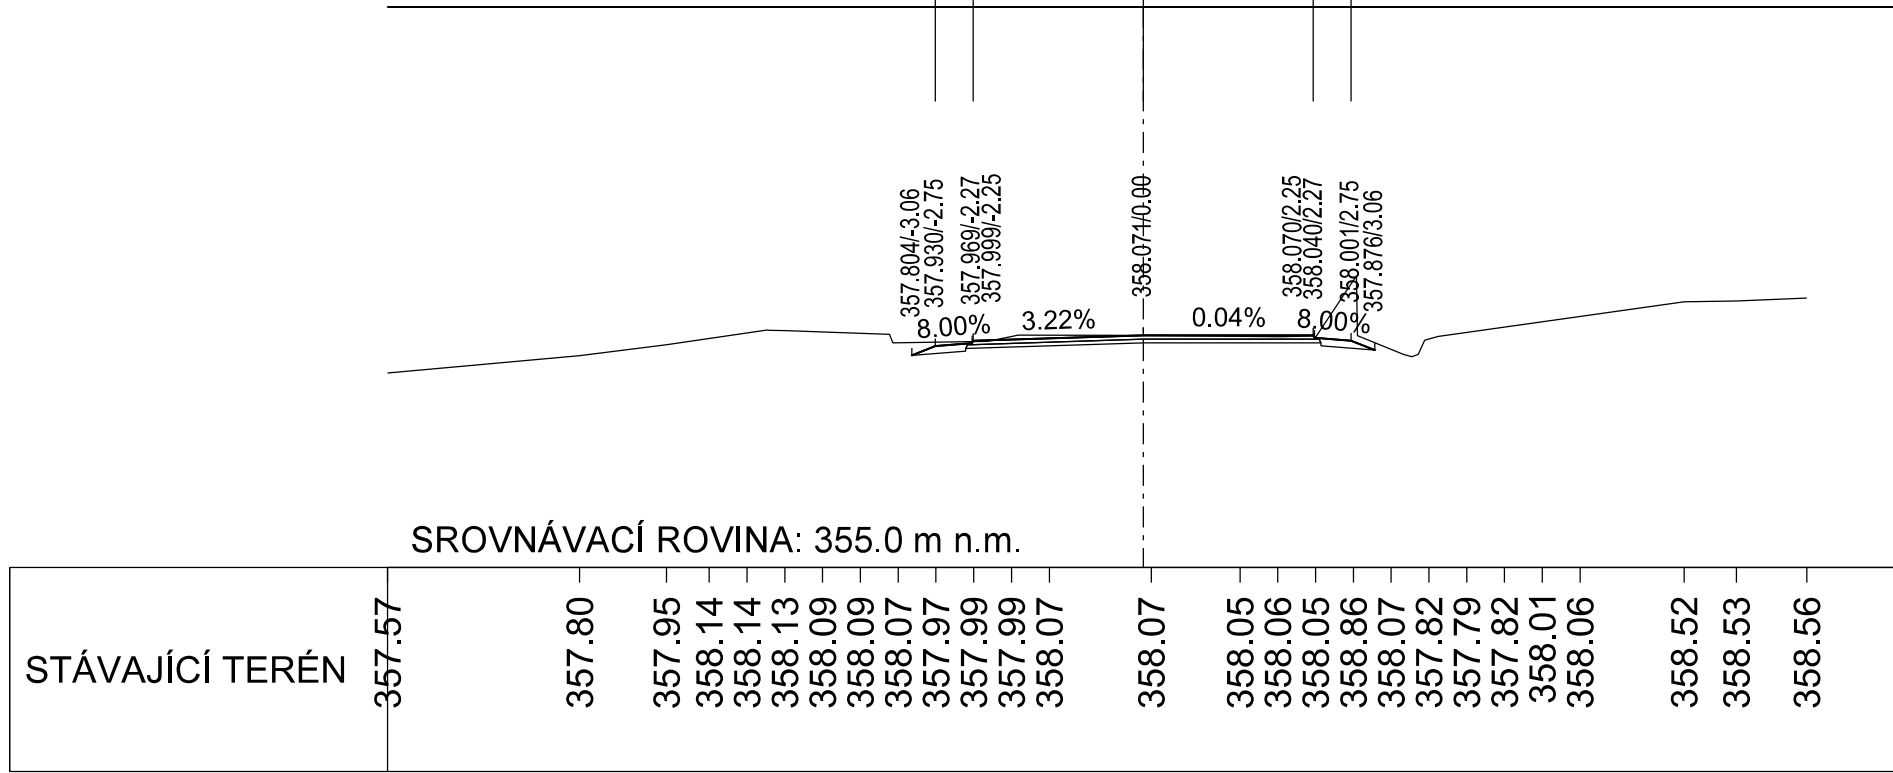


0.520 000

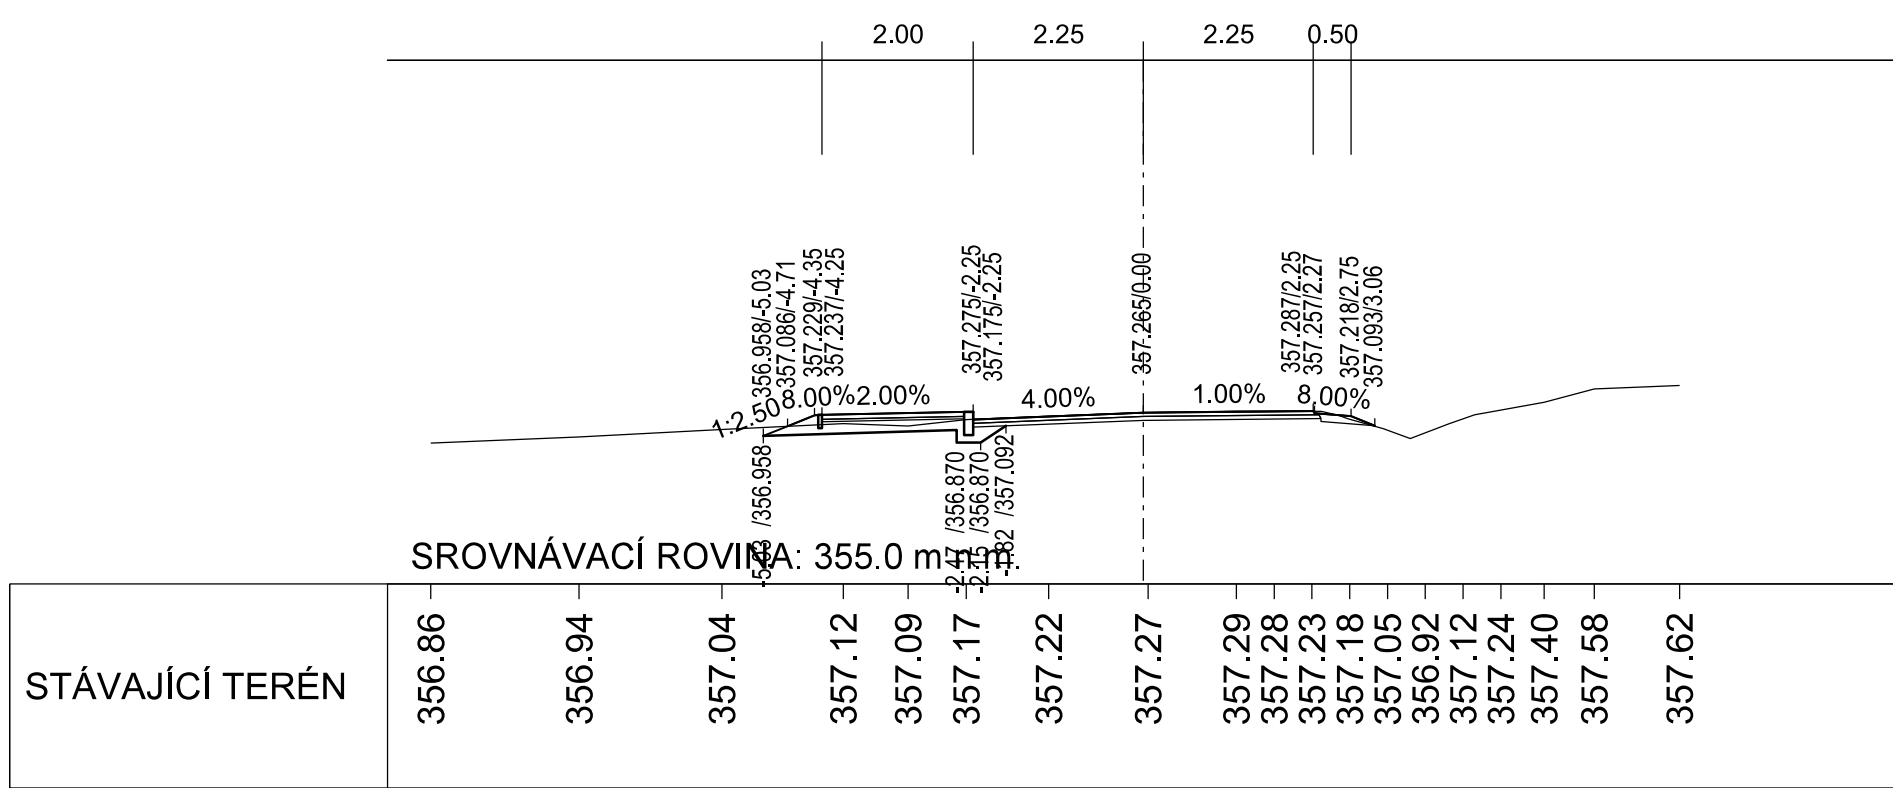


0.540 000

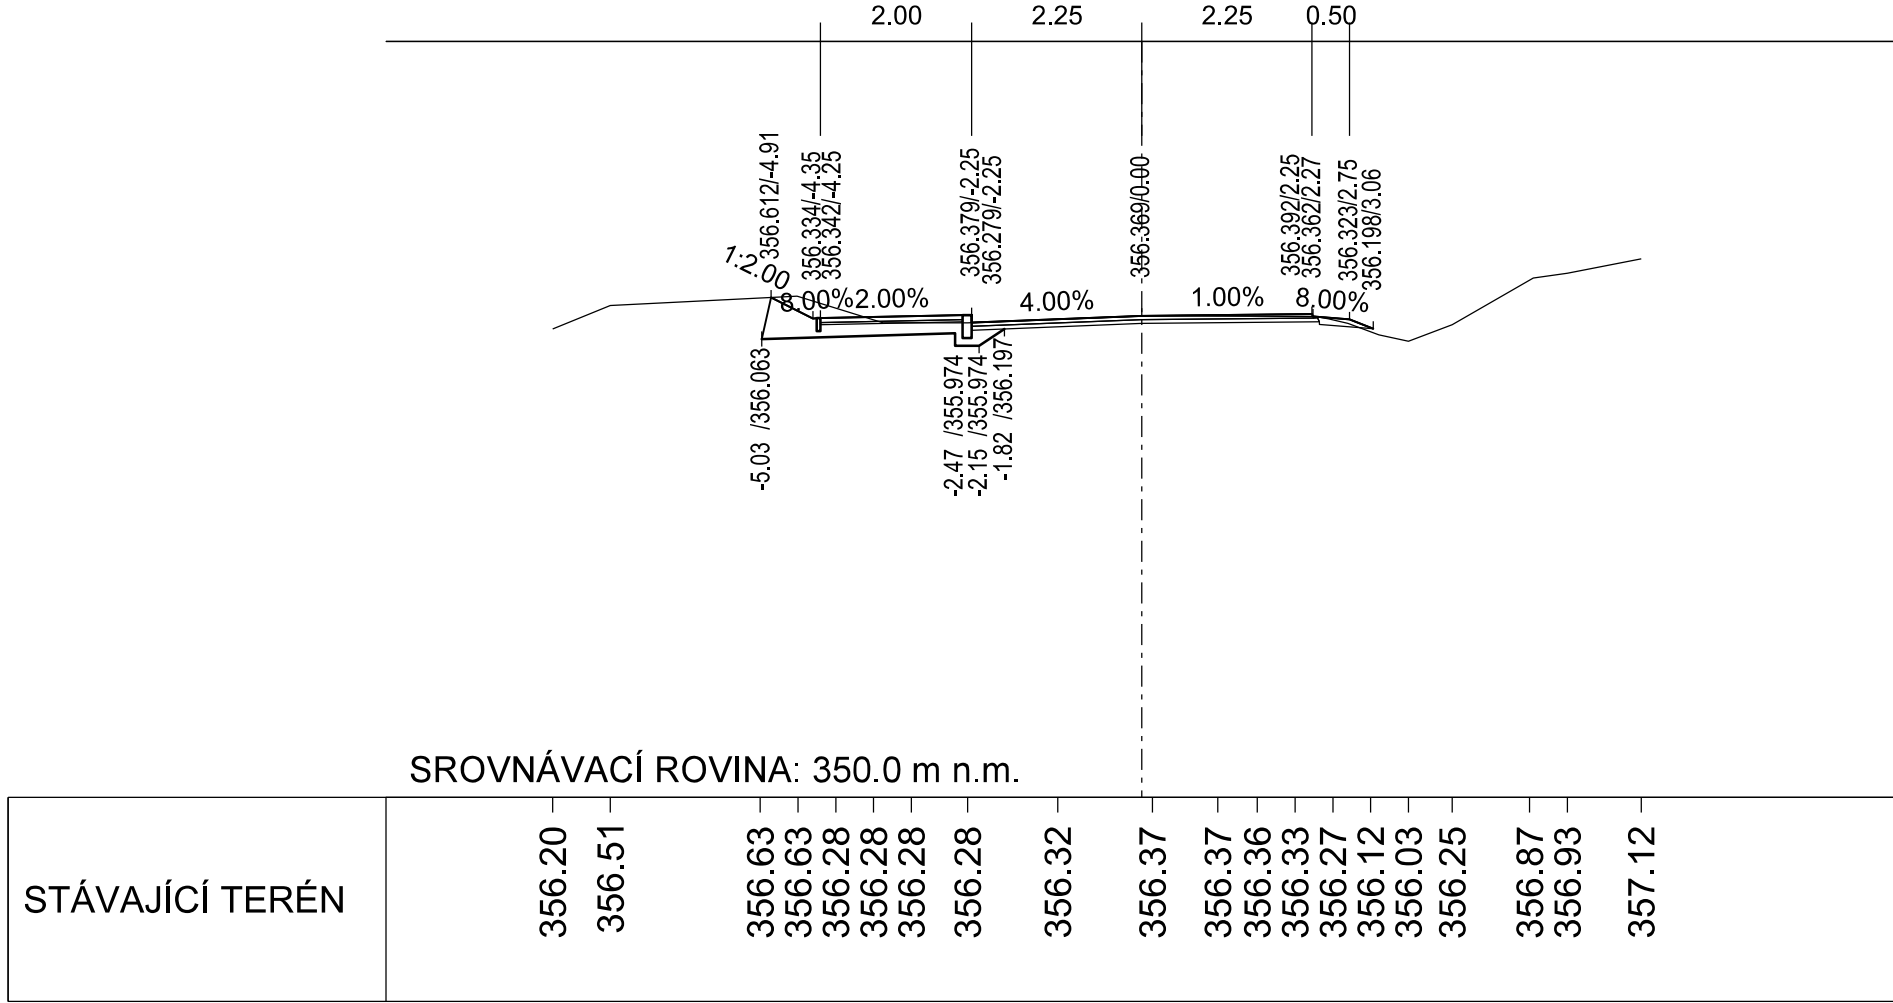


0.560 000

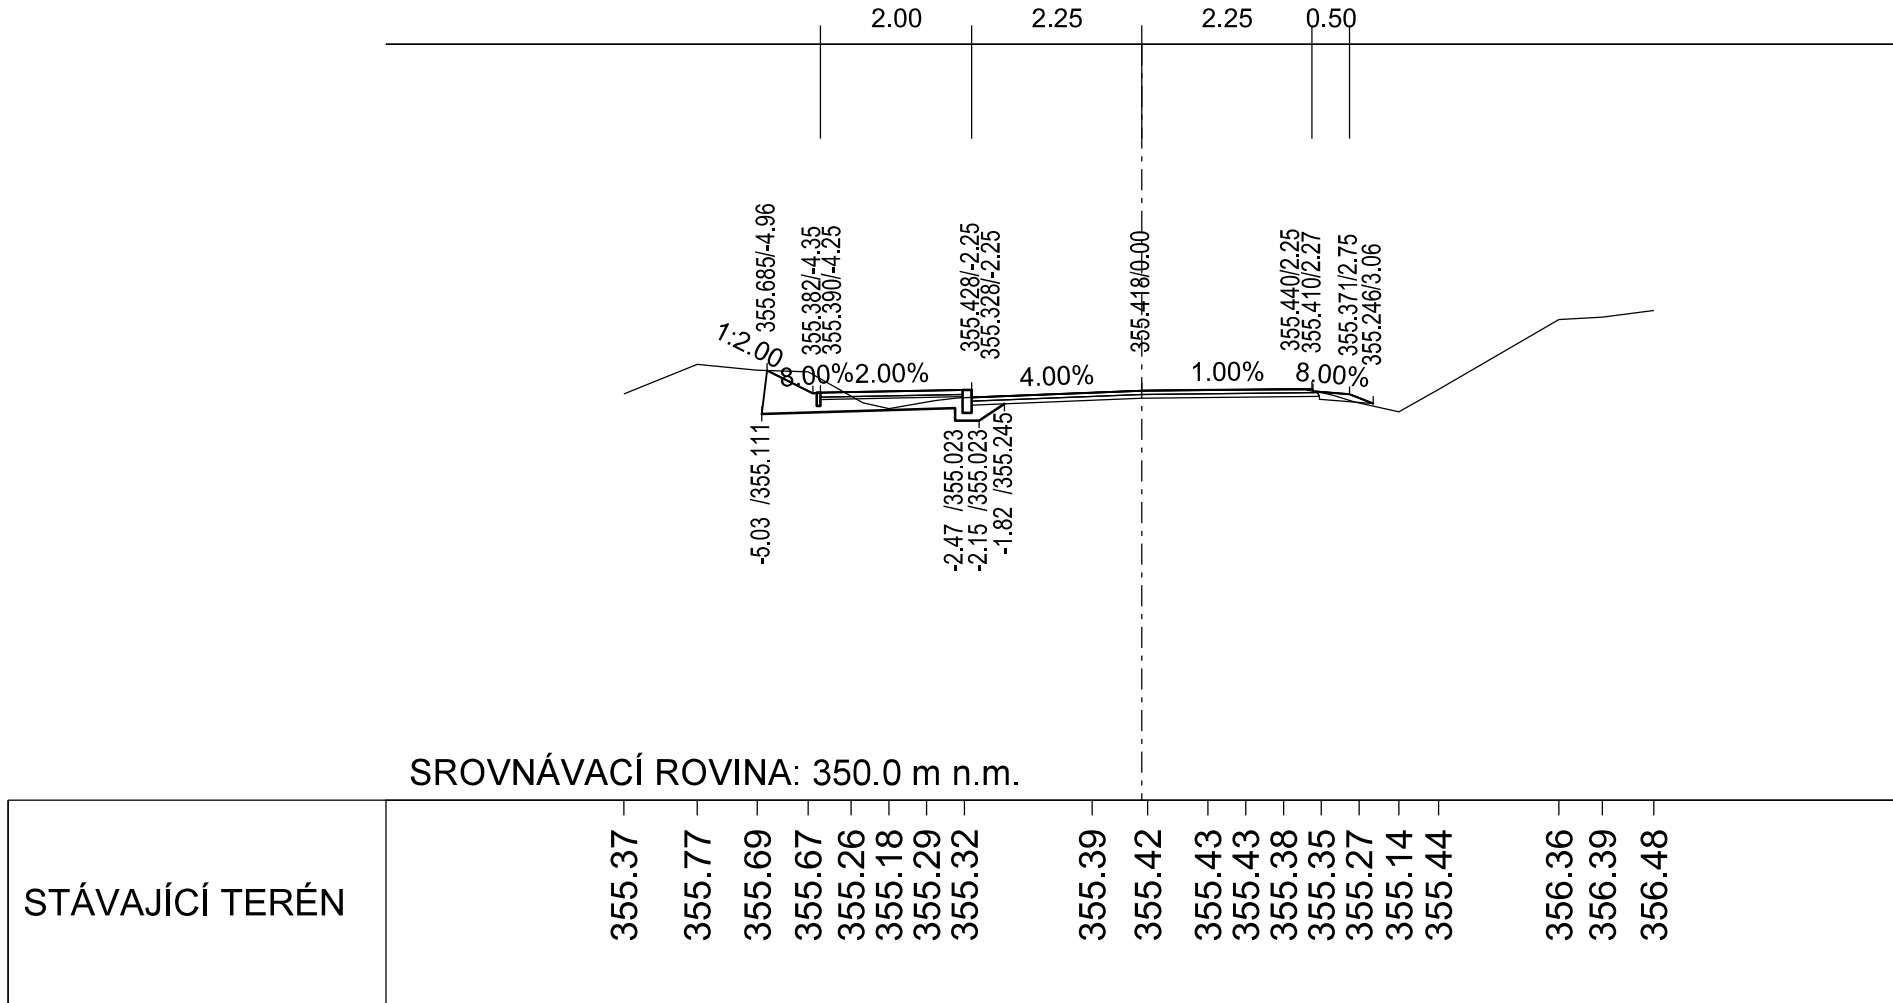


0.580 000

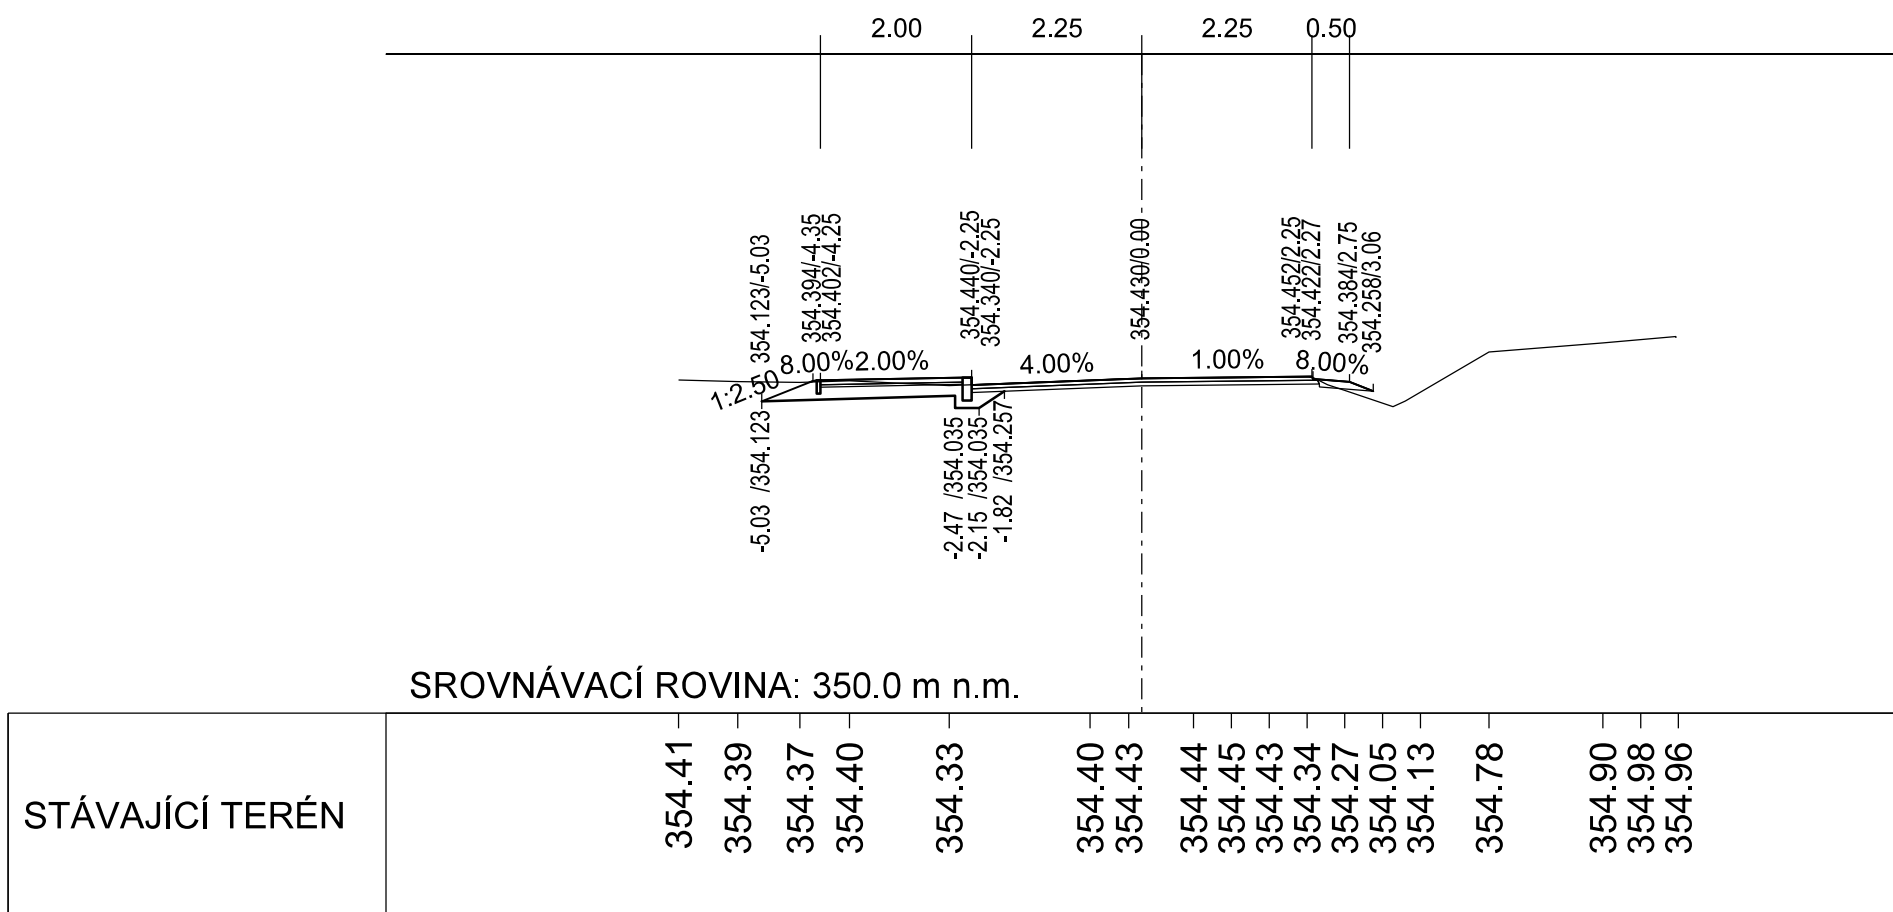


0.600 000

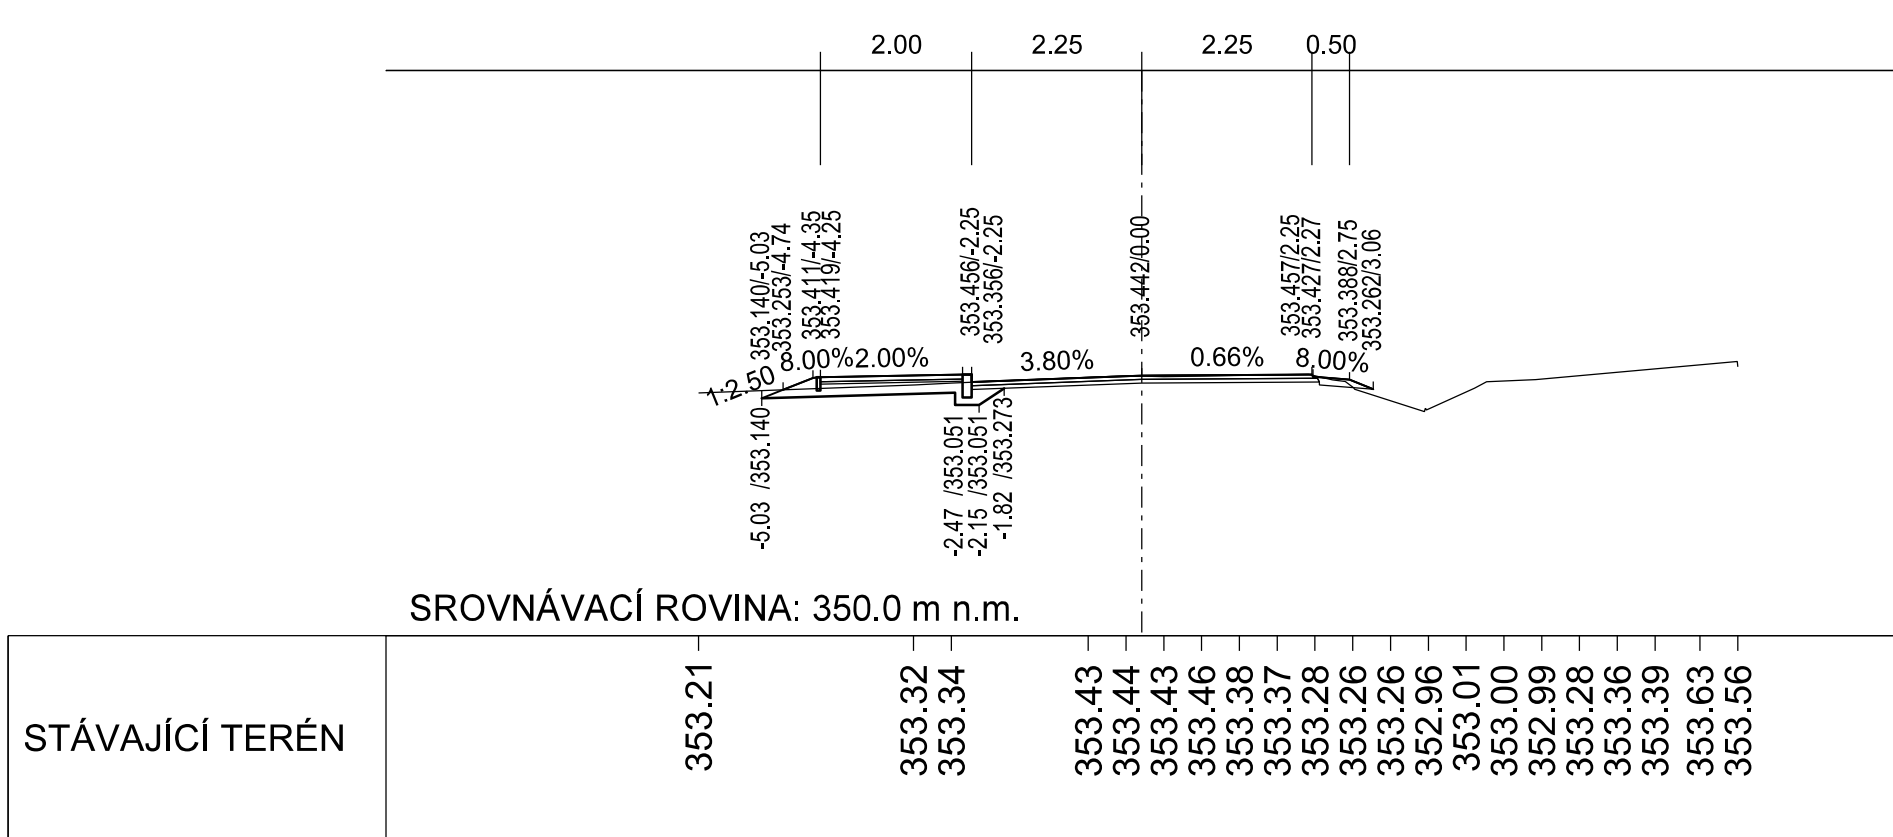


0.620 000

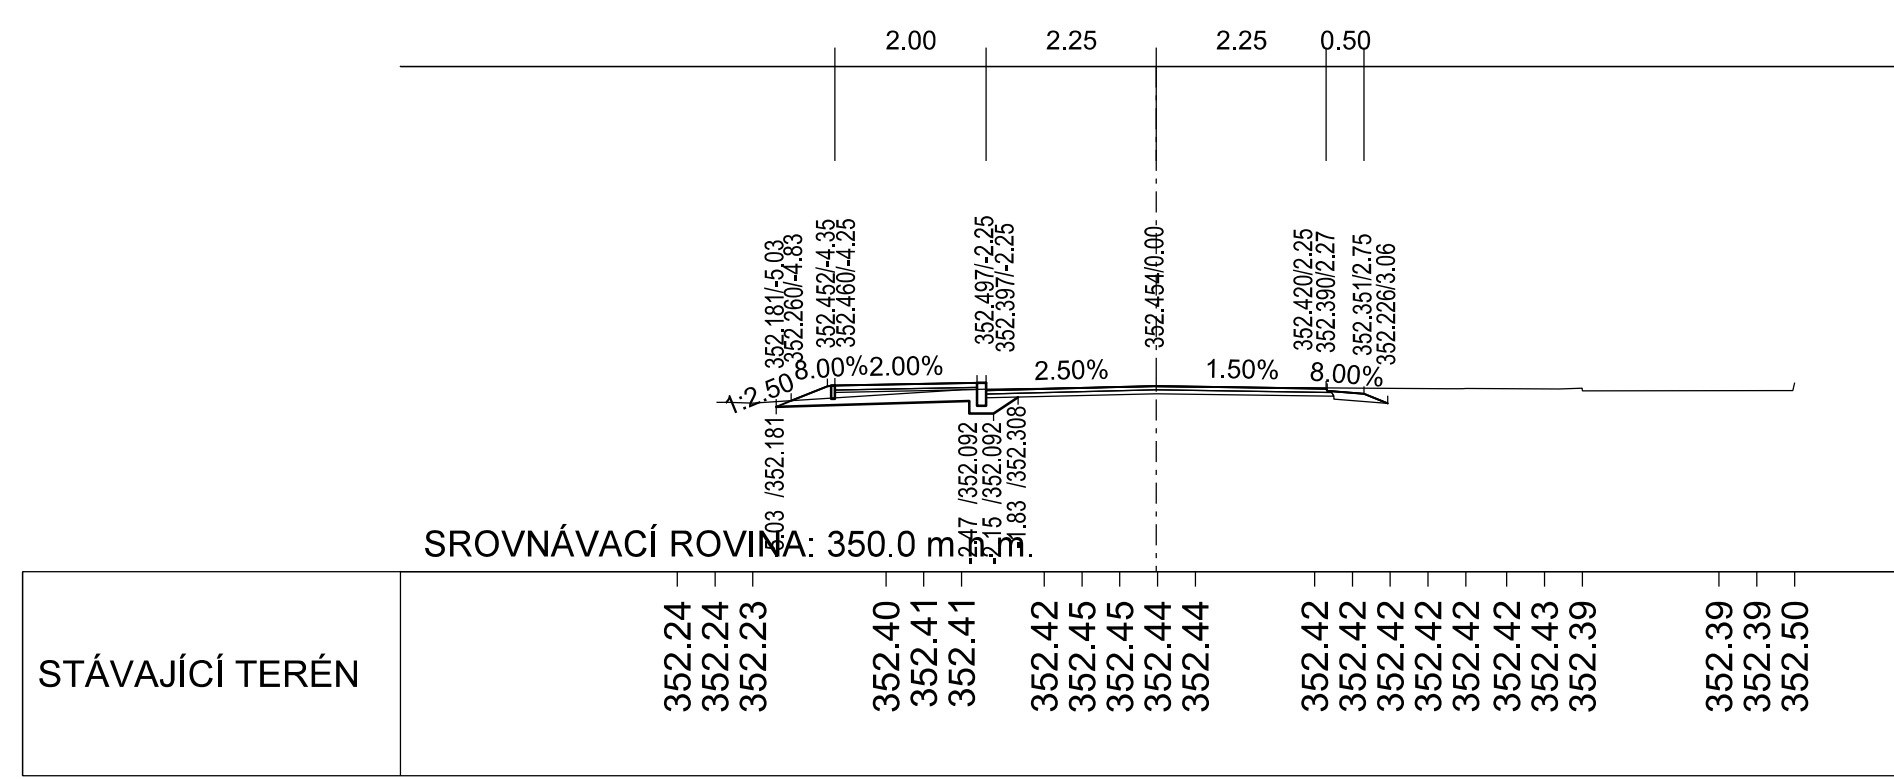


0.640 000

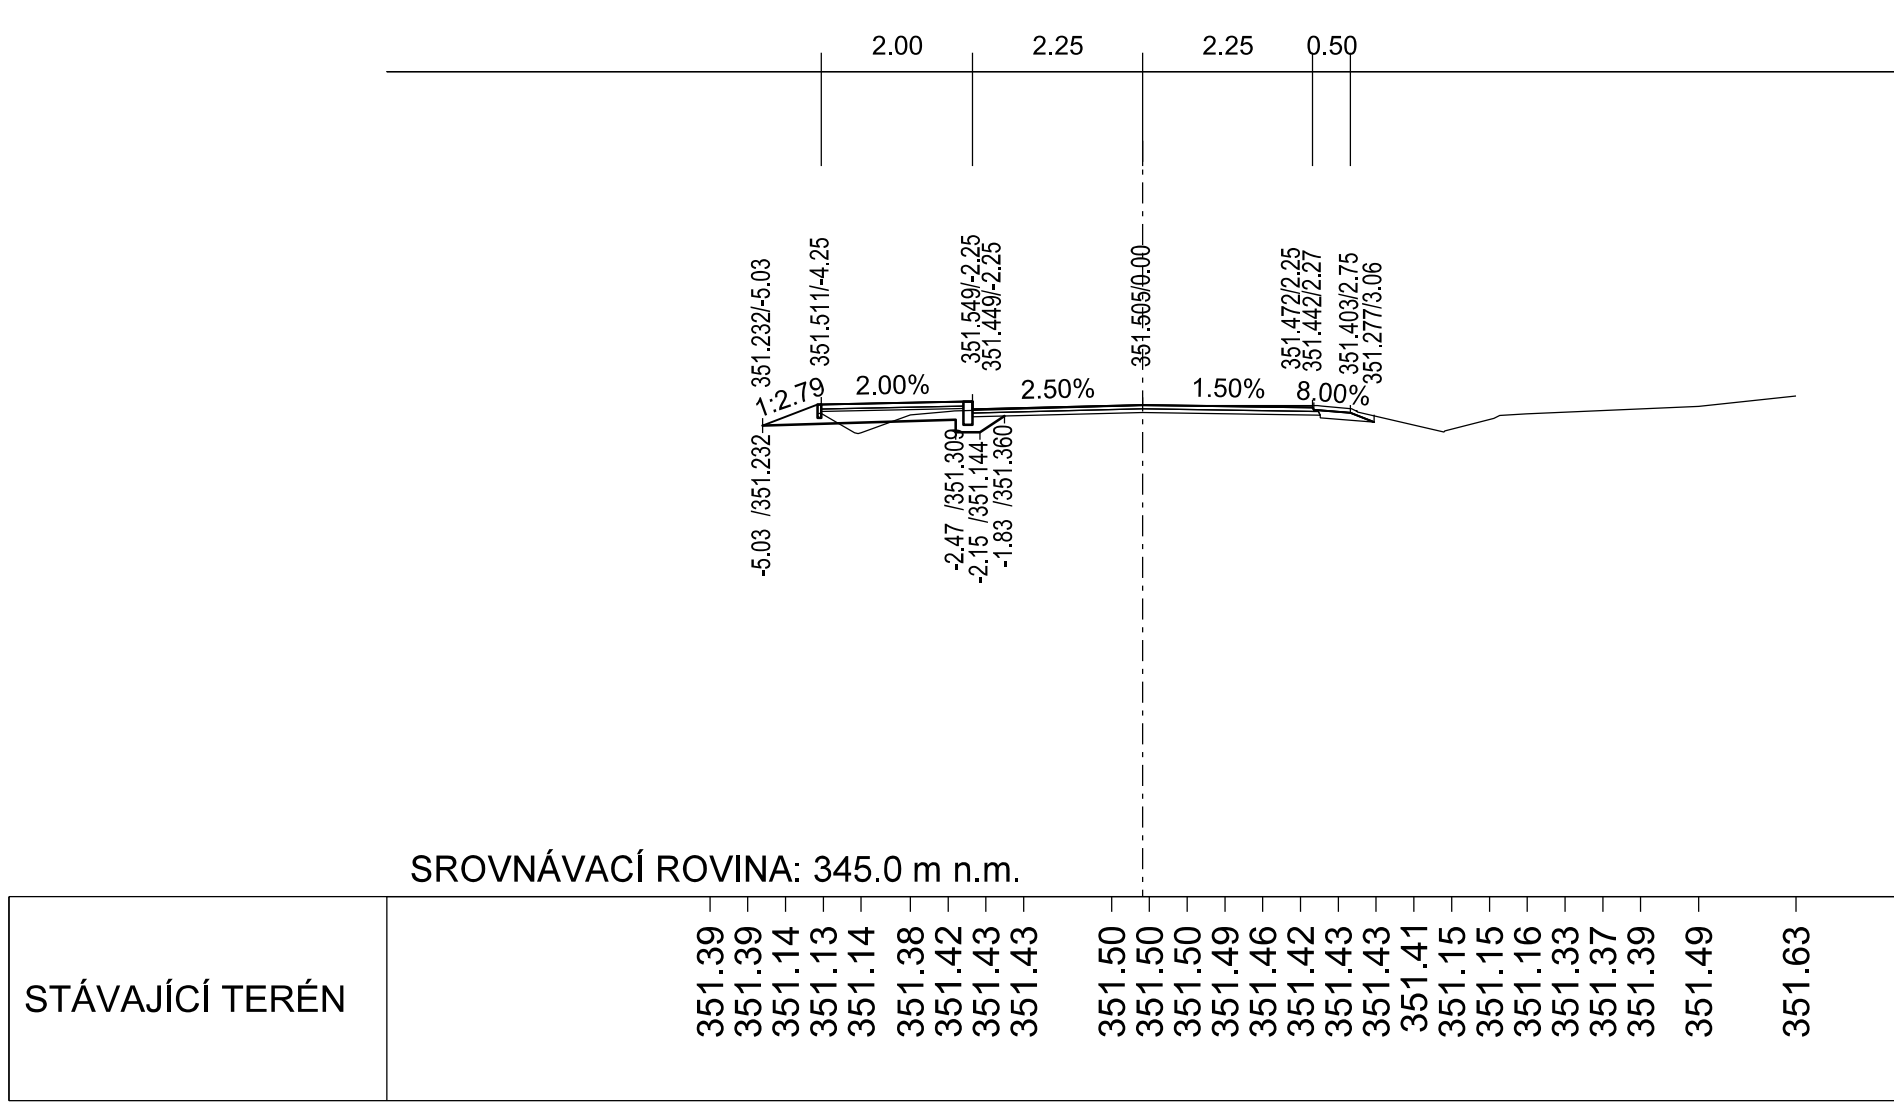


0.660 000

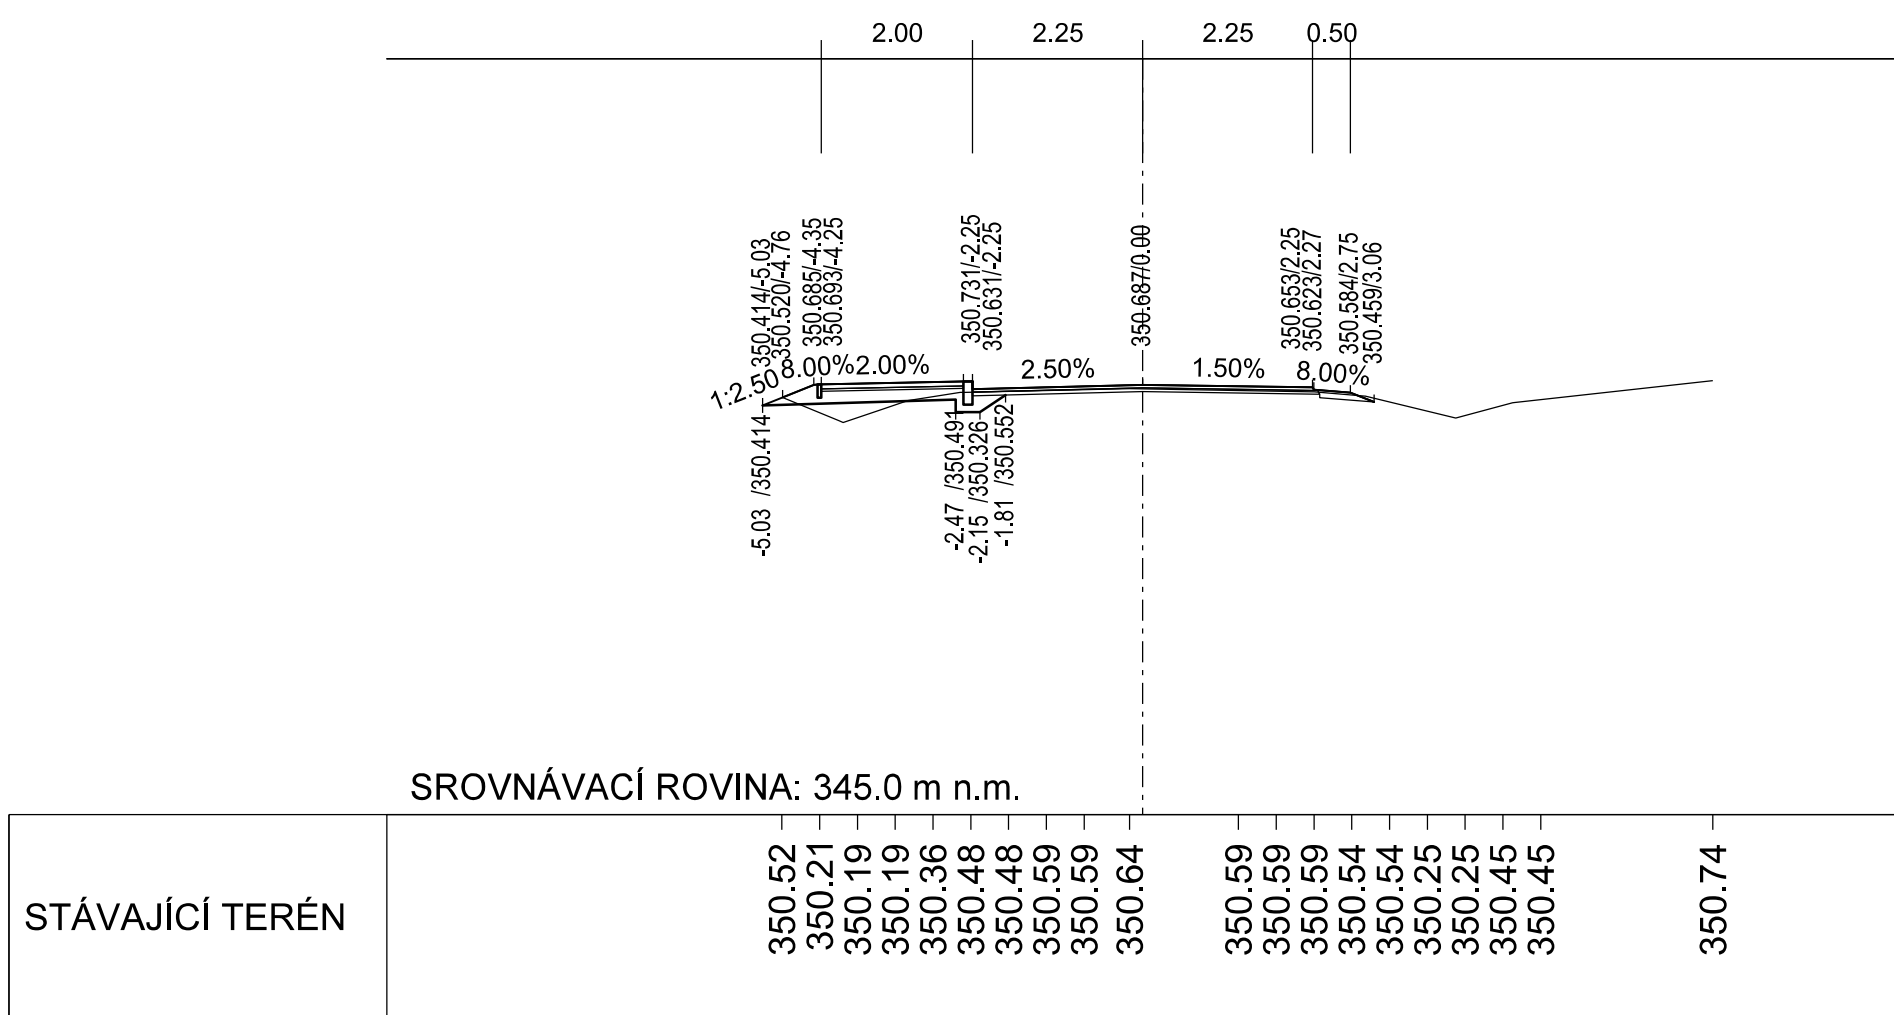


0.680 000

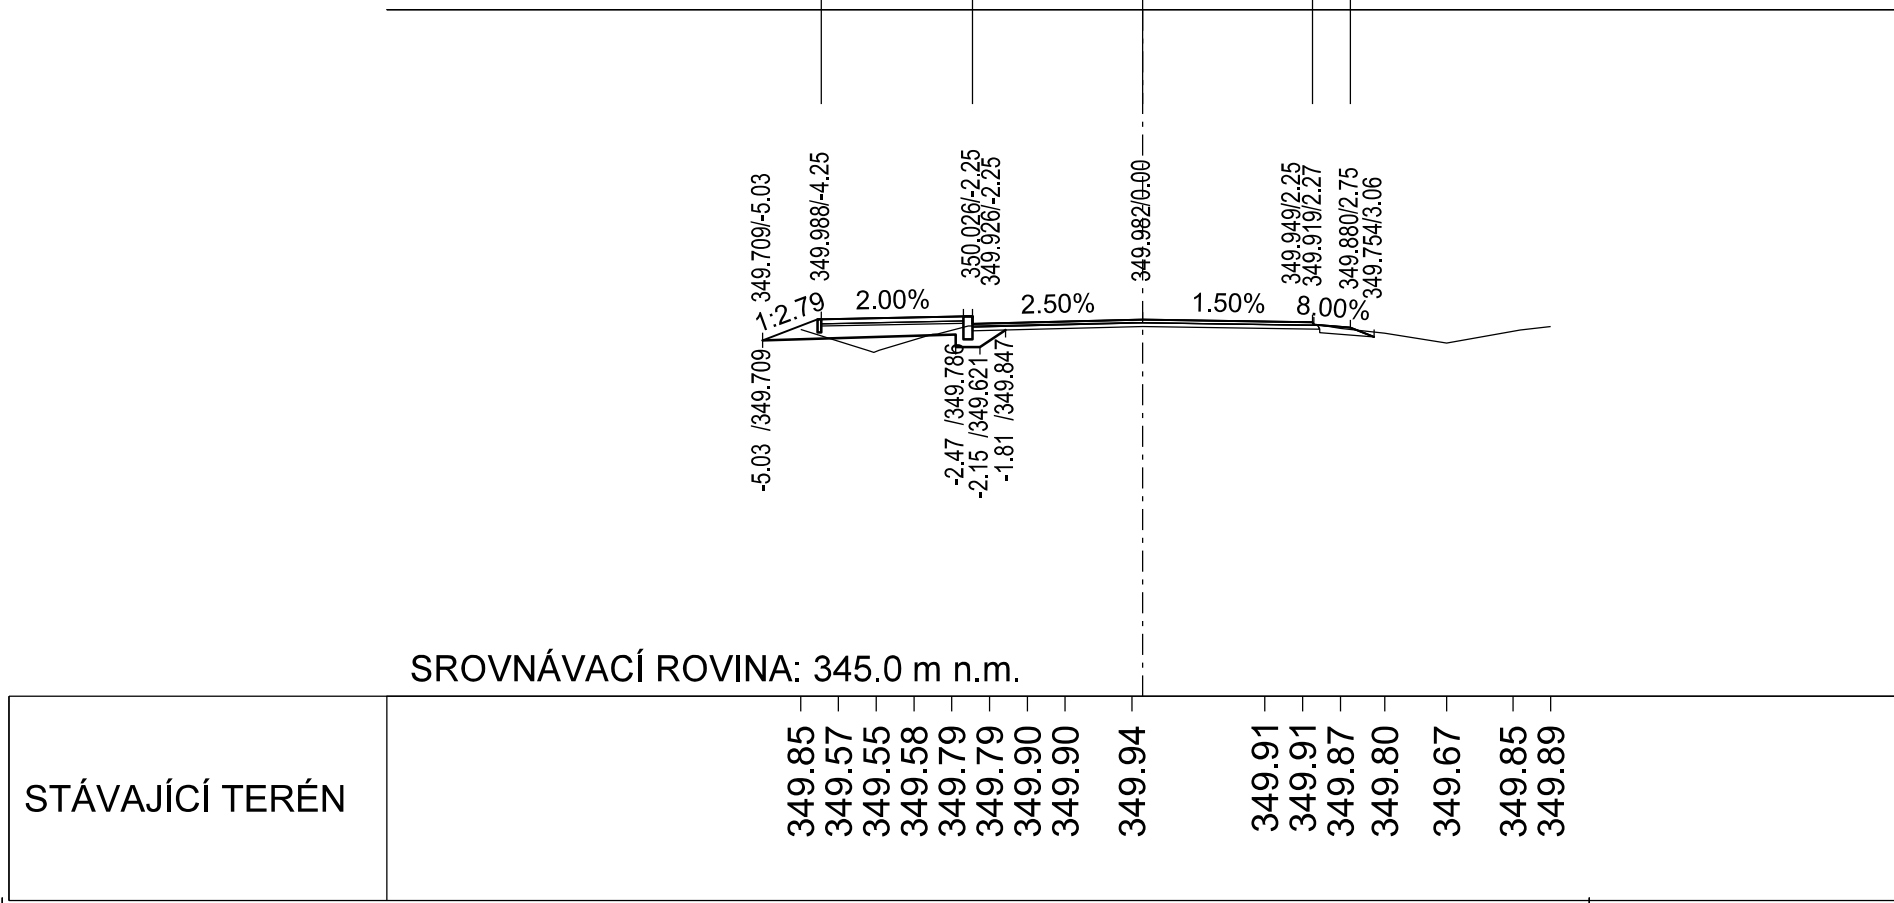

0.700 000

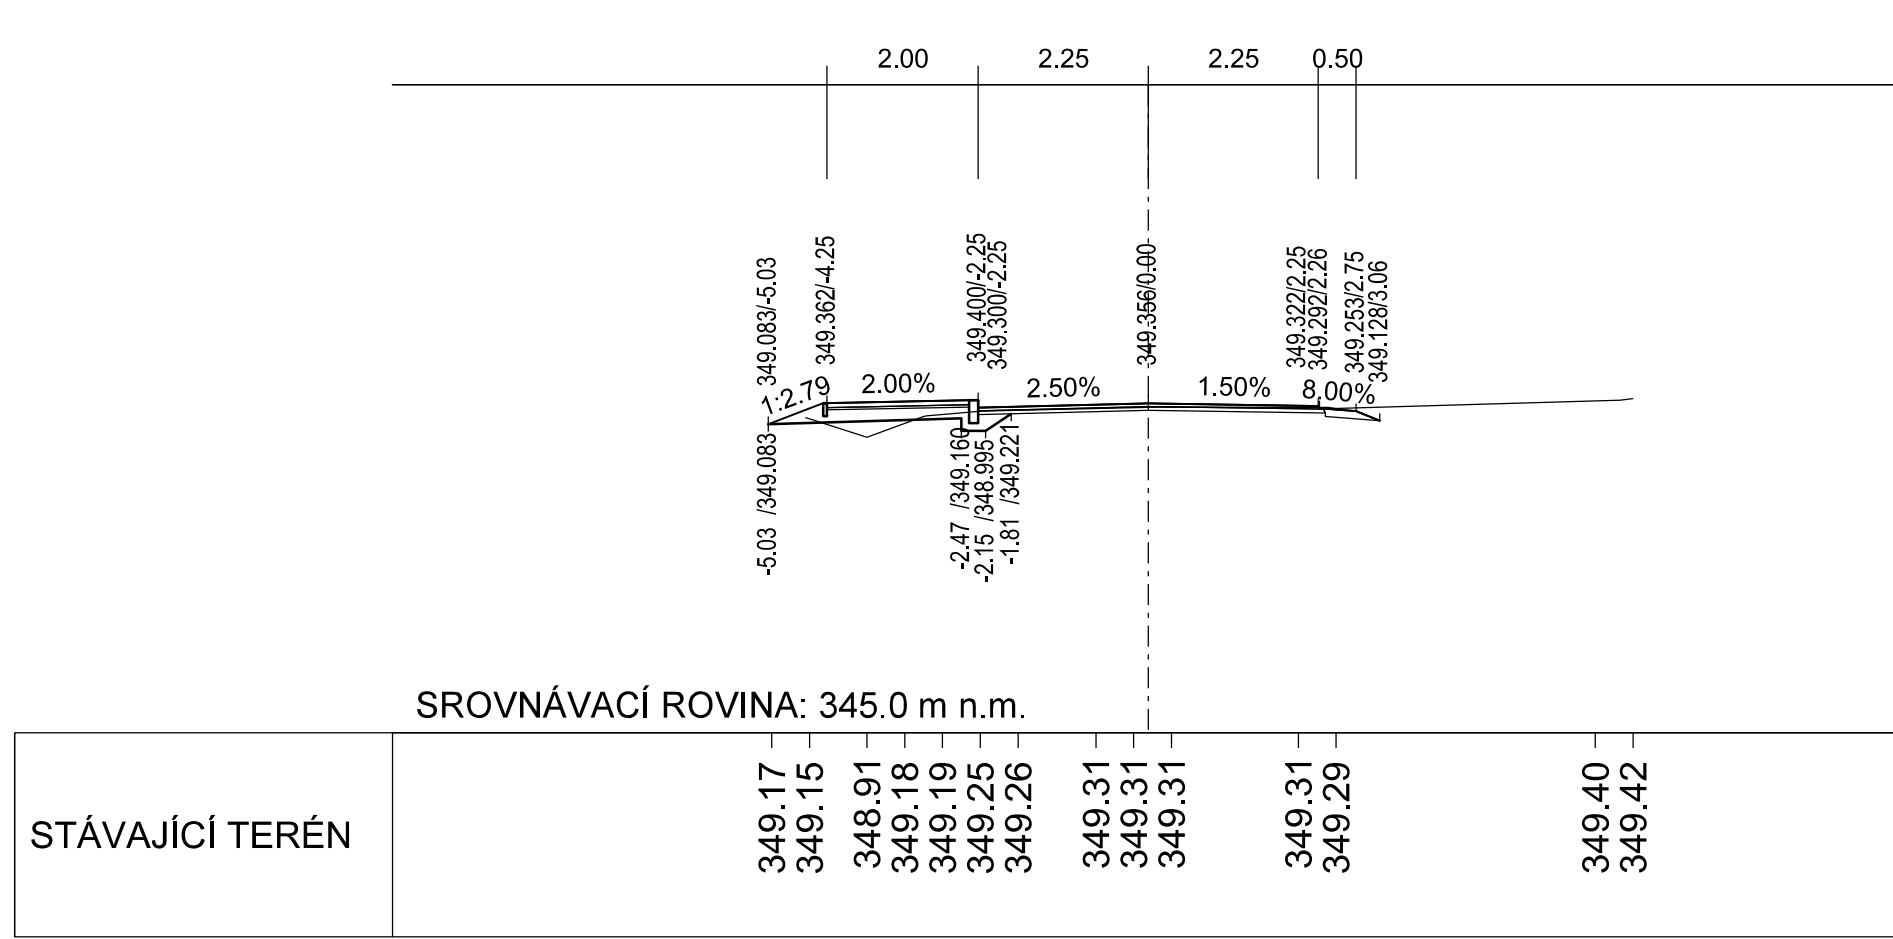

0.720 000

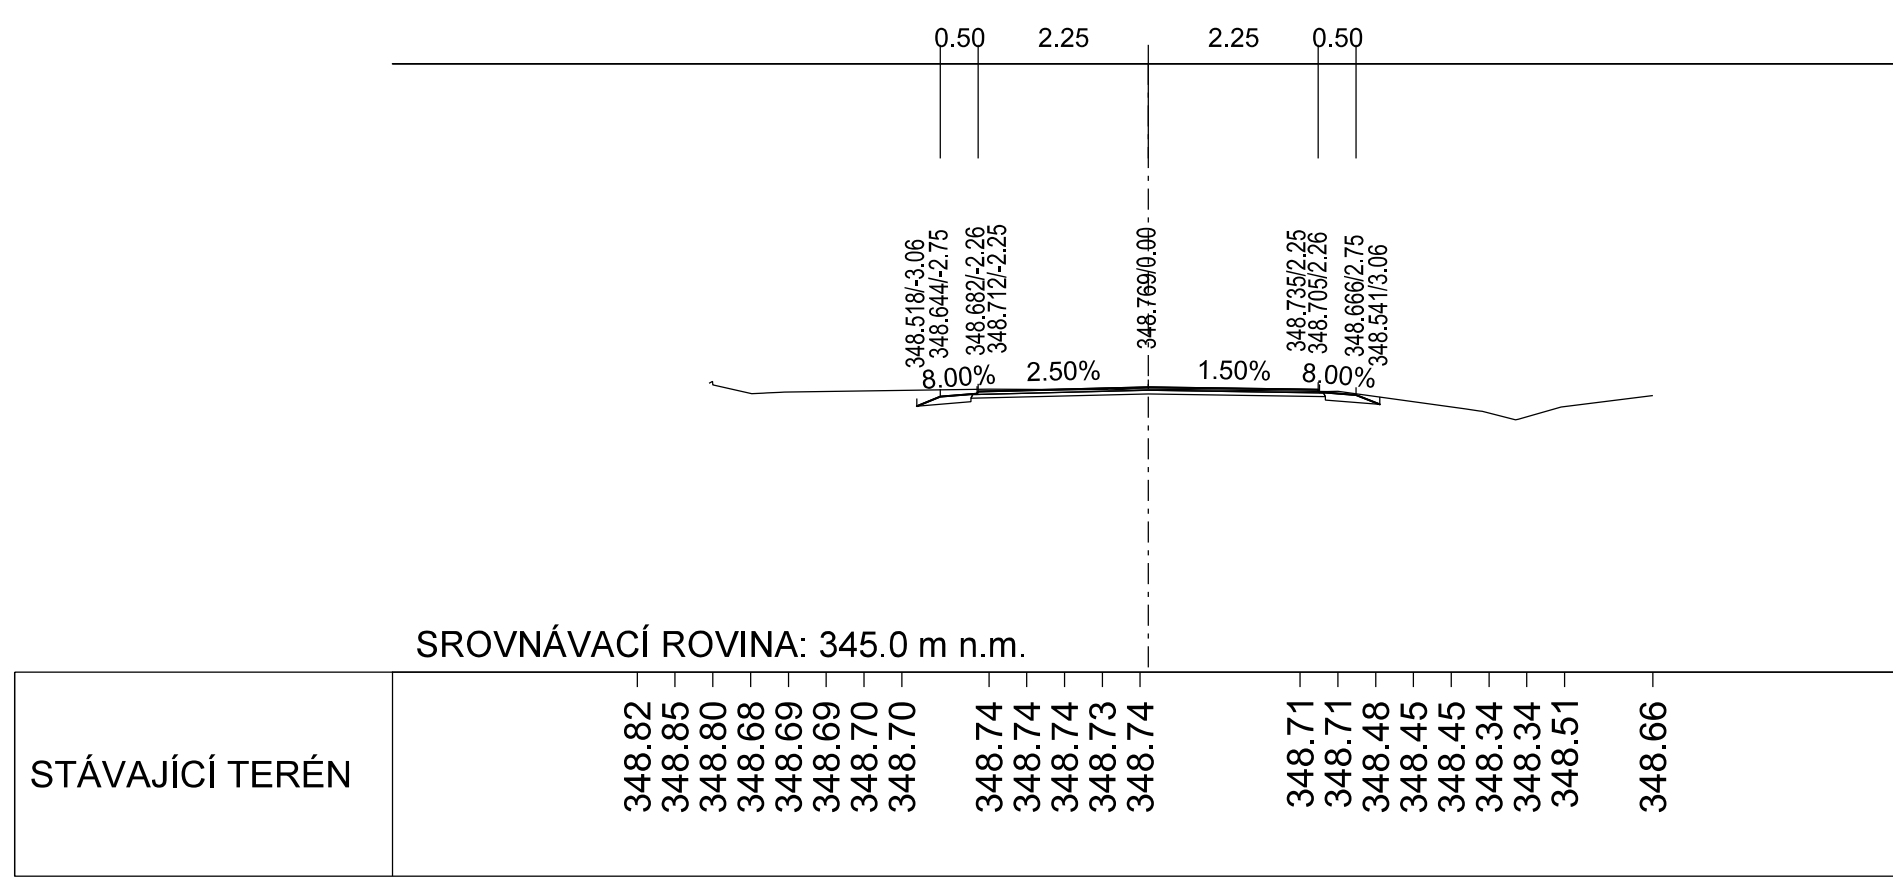

ČÁST D SO 101

Číslo změny:	Obsah změny:	Datum změny:
01	-	-
02	-	-
03	-	-

VÝŠKOVÝ SYSTÉM Bpv		SOUŘADNICOVÝ SYSTÉM S-JTSK
Objednatel:		
<div><div>Středočeský kraj</div><div>KRAJSKÝ ÚŘAD ZBOROVSKÁ 11, 150 21, PRAHA 5</div></div>		

Garantní projektant:	SUDOP PRAHA a.s. Oltářská 1a, 130 00 Praha 3 tel.: +420 287 094 111 e-mail: praha@sudop.cz	Hlavní inženýr projektu:
		 ING. PETER HRADIL

Středisko:	SILNICE A DÁLNIČ
------------	------------------

Vedoucí oddělení:	Odpovědný projektant:	Vypracoval:	Kontroloval:
ING. LUKÁŠ JEZEK 	ING. JAN OSTREJ 	ING. DANIEL KAPRBEK 	

Ace:	Číslo emisní:
III / 0042 LIŠNICE, REKONSTRUKCE SILNICE	16 282 020
	Projekový skupin:
	PDPS

Část:	Datum:
SO 101 - REKONSTRUKCE KOMUNIKACE KM ŽÚ - KM 1,020	7/2021
	Číslo částí:
	101

Průřez:	Měřítko:	1 : 100
	Průřez formátu:	16 X A4
	Číslo přílohy:	5.2

PŘÍČNÉ REZY KM 0,340 - 0,720	
------------------------------	--