


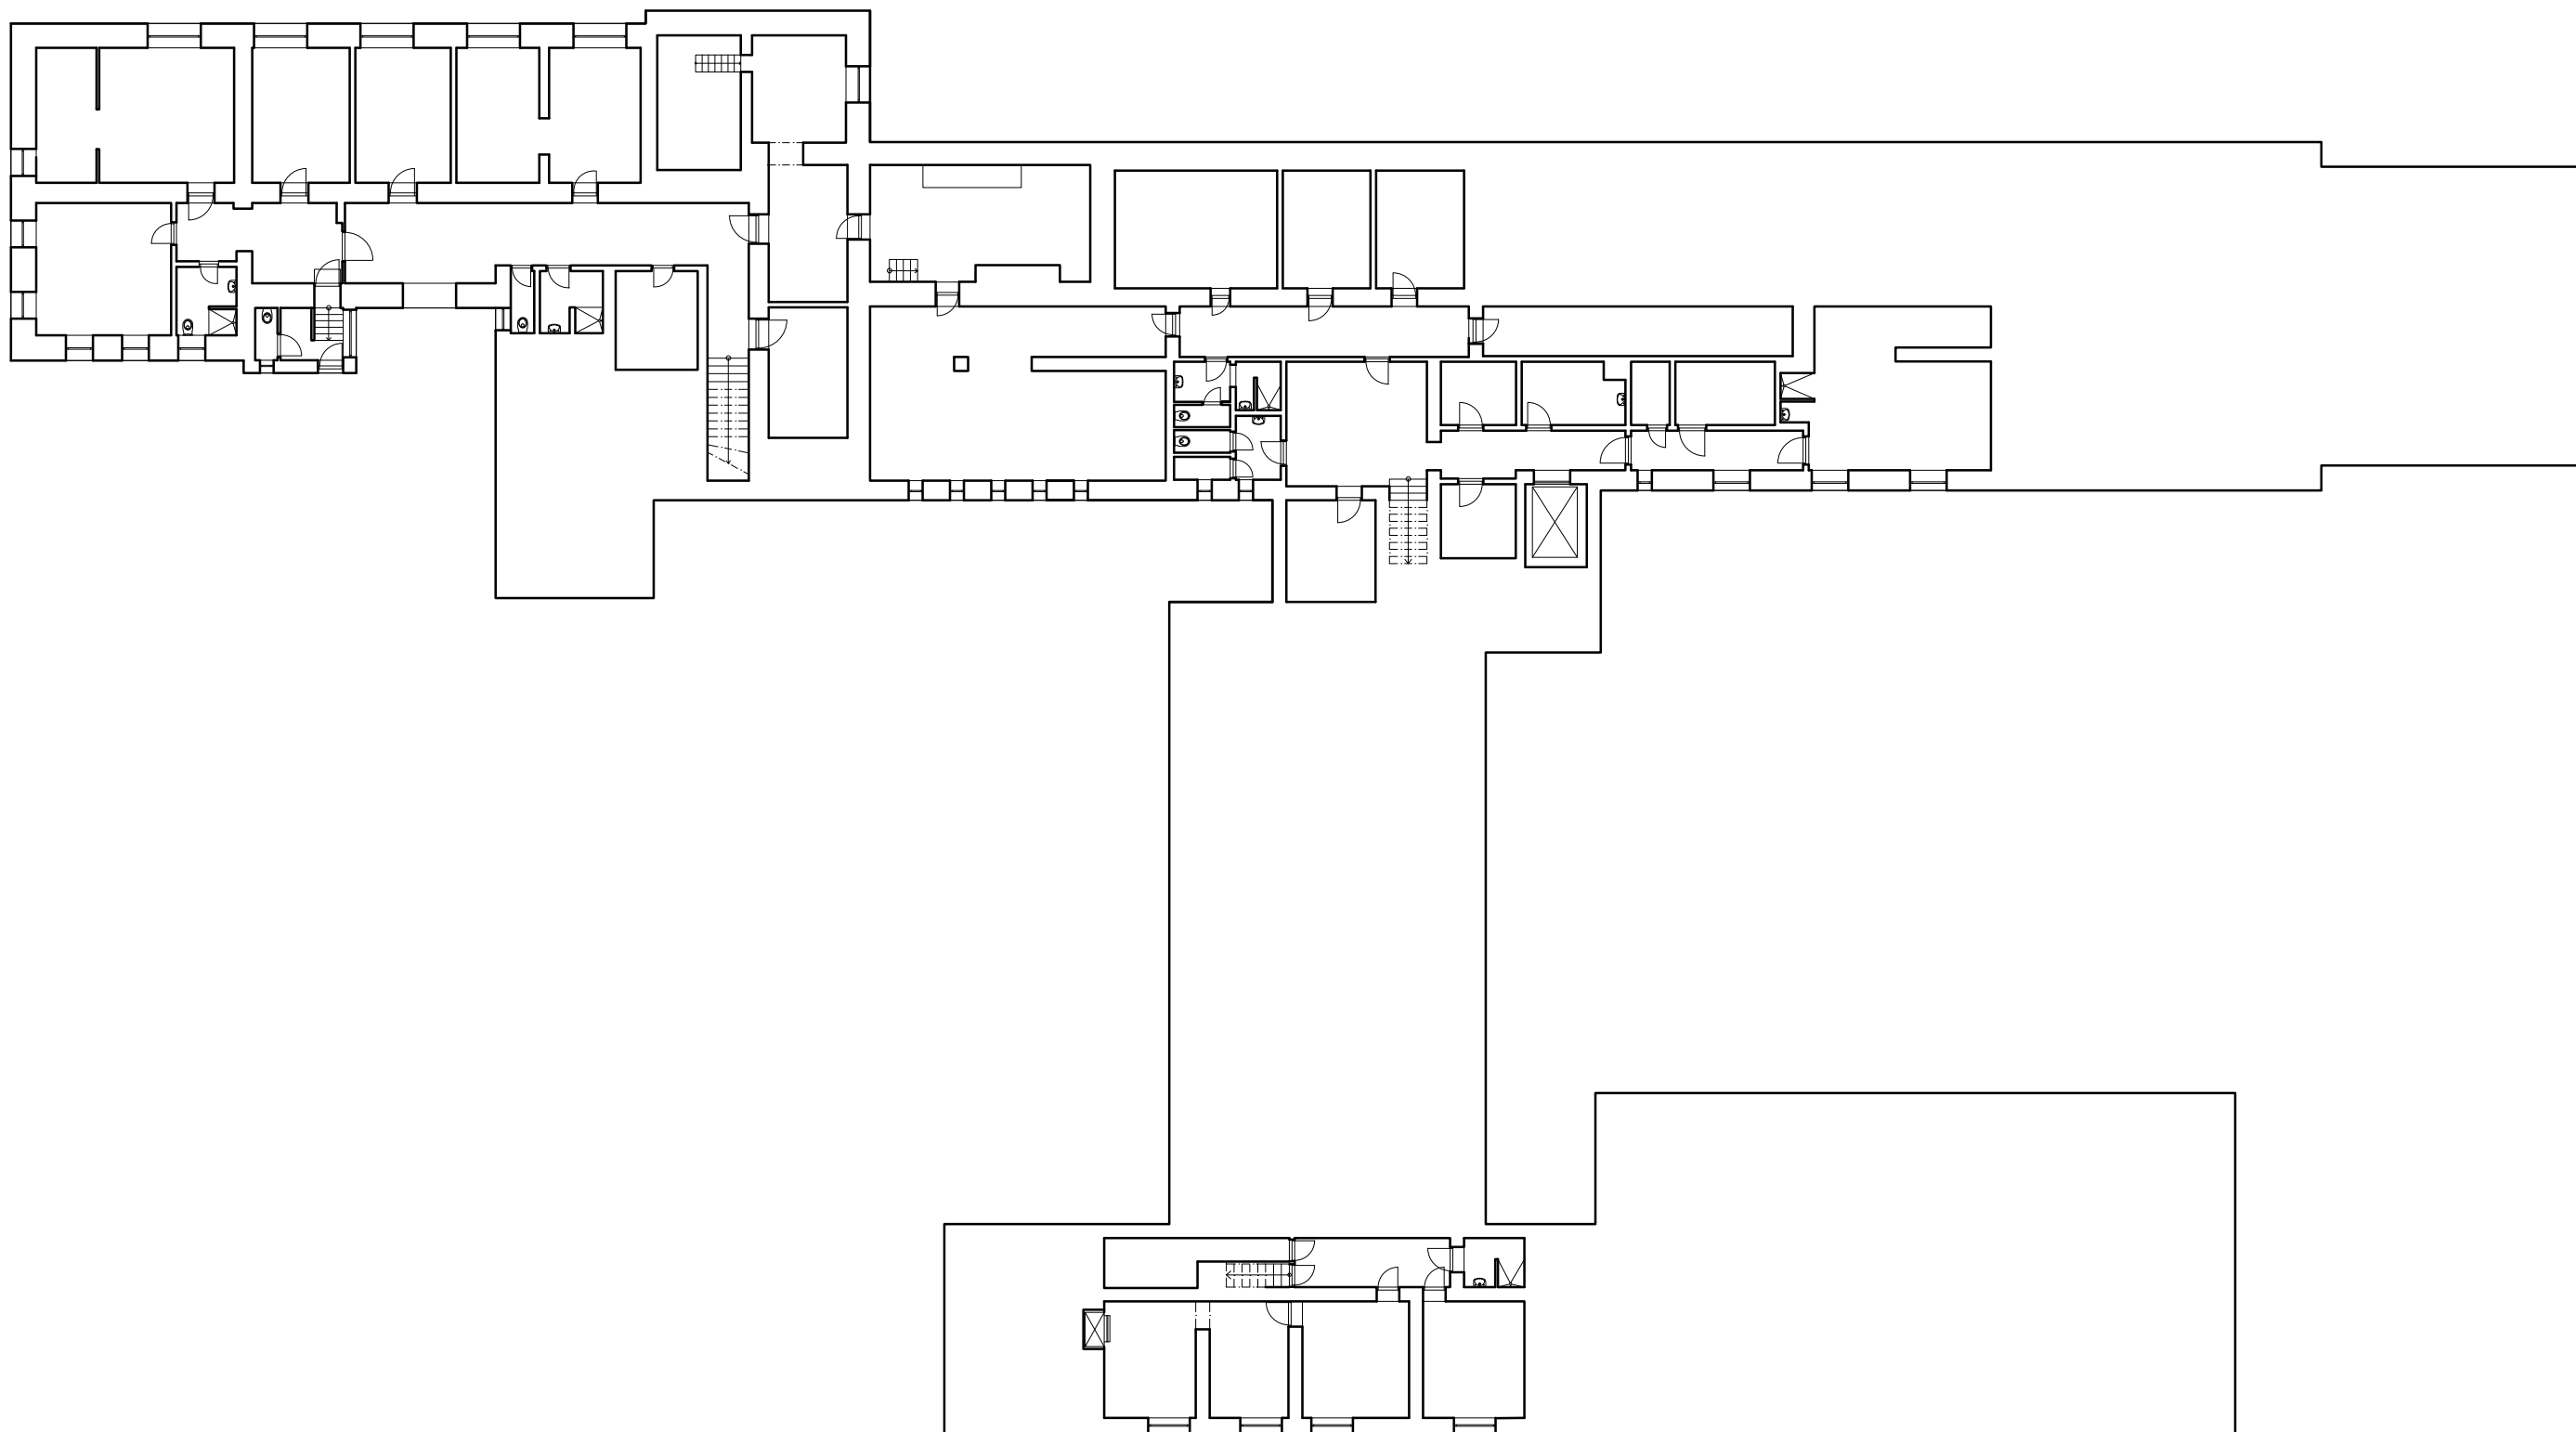

PŮDORYS 1.PP
M 1:250