


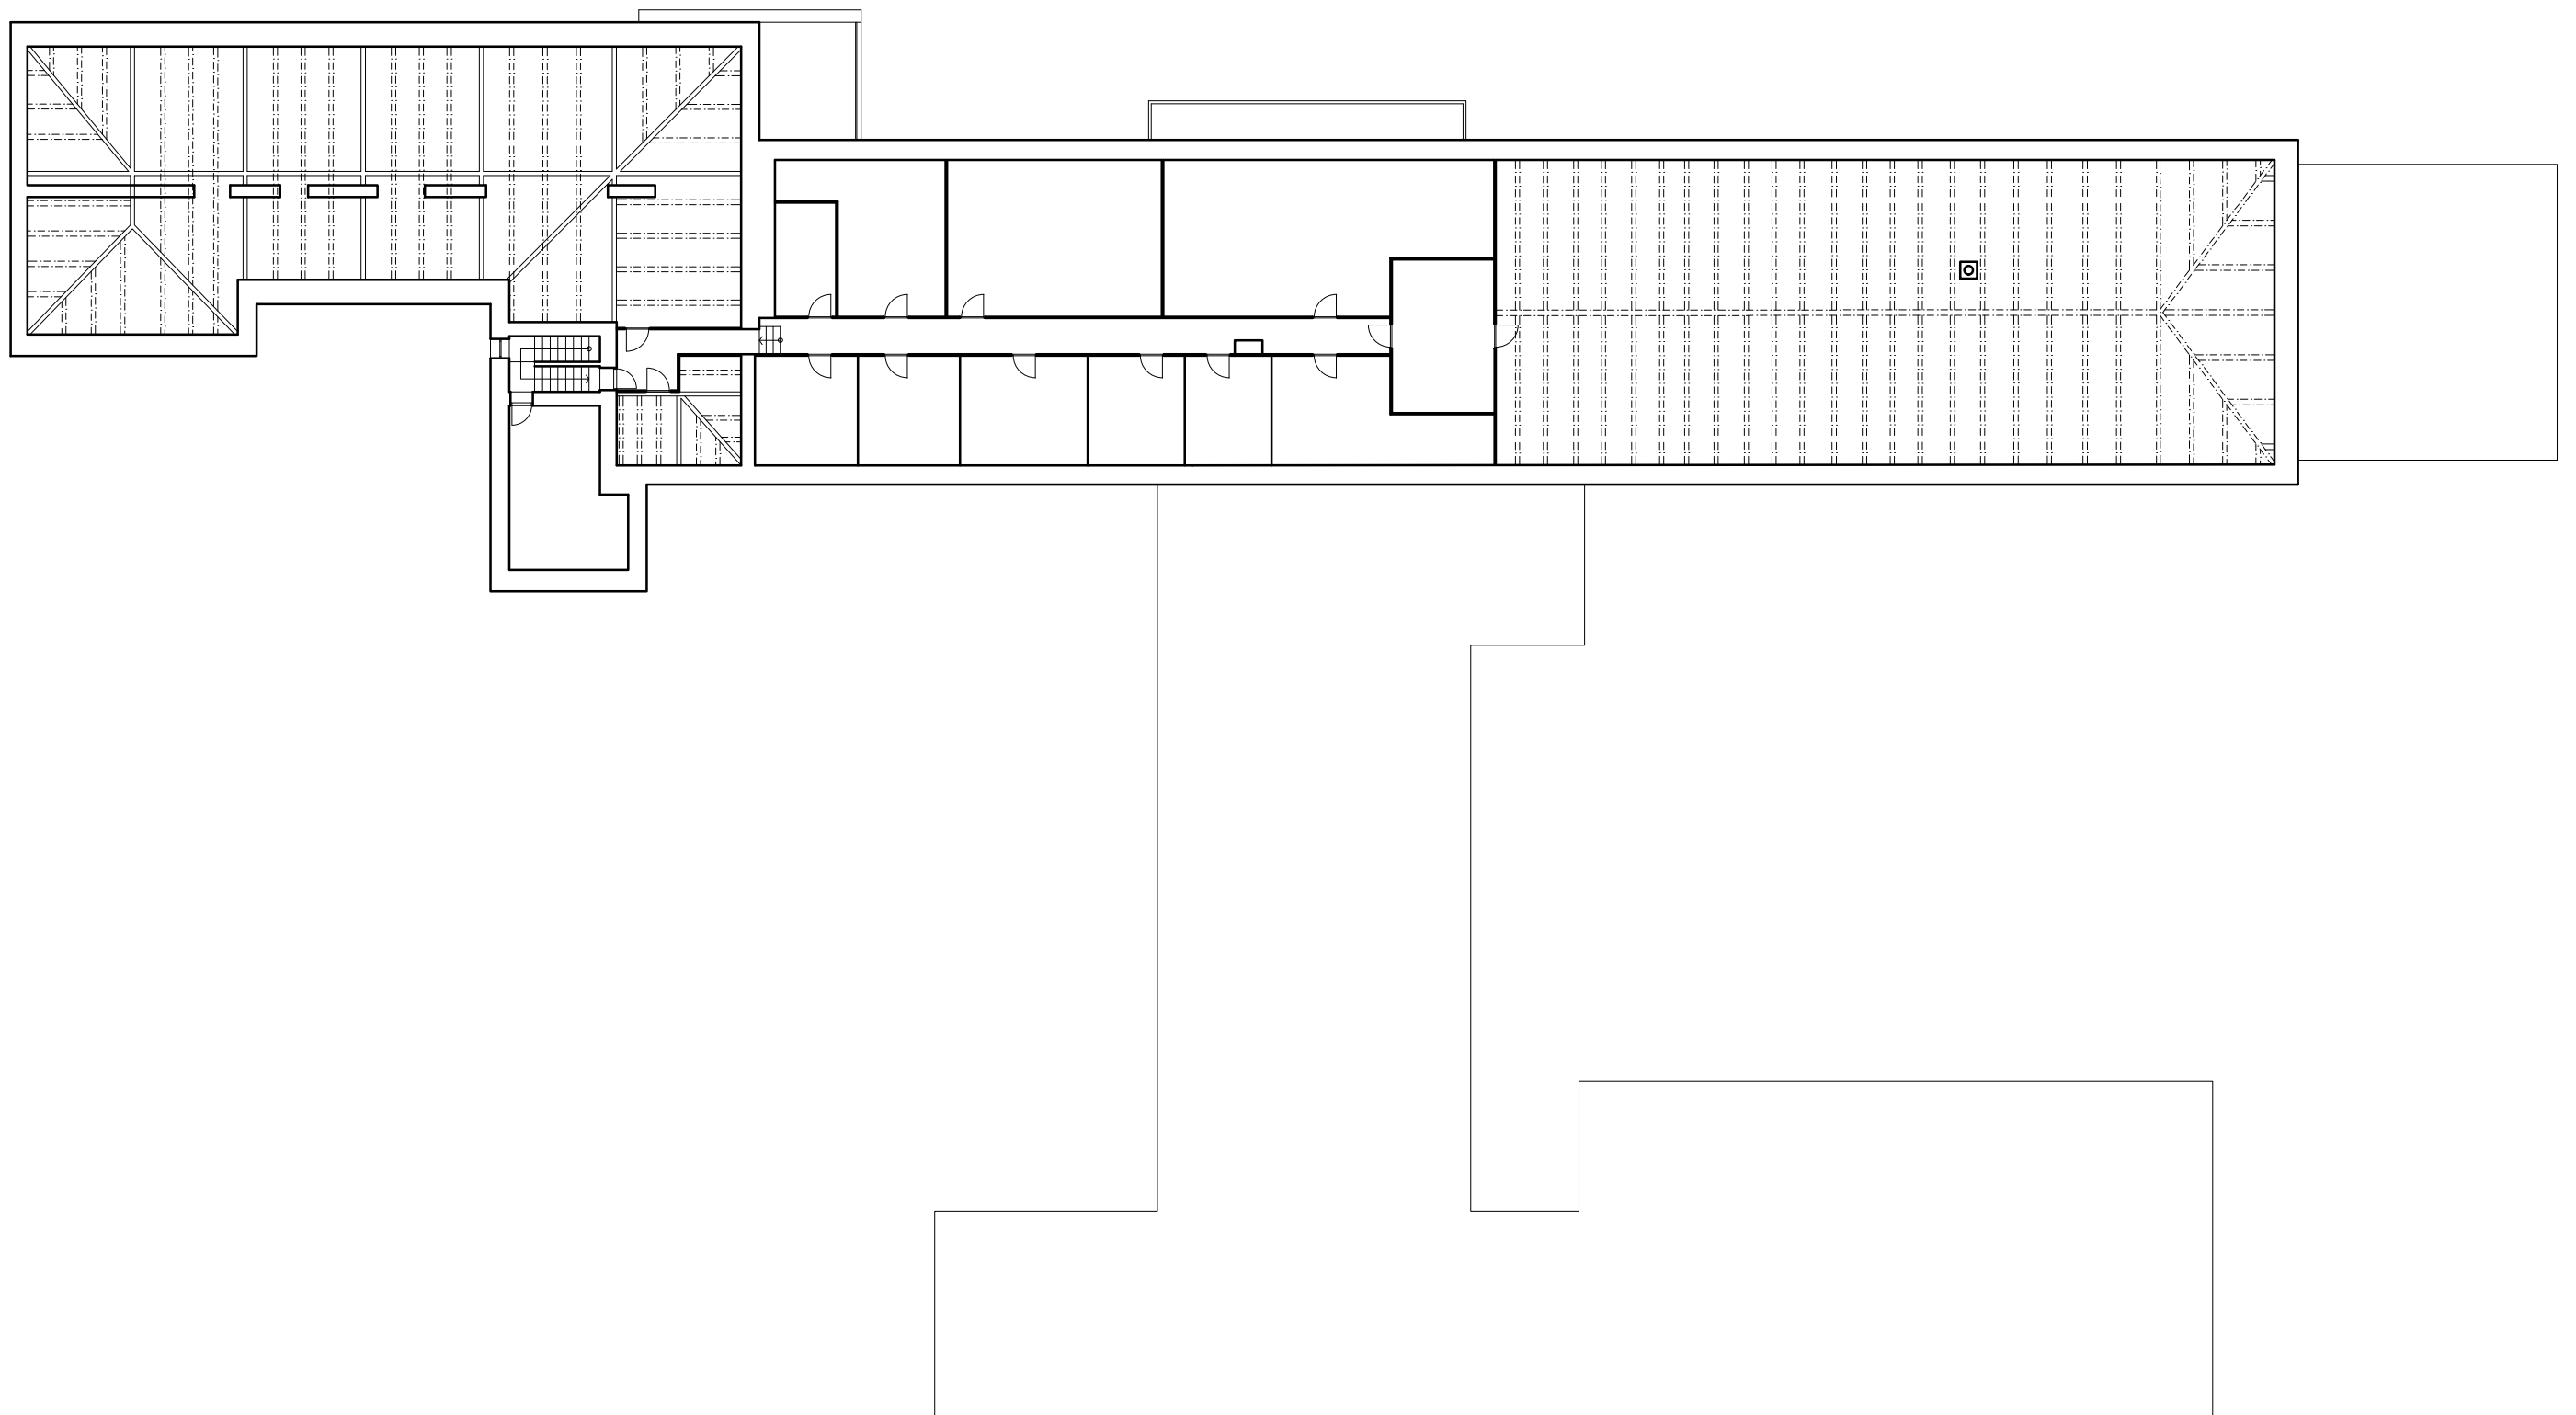

PŪDORYS PŪDY
M 1:250