



SO 102 REKONSTRUKCE SILNICE II/611, I. ETAPA, KM 34.850-37.074
PŘÍČNÉ ŘEZY KM 36,220 - 36,860
M 1:100


km 36.22000

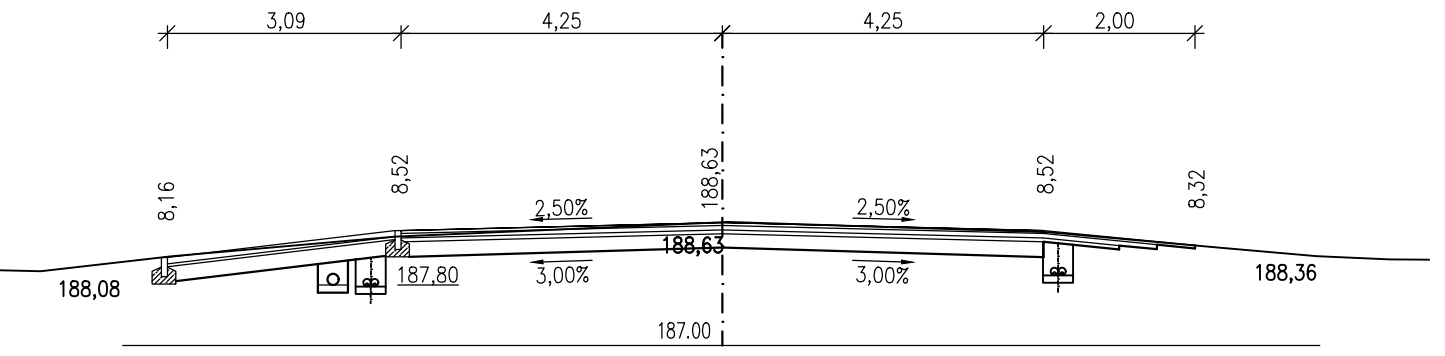


km 36.24000

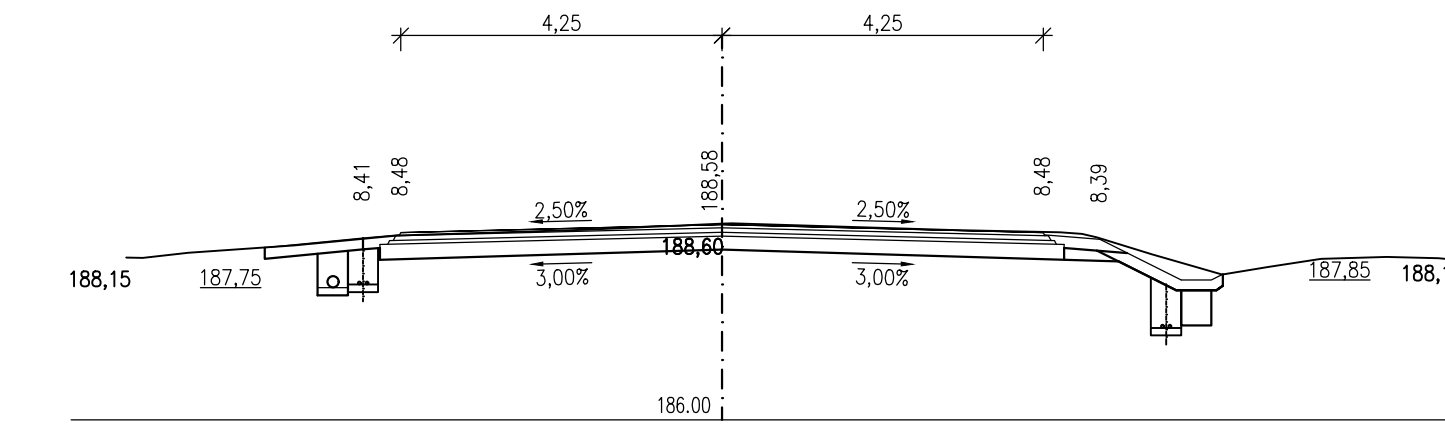


km 36.26000

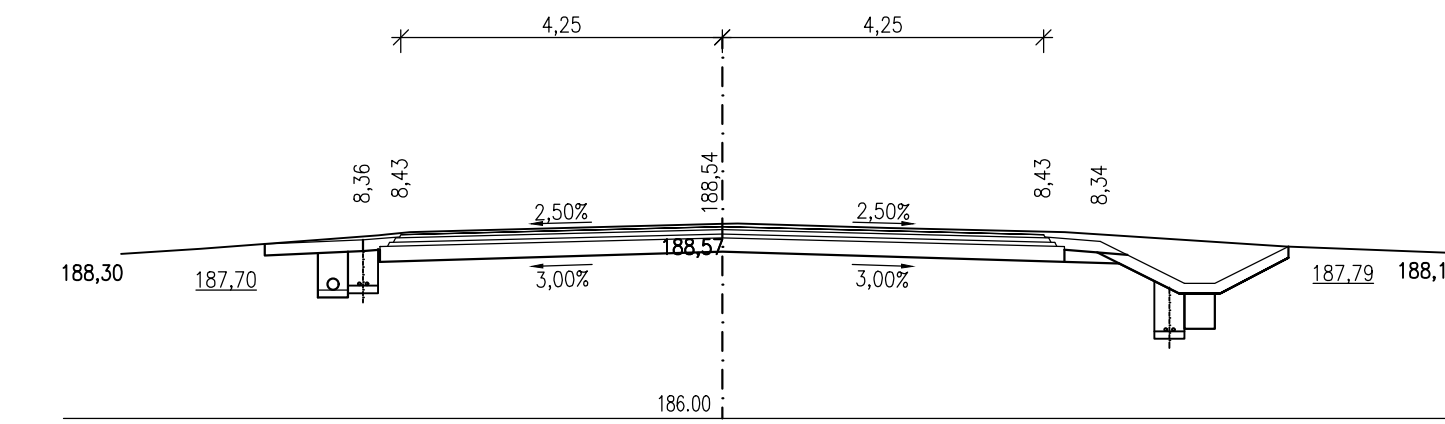


km 36.22000

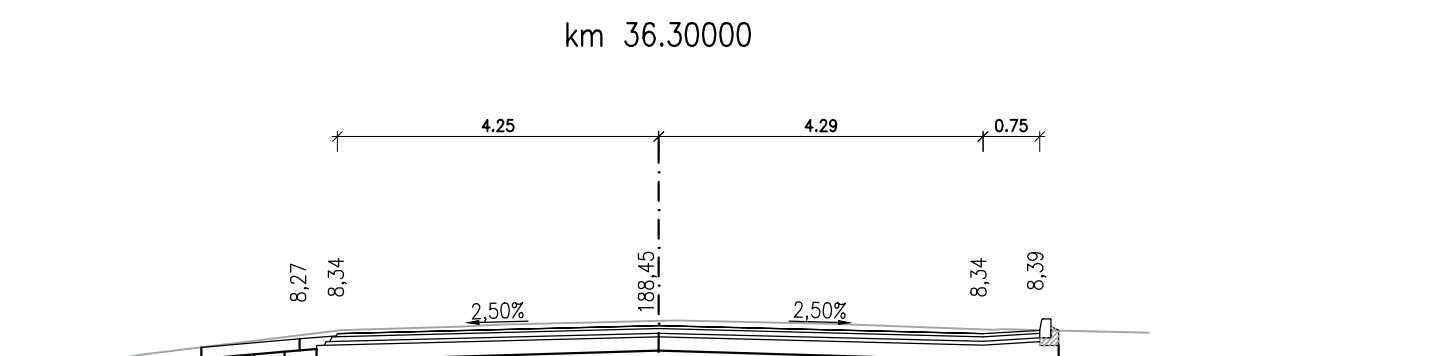


km 36.24000

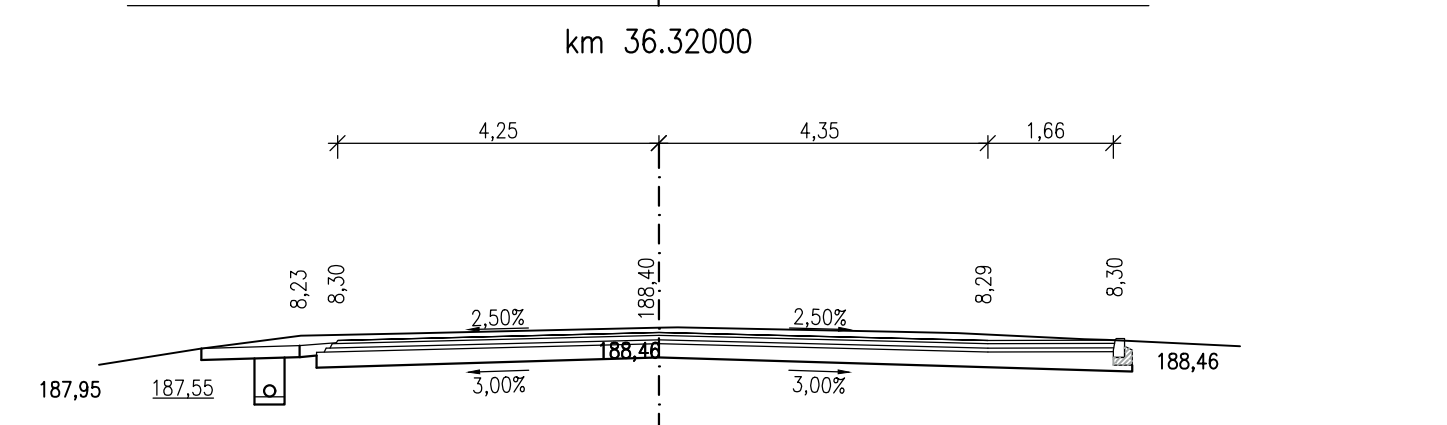


km 36.26000

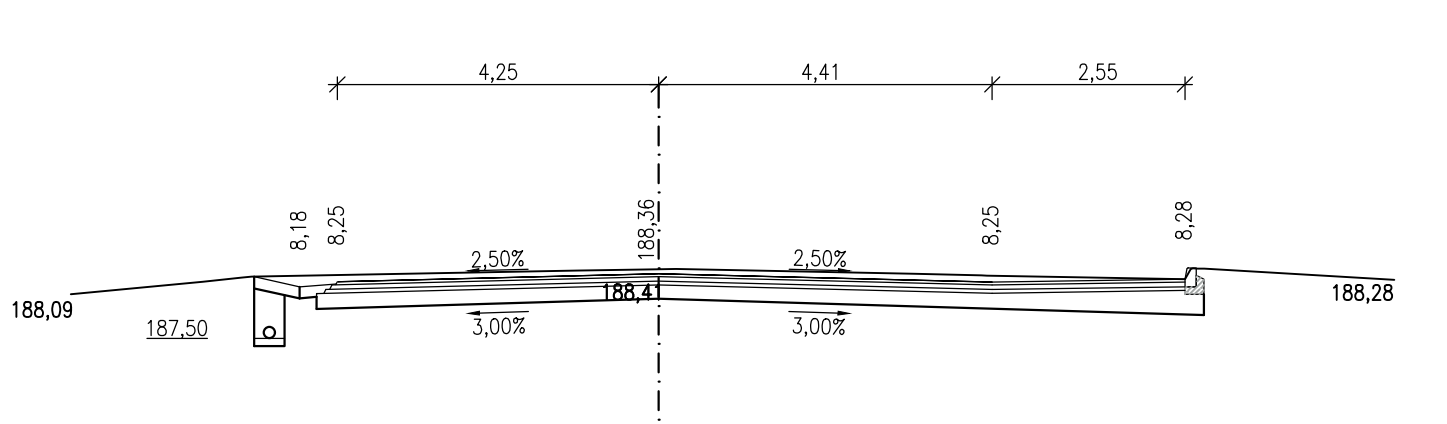


km 36.28000

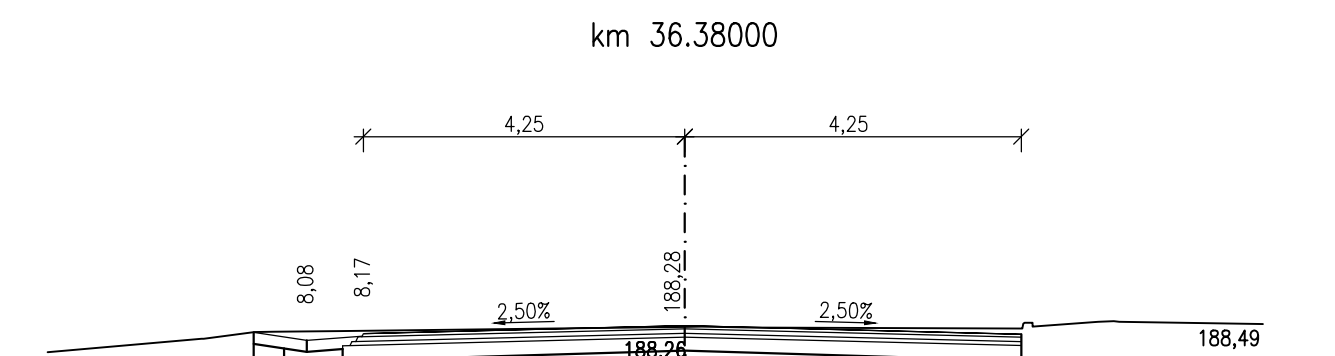


km 36.30000

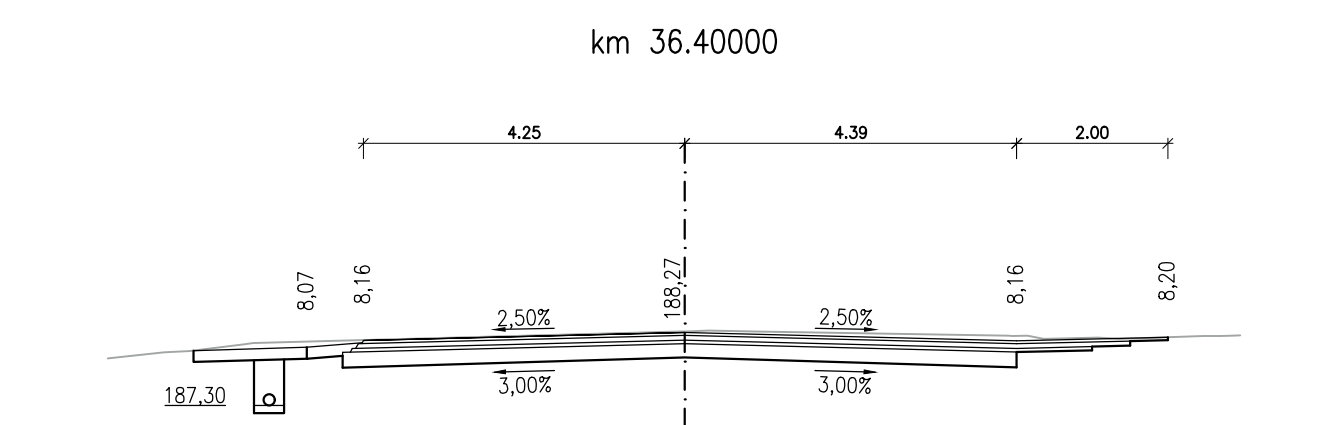

km 36.32000

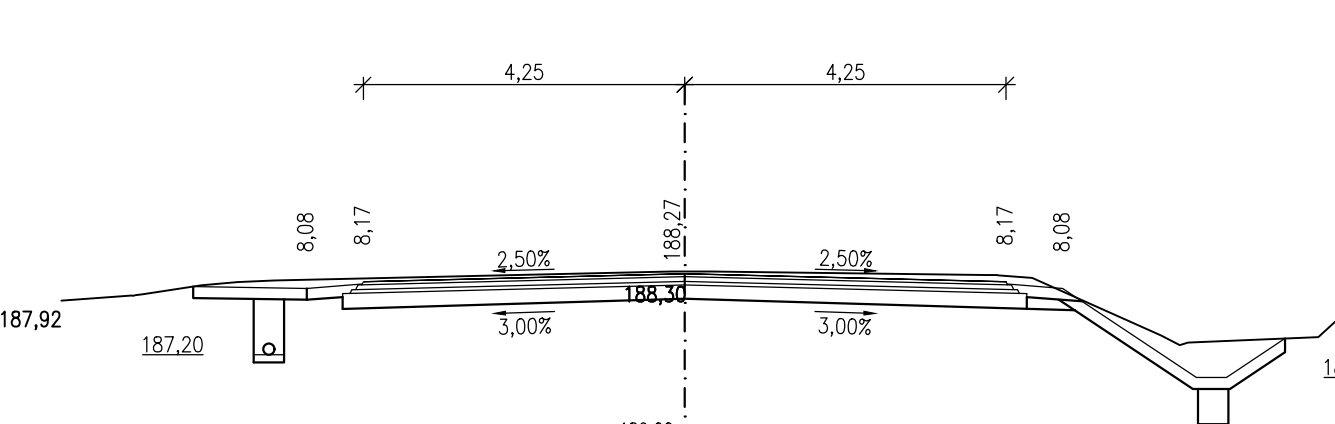

km 36.34000

 

km 36.36000

km 36.38000

km 36.40000

km 36.42000

km 36.44000

km 36.46000

km 36.48000


km 36.50000

km 36.52000


km 36.54000

km 36.56000


km 36.58000

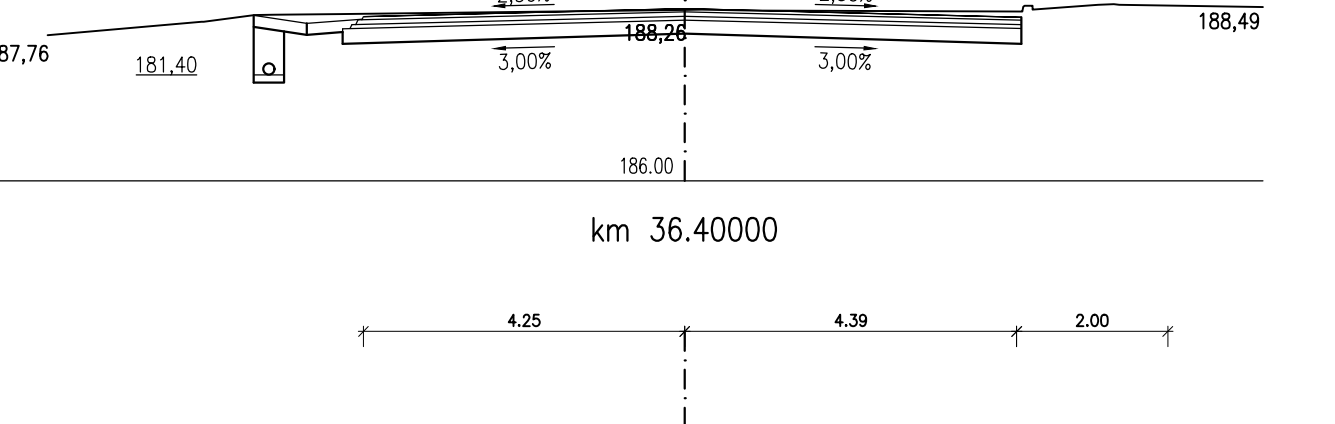

km 36.60000

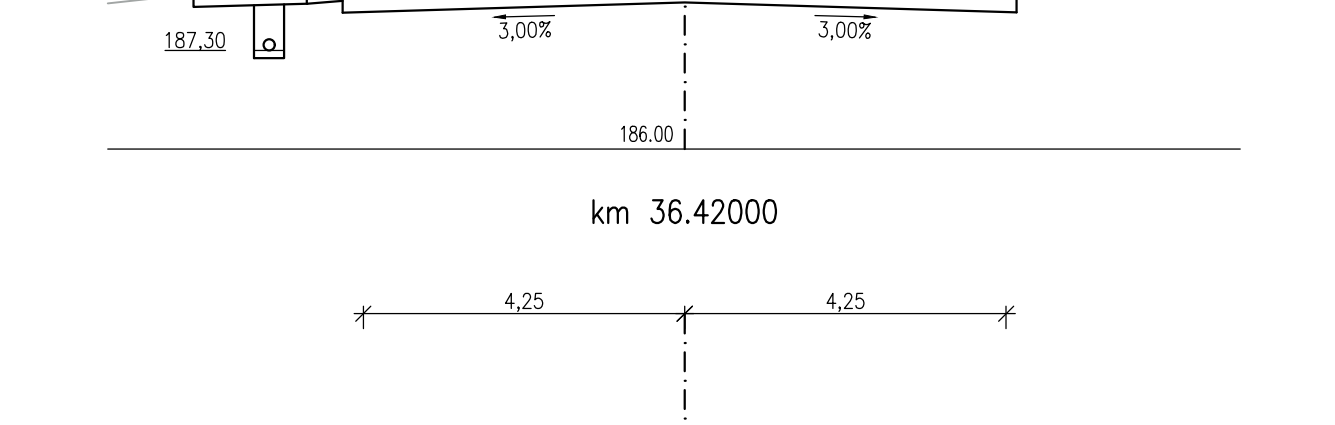

km 36.62000

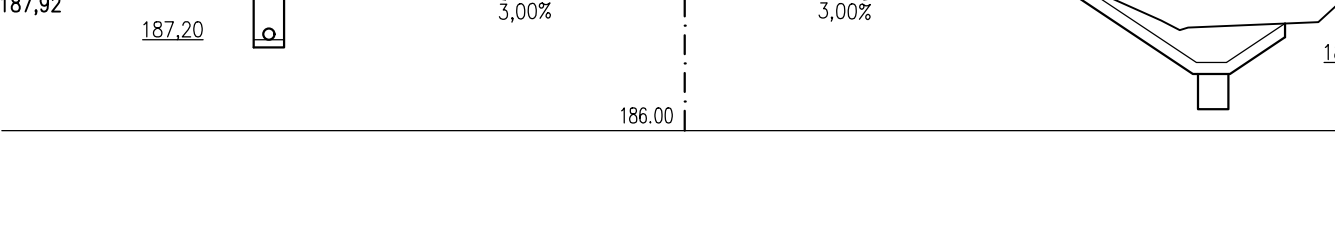

km 36.64000

km 36.66000

km 36.68000


km 36.70000

km 36.72000


km 36.74000

km 36.76000


km 36.78000

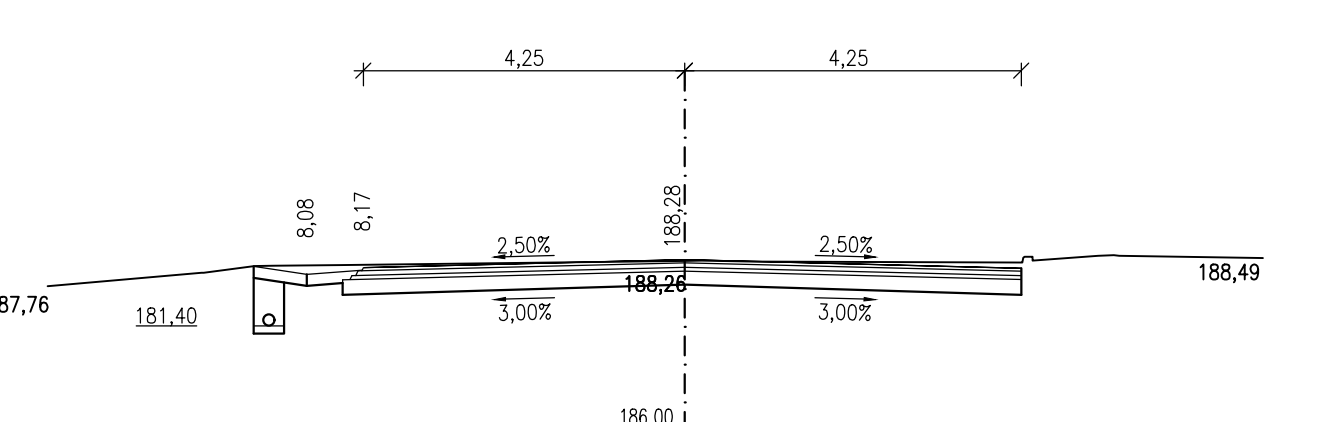

km 36.80000

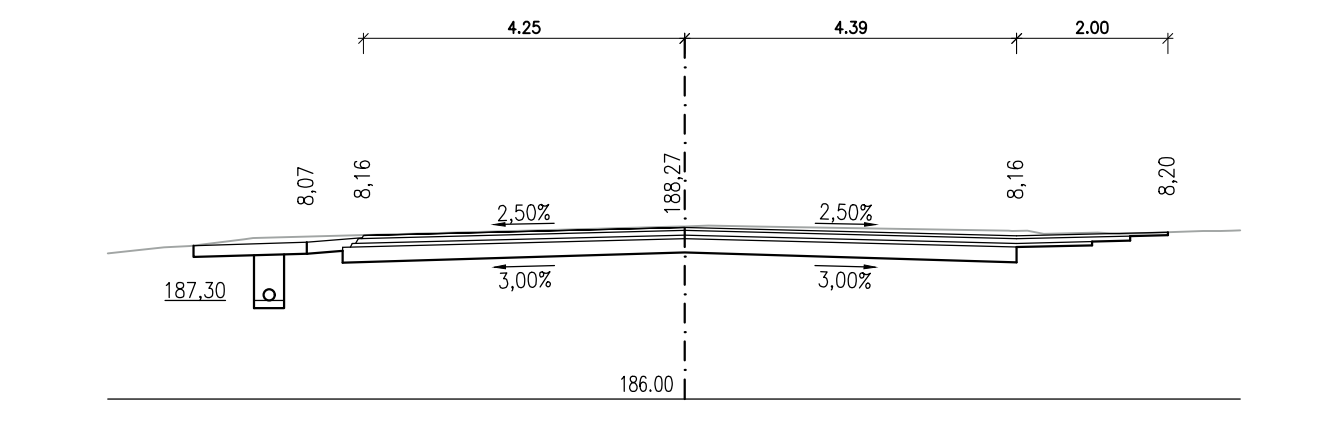


km 36.82000

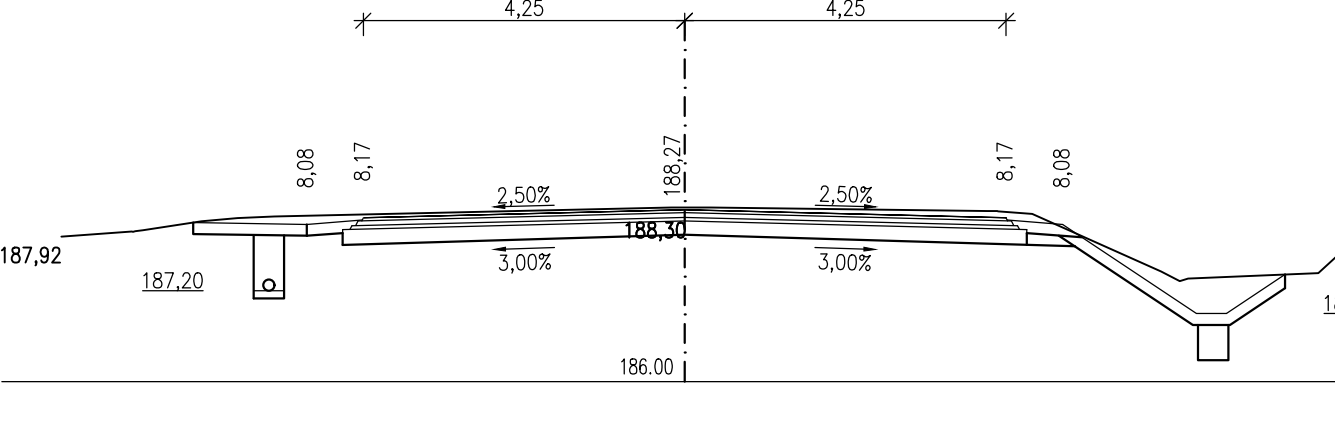


km 36.84000

km 36.86000


km 36.22000

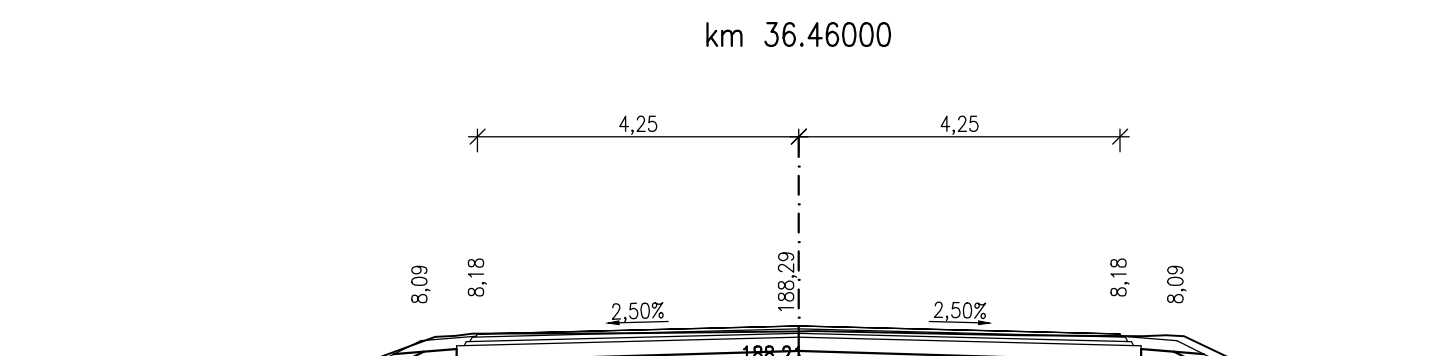


km 36.24000

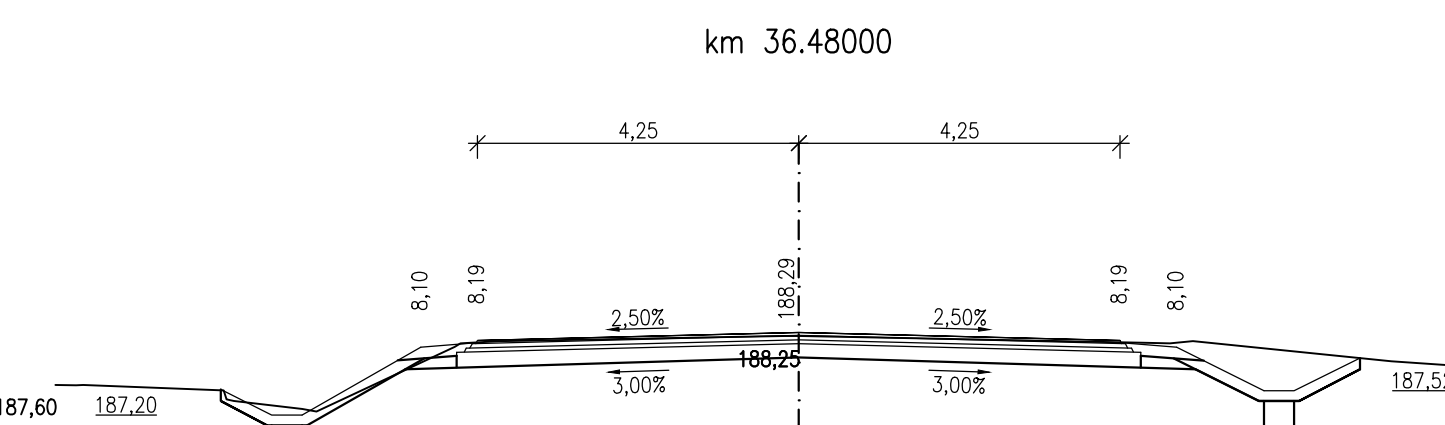

km 36.26000

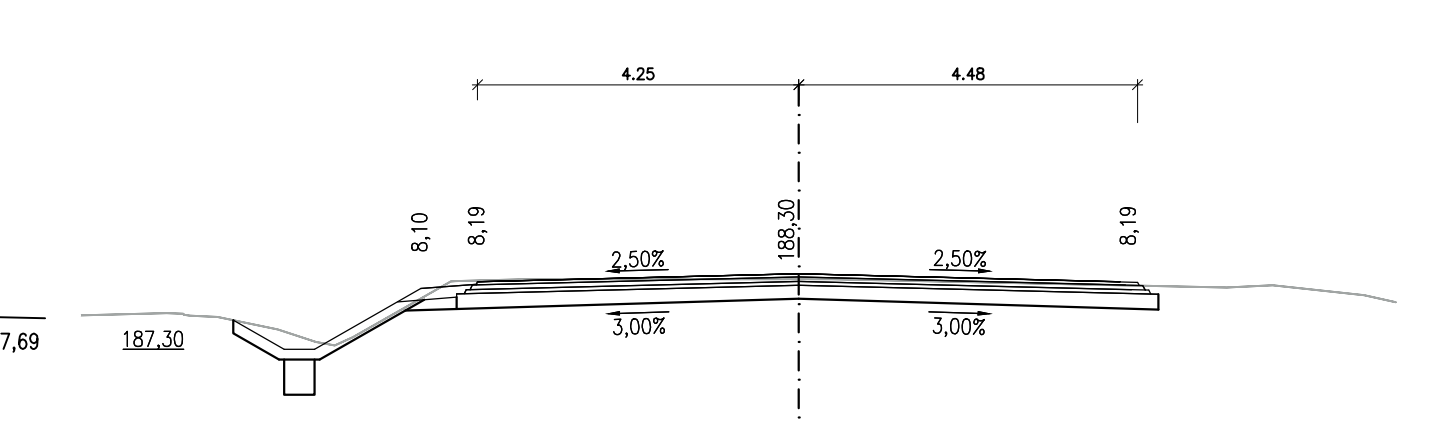

km 36.28000

 

km 36.30000

km 36.32000

km 36.34000

km 36.36000

km 36.38000

km 36.40000

