




ŘEZ IV-IV

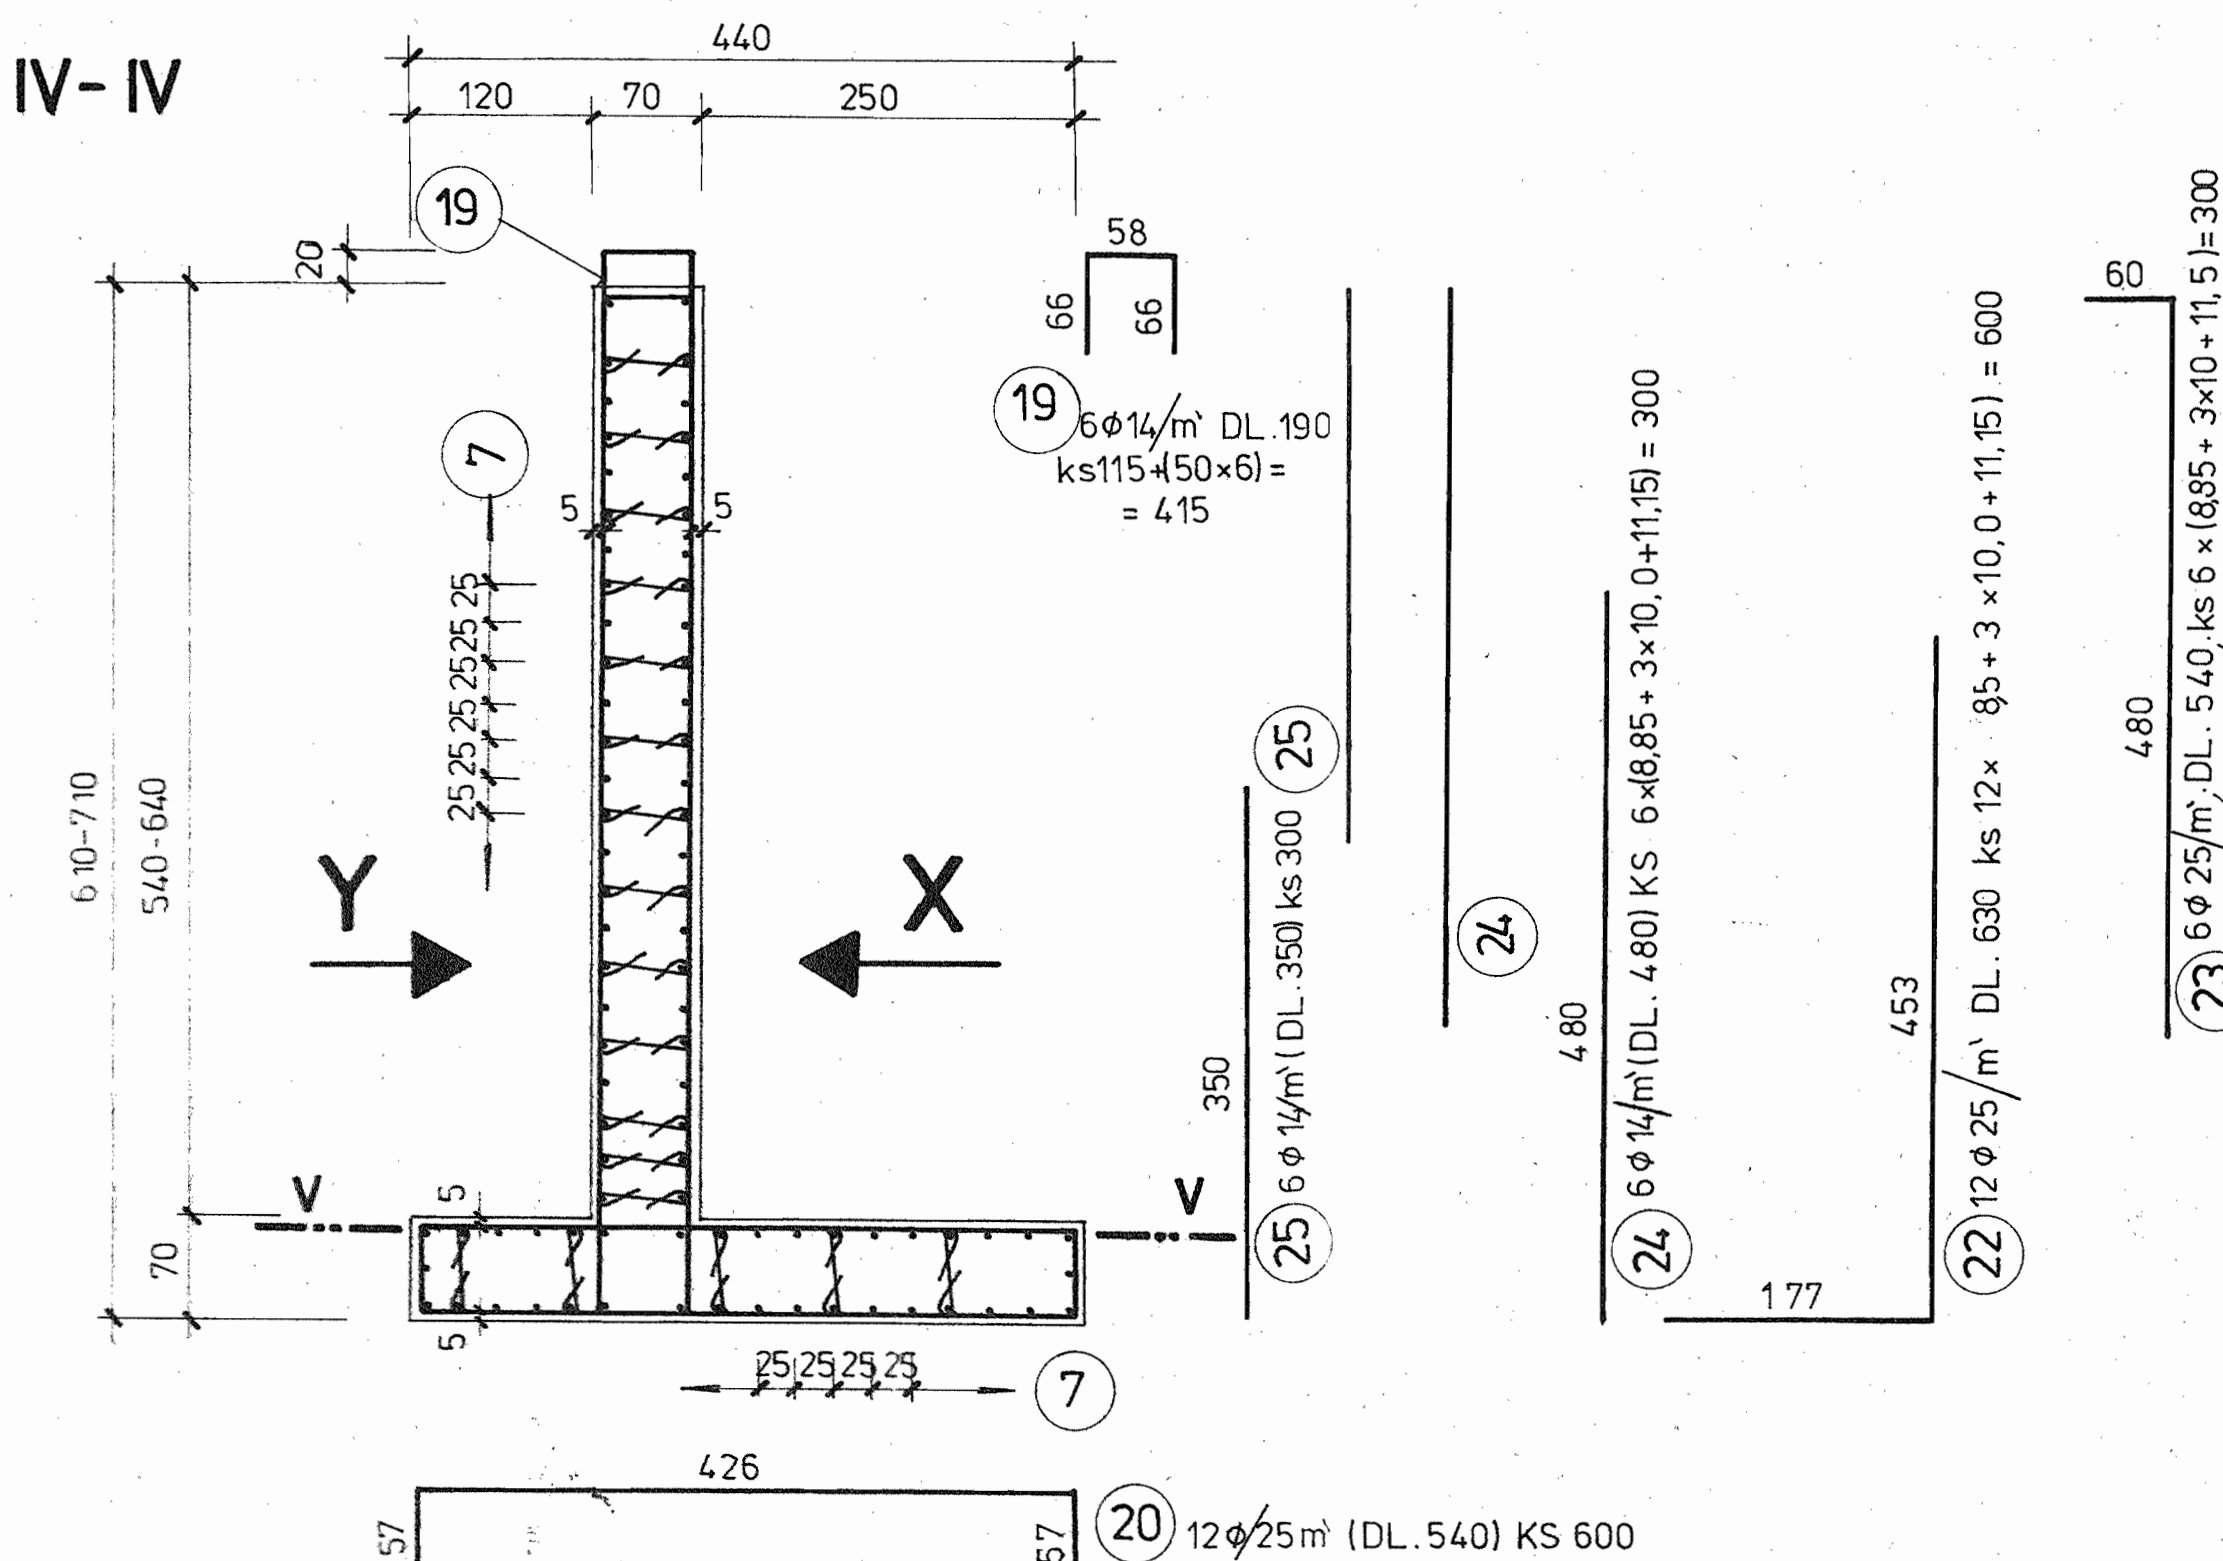


ŘEZ V-V

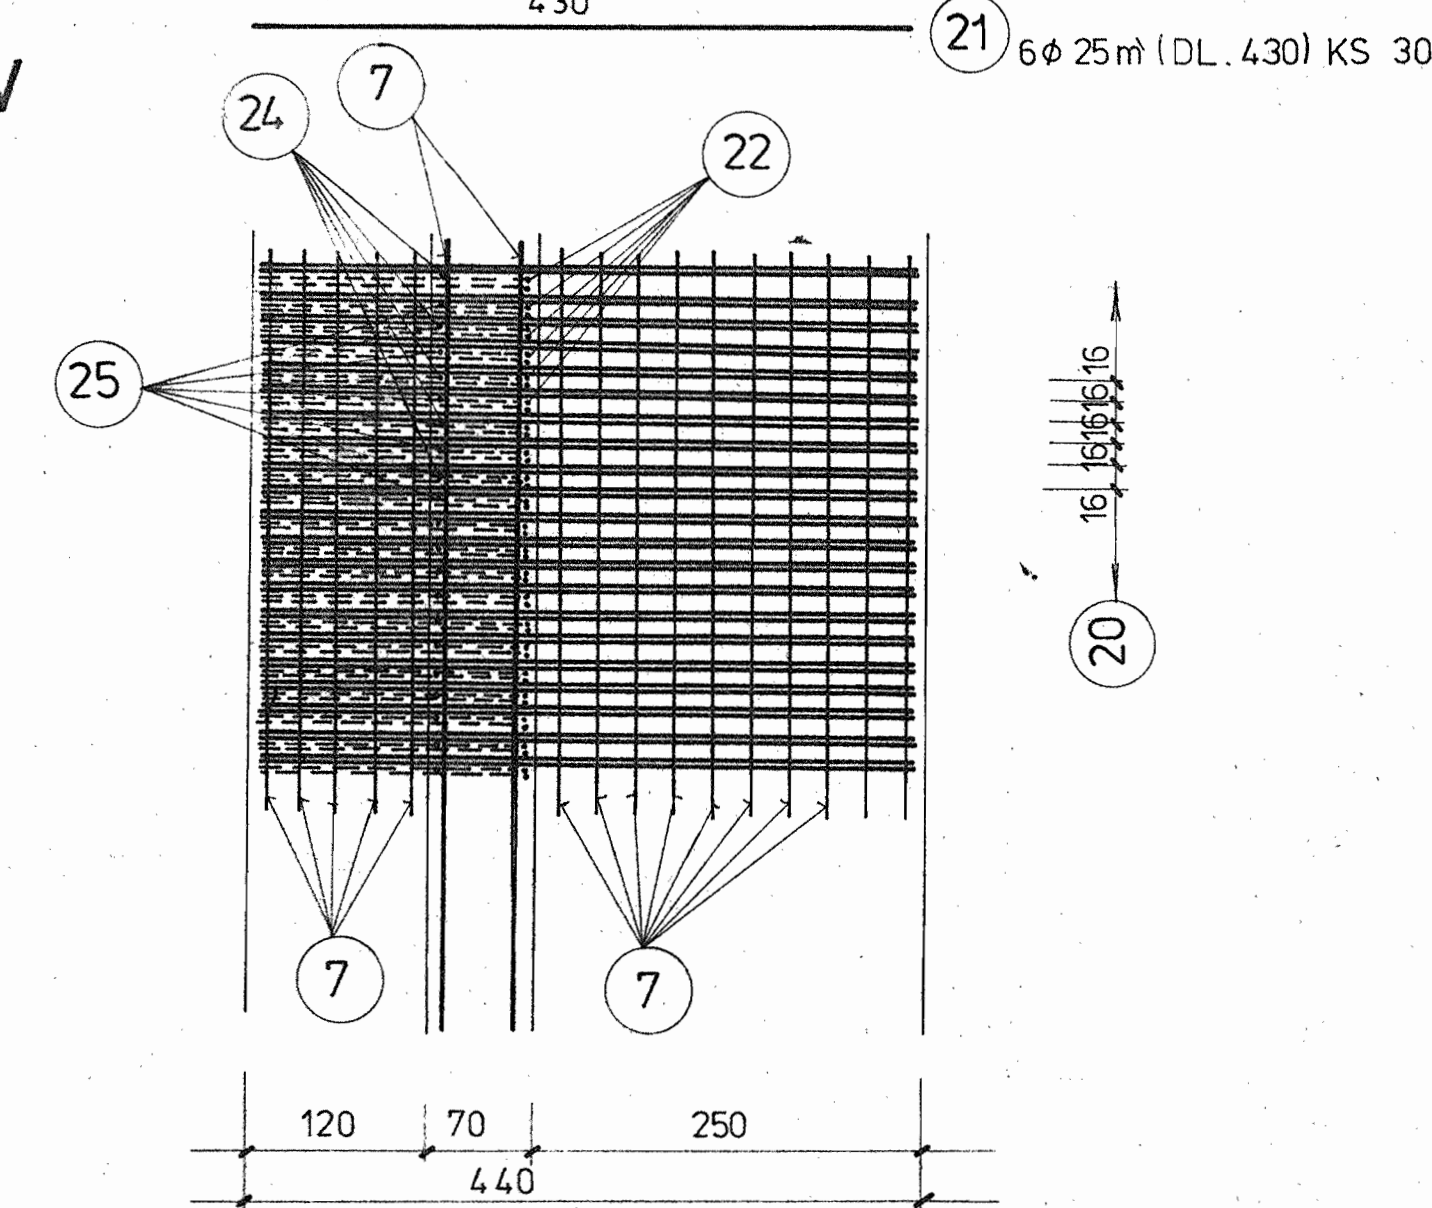

ŘEZ III-III

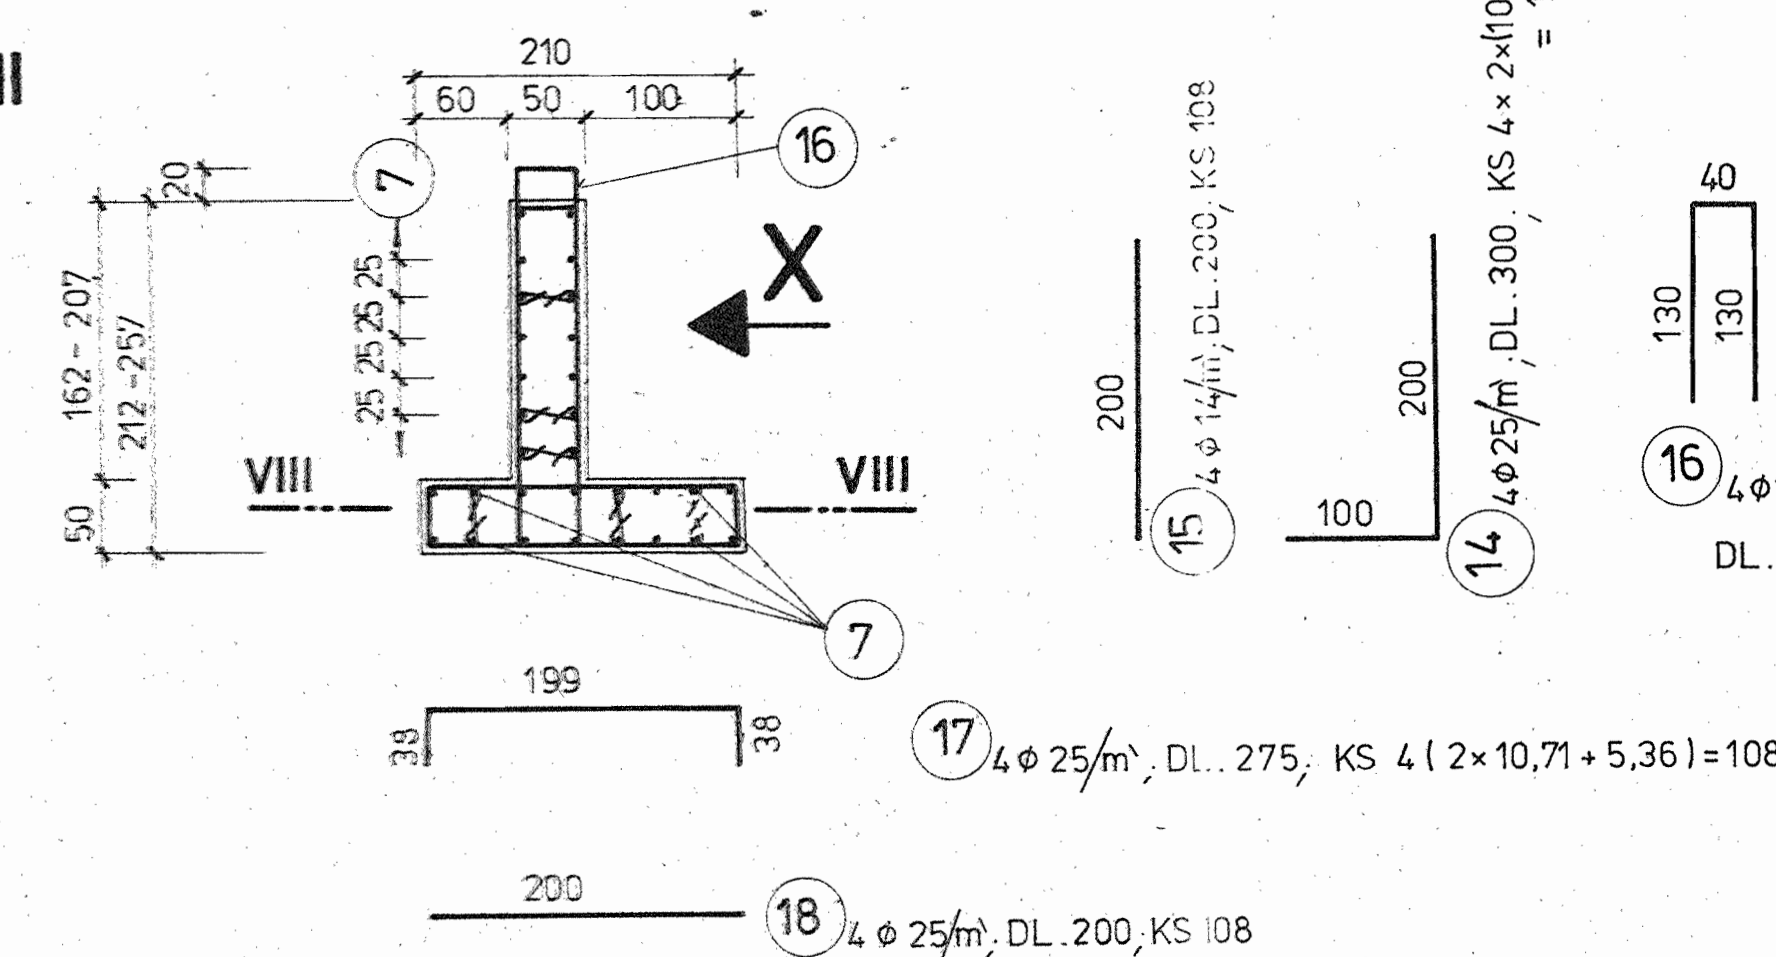


POHLED ZE STRANY X

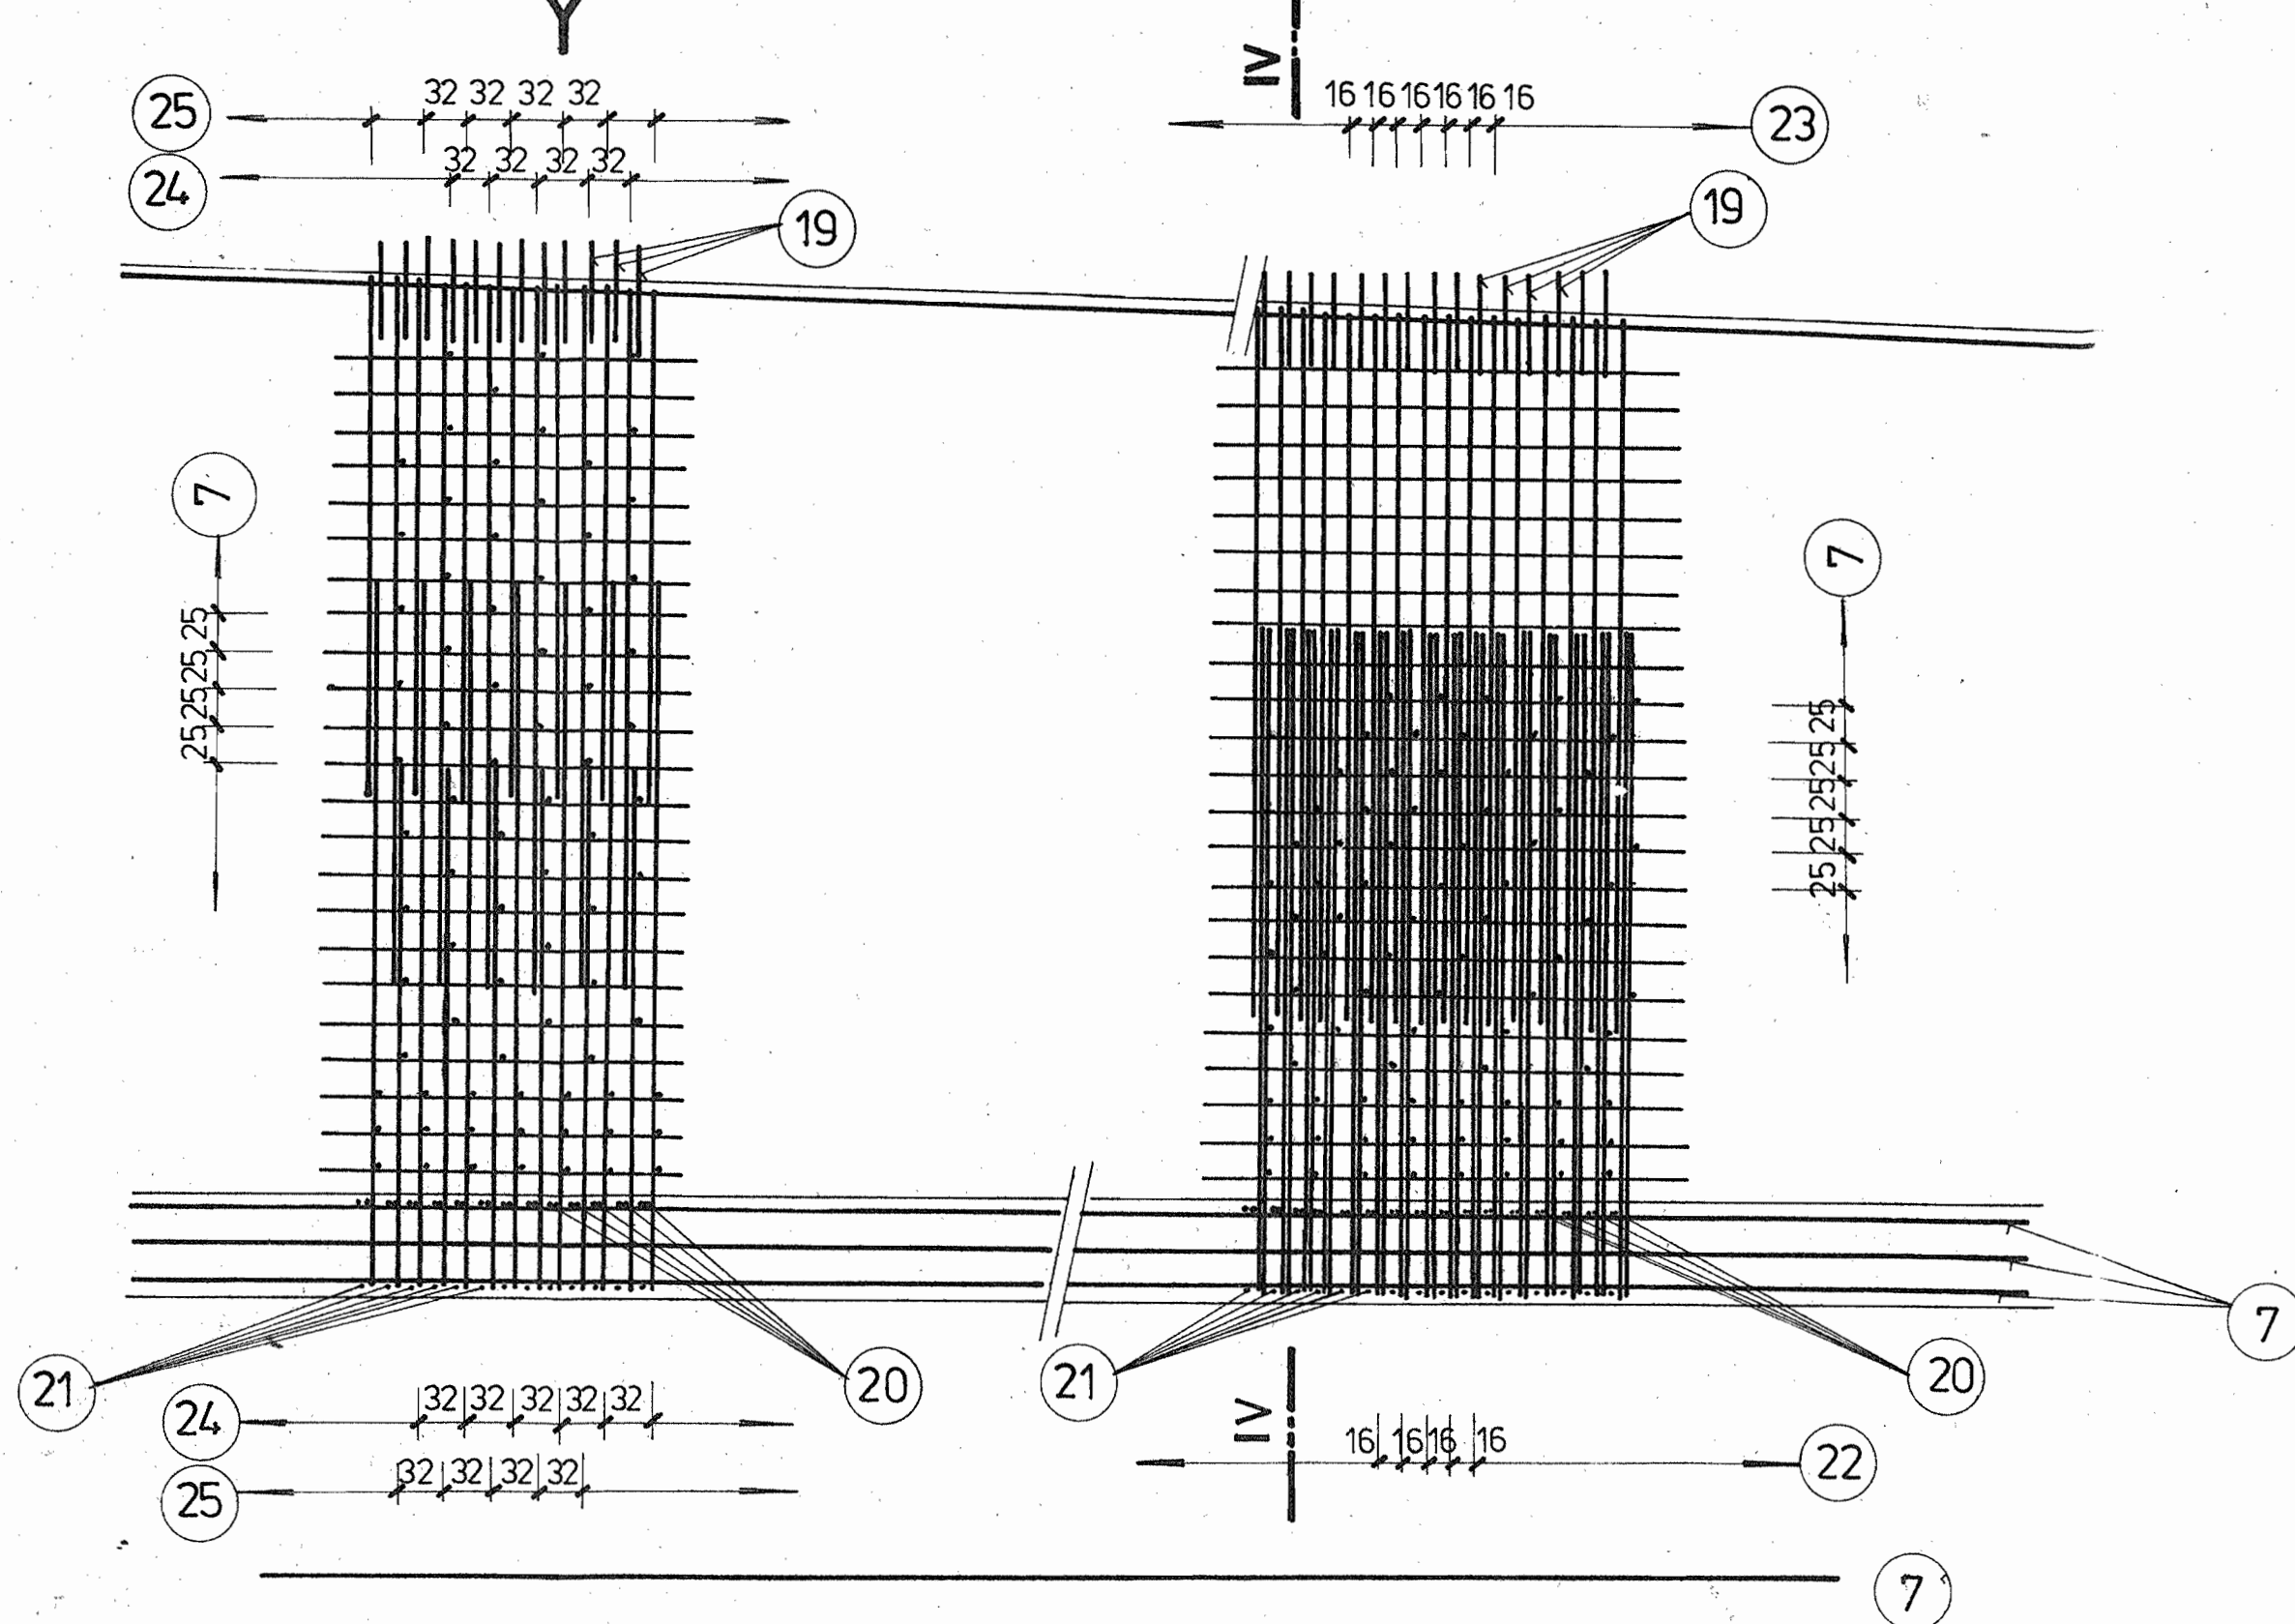


POZN: PRAVOU ZDÍ PROCHÁZÍ V KM 0,339 POTRUBÍ  $\phi$  80  
ŽELEZA BUDOU V MÍSTĚ OTVORU VYHNUTA (ZHUŠTĚNA)


## POHLED ZE STRANY

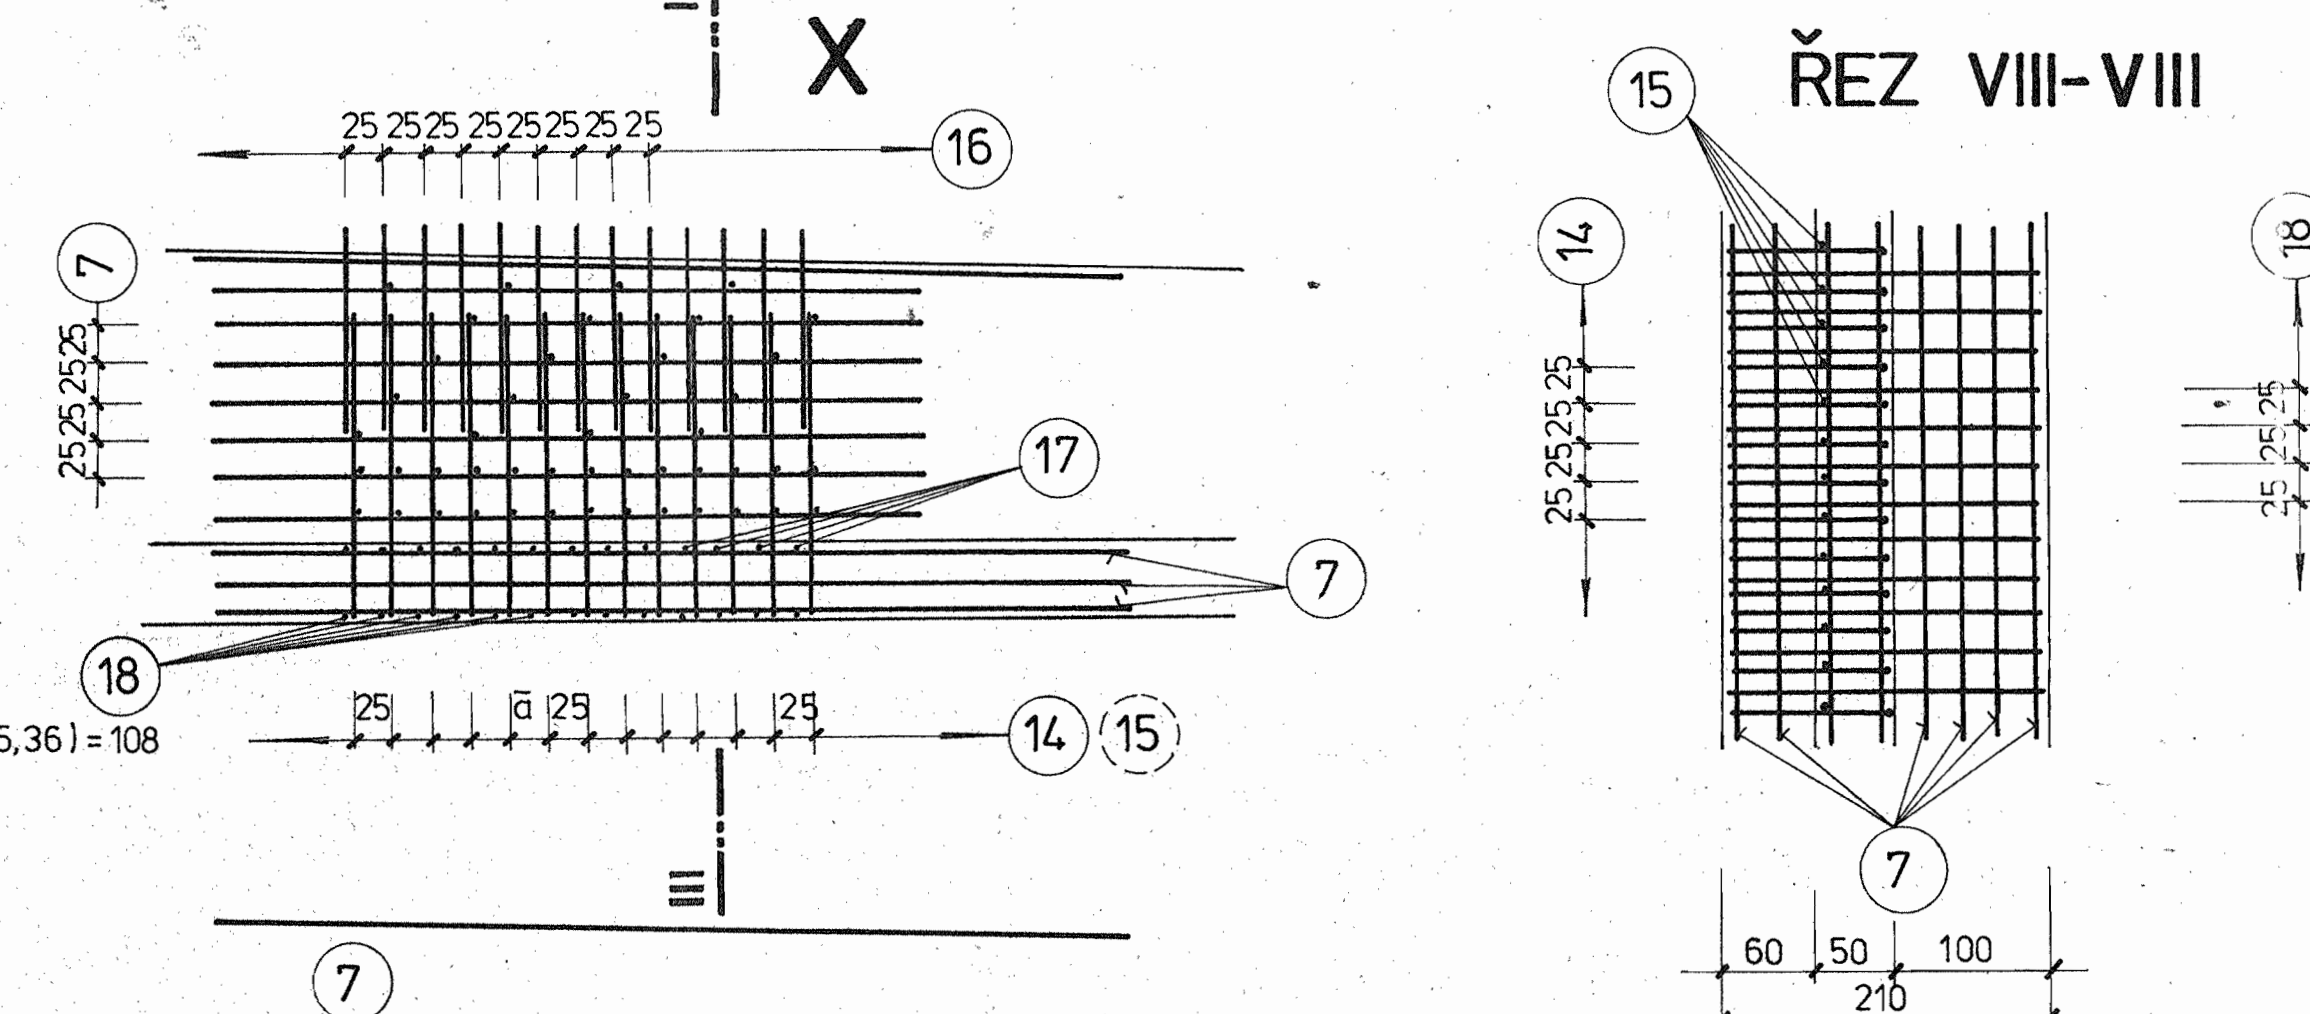


ŘEZ I-I

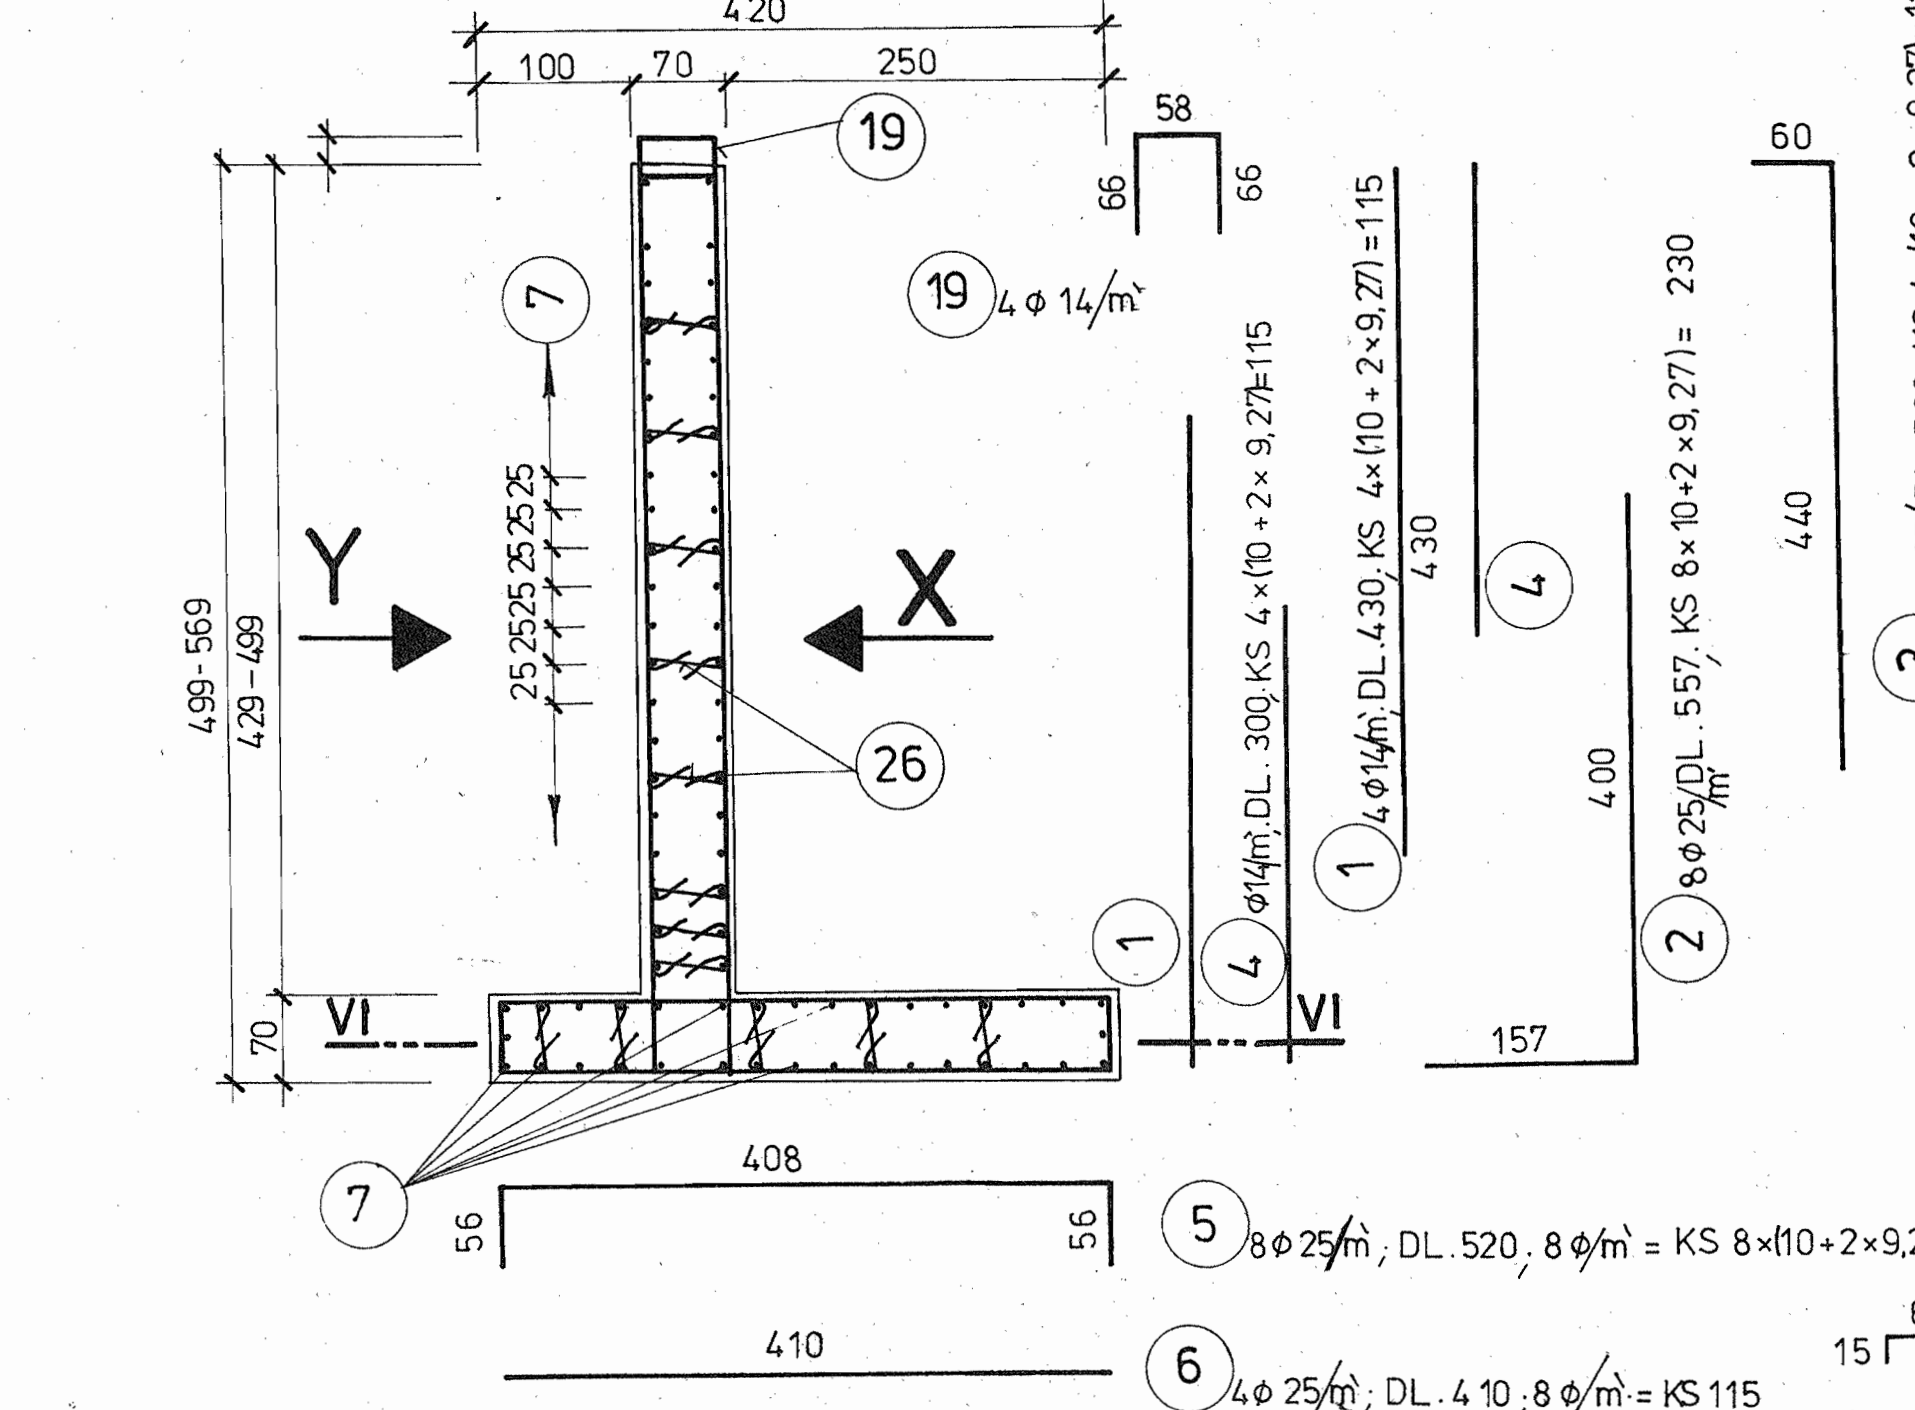


ŘEZ II-II

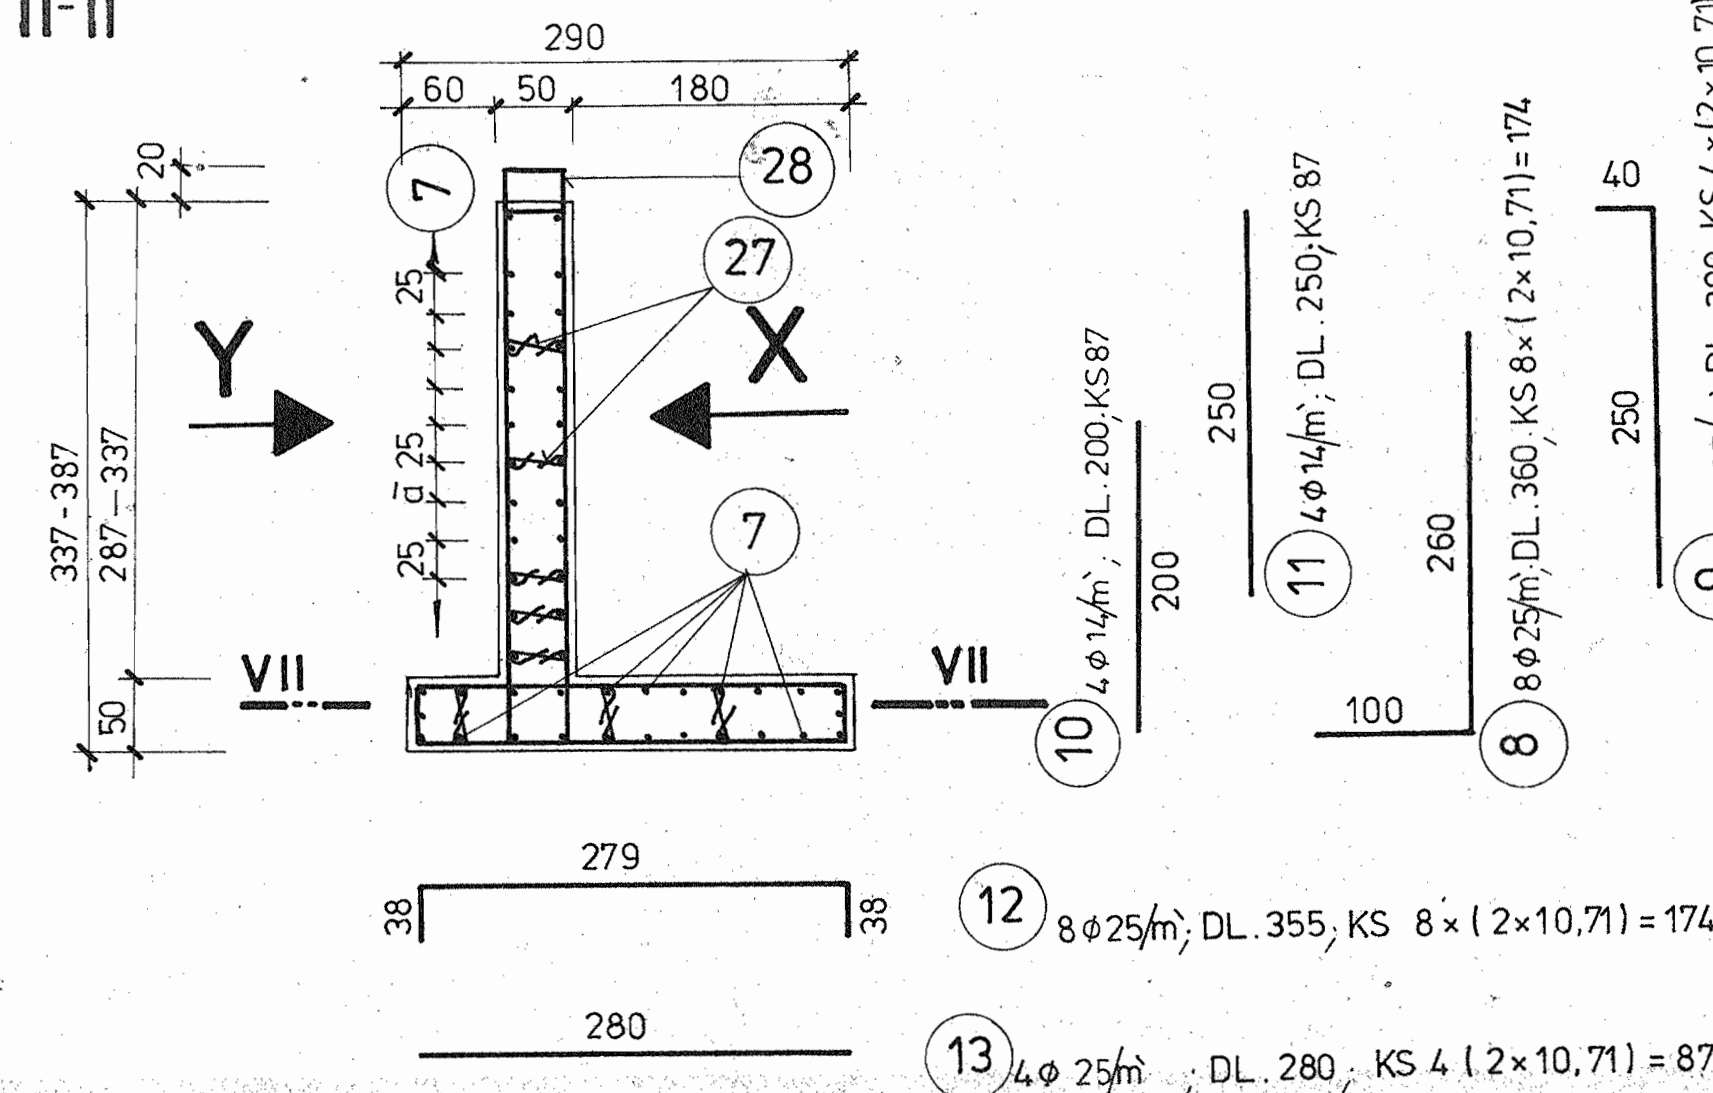


ŘEZ VII-VII

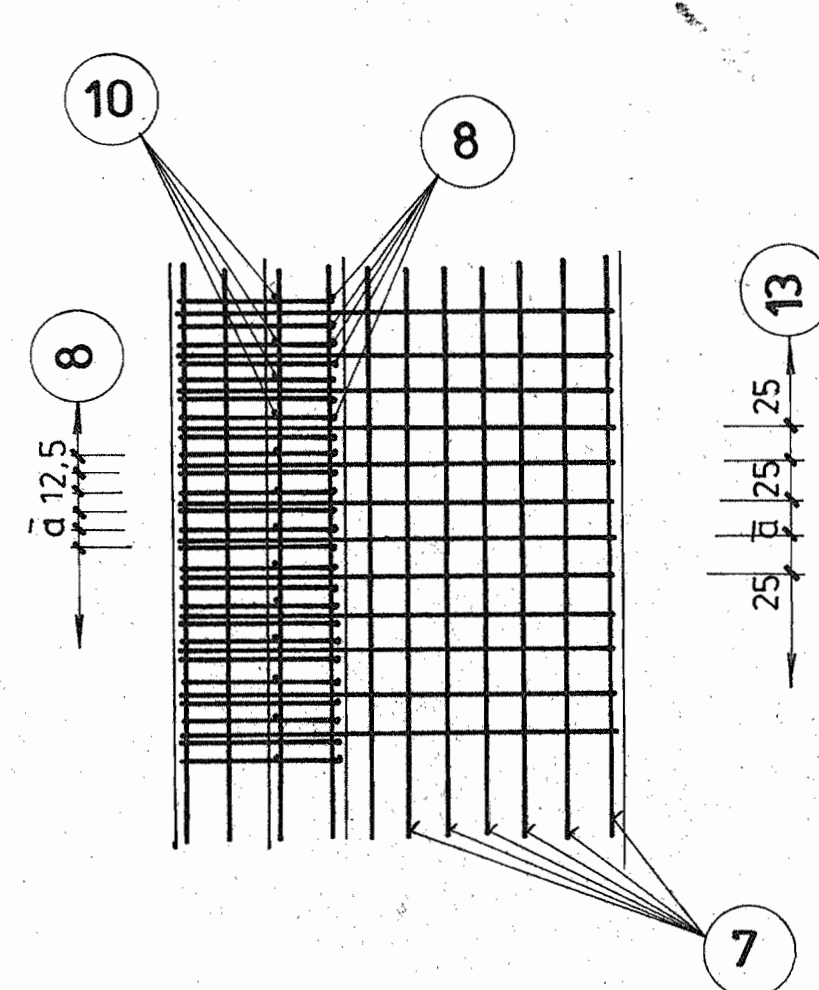

## POHLED ZE STRANY

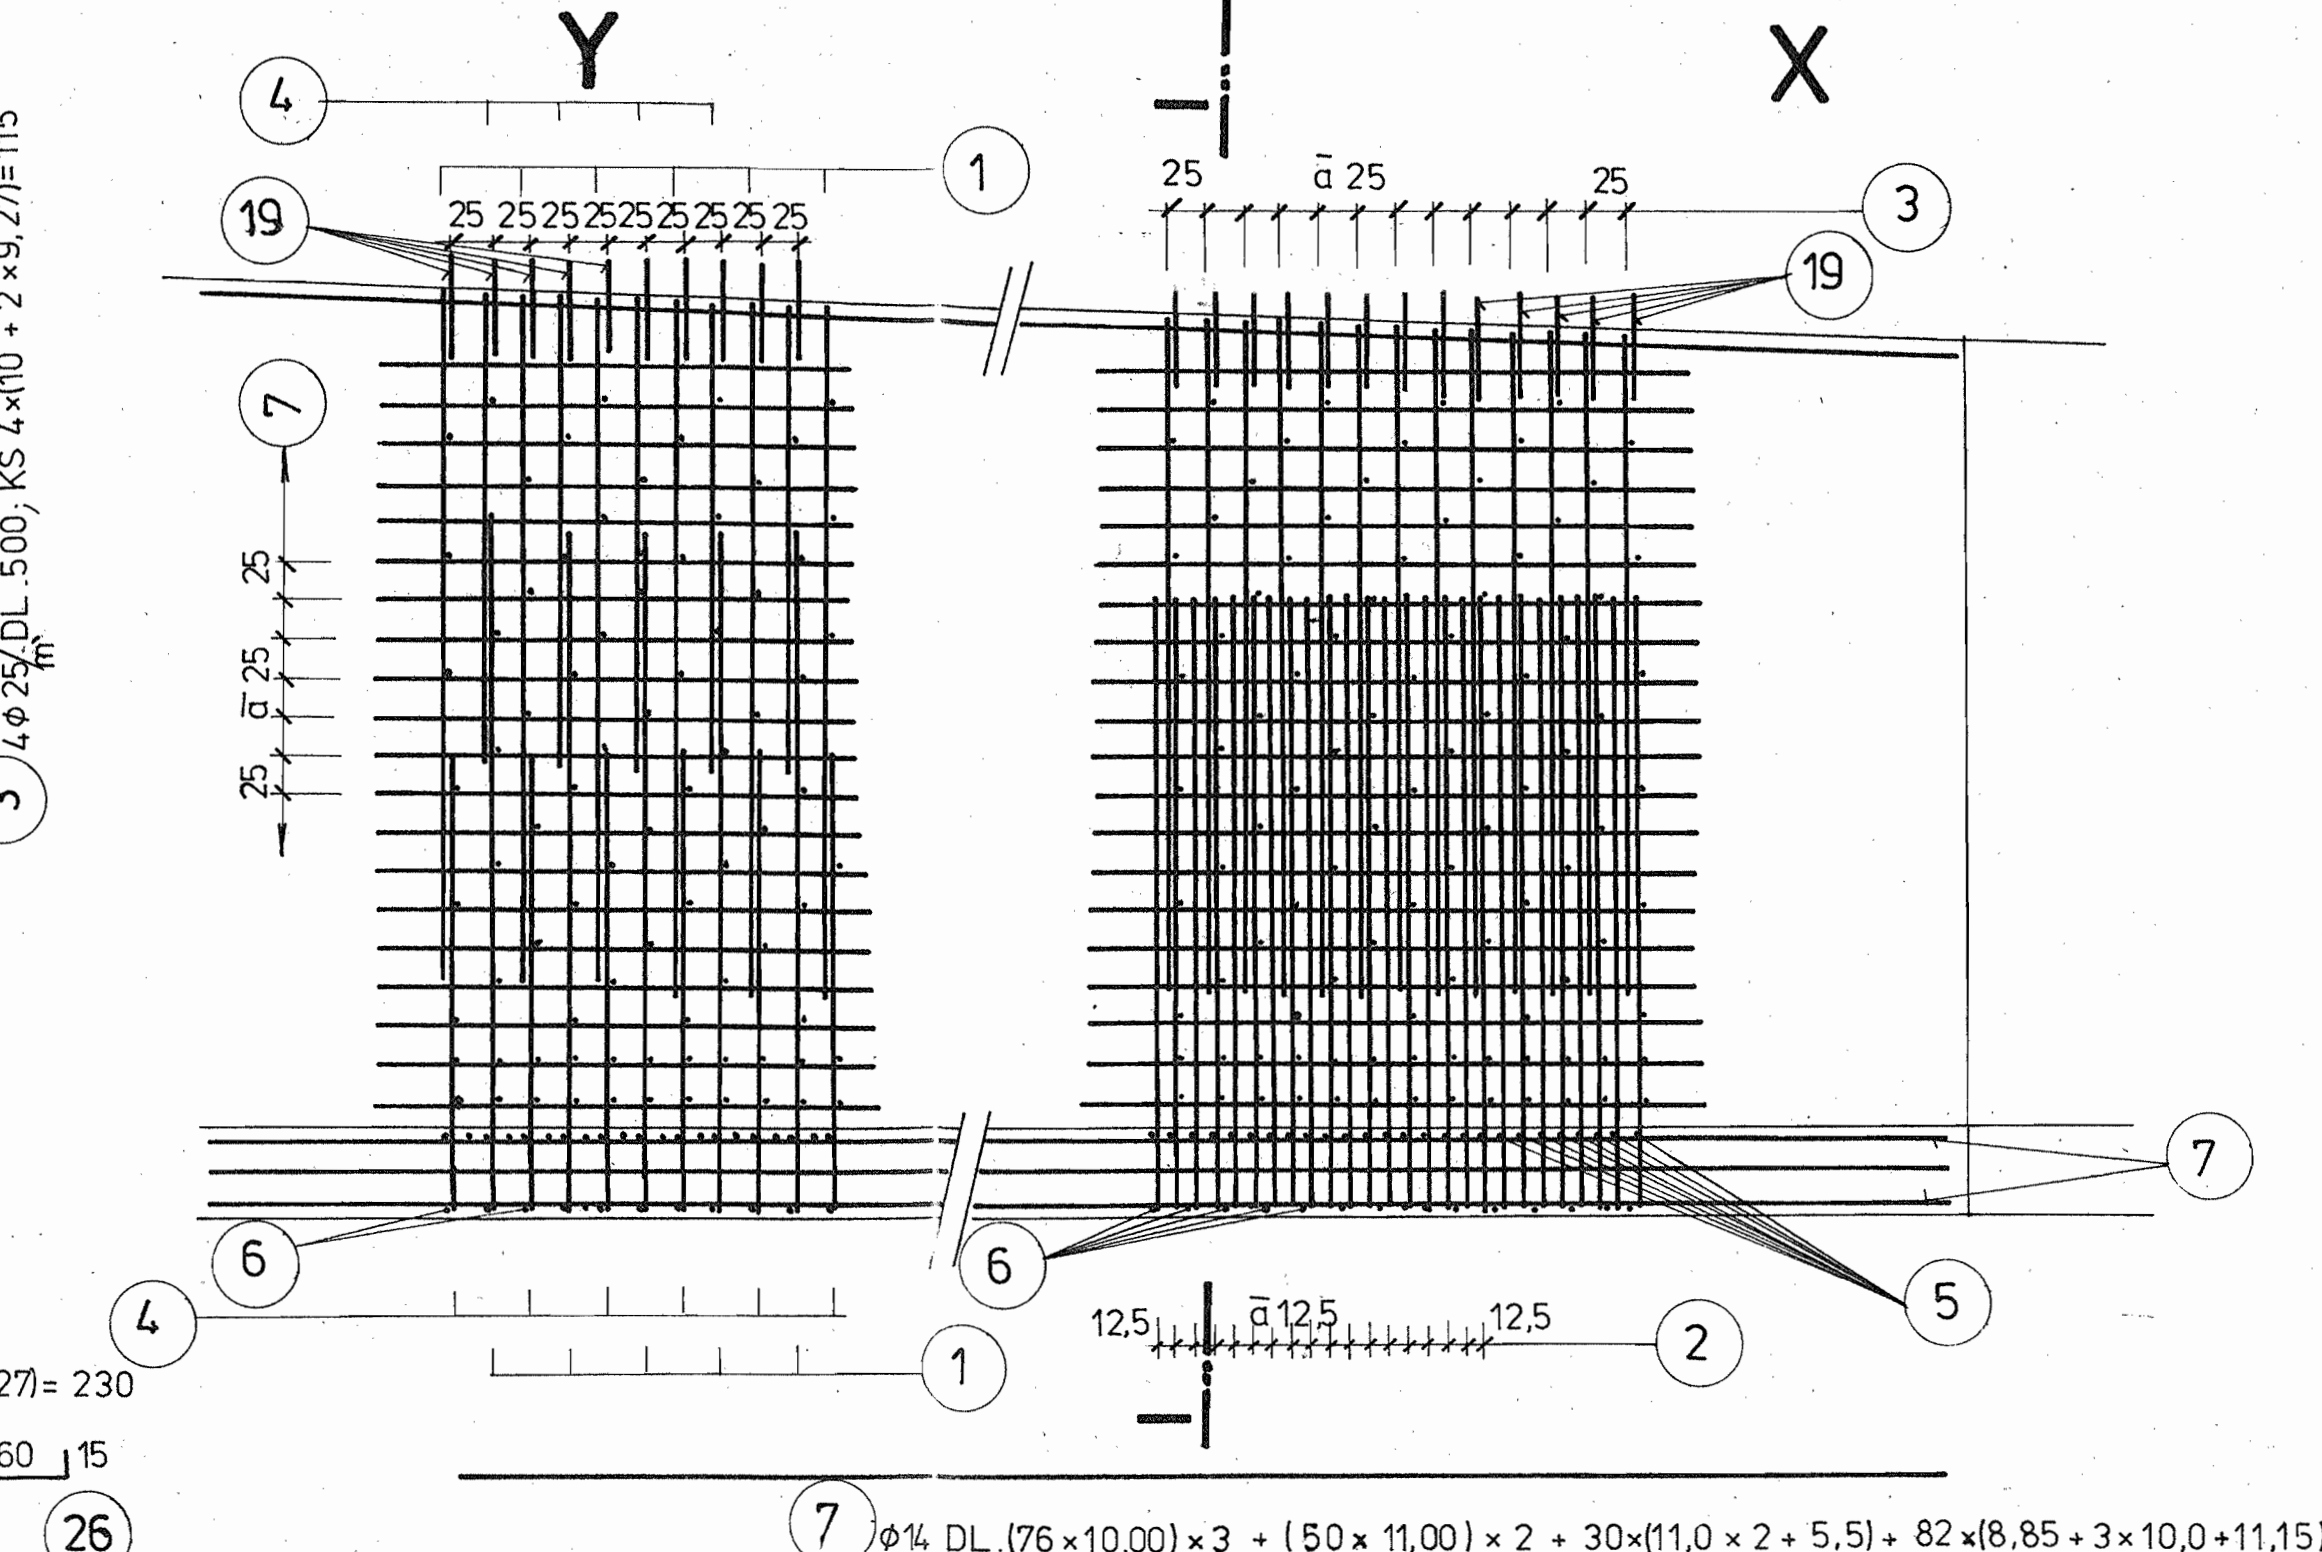

ŘEZ VI-VI

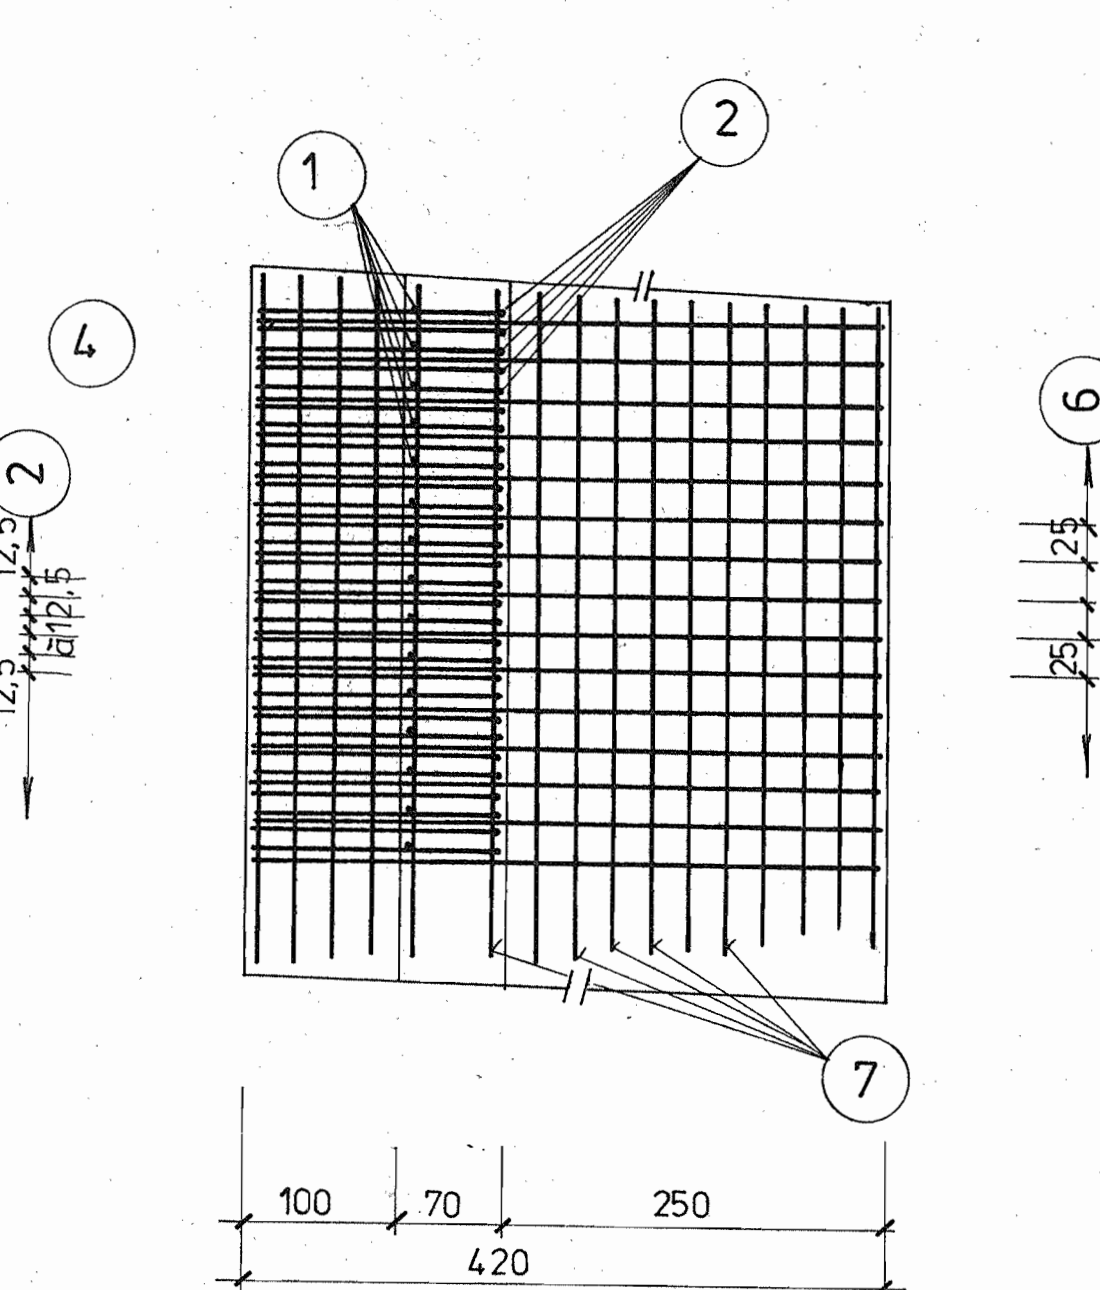

Číslo	Pol.	DĚLKA M.	POČET KS	DL. CELKEM			
				Ø 8	Ø 10	Ø 16	Ø 25
1	14	4,30	115			494,5	
2	25	5,57	230				1281,1
3	25	5,00	115				575,0
4	14	3,00	115			345,0	
5	25	5,20	230				1196,0
6	25	4,10	115				471,5
7	14	8720				8720	
8	25	3,60	174				626,4
9	25	2,90	87				252,3
10	14	2,00	87			174,0	
11	14	2,50	87				217,5
12	25	3,55	174				617,7
13	25	2,80	87				243,6
14	25	3,00	108				324,0
15	14	2,00	108			216	
16	14	3,00	108			324	
17	25	2,75	108				297,0
18	25	2,00	108				216,0
19	14	1,90	415			789	
20	25	5,40	600				3240
21	25	4,30	300				1290
22	25	6,30	600				3780
23	25	5,40	300				1620
24	14	4,80	300			1440	
25	14	3,50	300			1050	
26	8	0,90	7515		6764		
27	8	0,70	2333		1634		
28	14	1,70	87			148	
DĚLKA	CELKEM	M		8398	13919	16033	

VÁHA CELKEM	KG	3318	16814	61775
CELKOVÁ VÁHA	OCEL 34 GS Ø25.....62 t			
	OCEL 10426...Ø14...170 t			
	SPONY			

B 250  
OCEL 34 GS (10426)

[illegible]