


Půdorys  
1:20

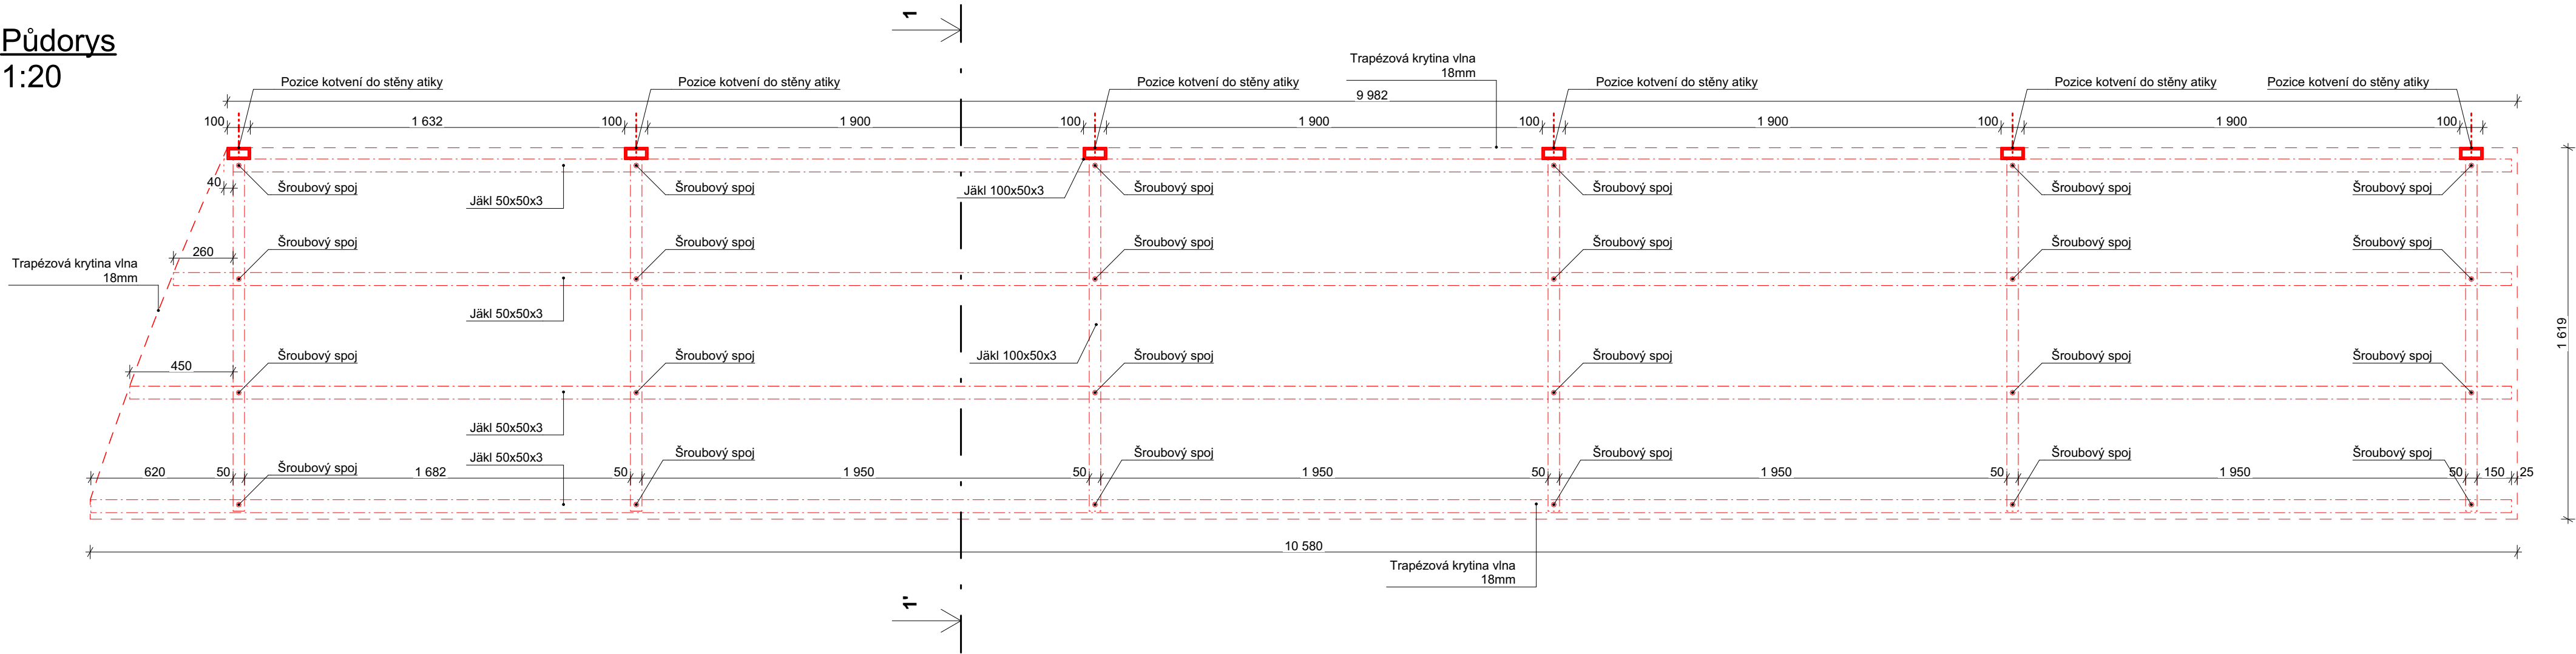

Řez 1-1'  
1:20

