



BUS 13.7	meters	02	meters	NS	meters
Width	: 2.50	Width	: 2.17	Tractor Width	: 2.50
Track	: 2.50	Track	: 2.17	Trailer Width	: 2.50
Lock to Lock Time	: 6.0	Lock to Lock Time	: 6.0	Tractor Track	: 2.50
Steering Angle	: 59.2	Steering Angle	: 42.0	Trailer Track	: 2.50
				Lock to Lock Time	: 6.0
				Steering Angle	: 39.1
				Articulating Angle	: 70.0

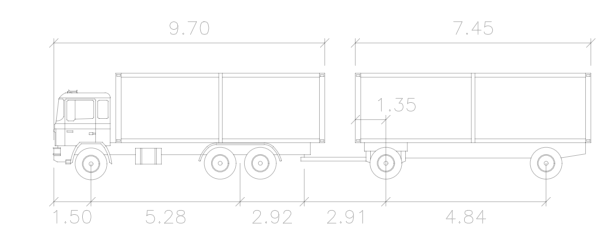

PS	meters	Lock to Lock Time	: 6.0
First Part Width	: 2.50	Steering Angle	: 39.0
Trailer Width	: 2.50	Articulating Angle	: 70.0
First Part Track	: 2.50		
Trailer Track	: 2.50		

03		
02		
01		
ZMĚNA	POPIS	DATUM

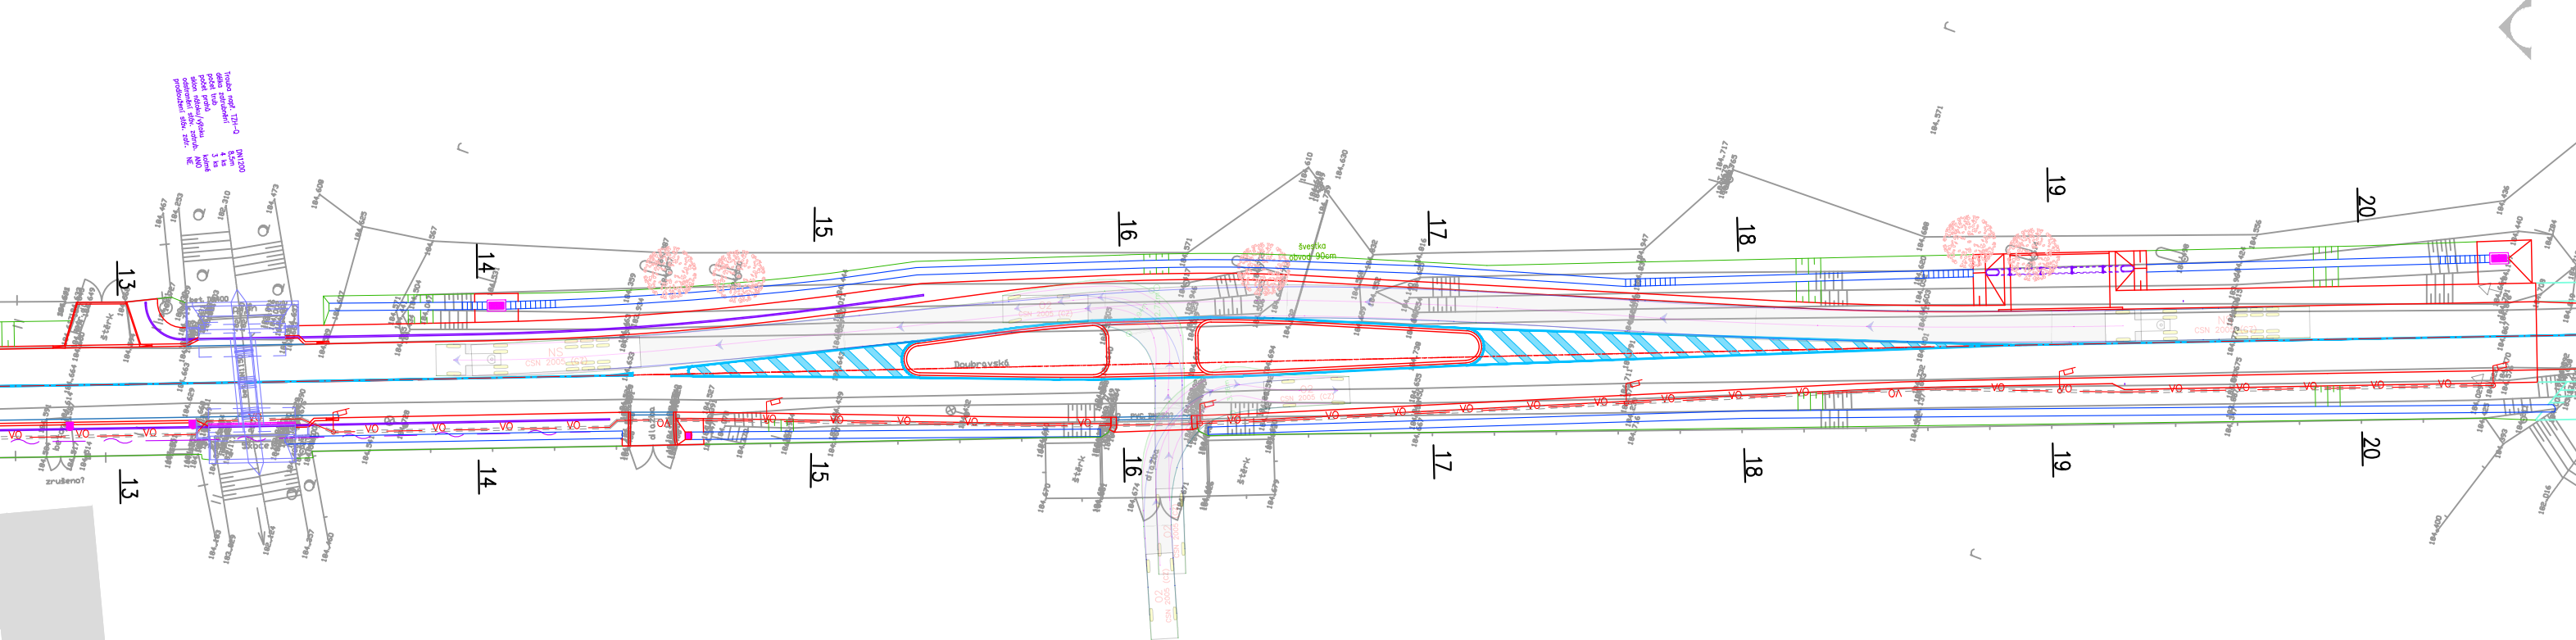

Projekční a inženýrská kancelář dopravních a pozemních staveb

**TRDesign s.r.o.**

iČO: 06647448  
tel.: 603 72 62 72

Třuhlářská 264/22, Hradec Králové, 503 41  
email: info@trdesign.cz  
web: www.trdesign.cz

HLAV. INŽENÝR PROJEKTU: Ing. Tomáš RAK

ZODPOVĚDNÝ PROJEKTANT: Ing. Tomáš RAK

VYPRACOVAL: Bc. Hana Bartošová

OBJEDNATEL: KSÚS, Zborovská 81/11, 150 00 Praha 5 - Smíchov

KRAJ: Středočeský

AKCE:

STUPĚN PD: PDPS

DATUM: 2/2021

ČÍS. ZAKÁZKY: 19 001

FORMÁT: 6 x A4

MĚŘÍTKO: 1:500

K.Ú.: Kostomlaty n. L.

ČÍSLO PARÉ:

III/3319 KOSTOMLATY NAD LABEM,  
ul. Doubravská - zklidnění dopravy  
úsek Kostomlaty nad Labem

D.1.1 - D.1.6  
OBSAH:

**VLEČNÉ KŘIVKY**

Č. VÝKRESU: D.1.1.6