
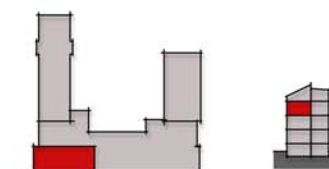


Stávající stav – půdorys

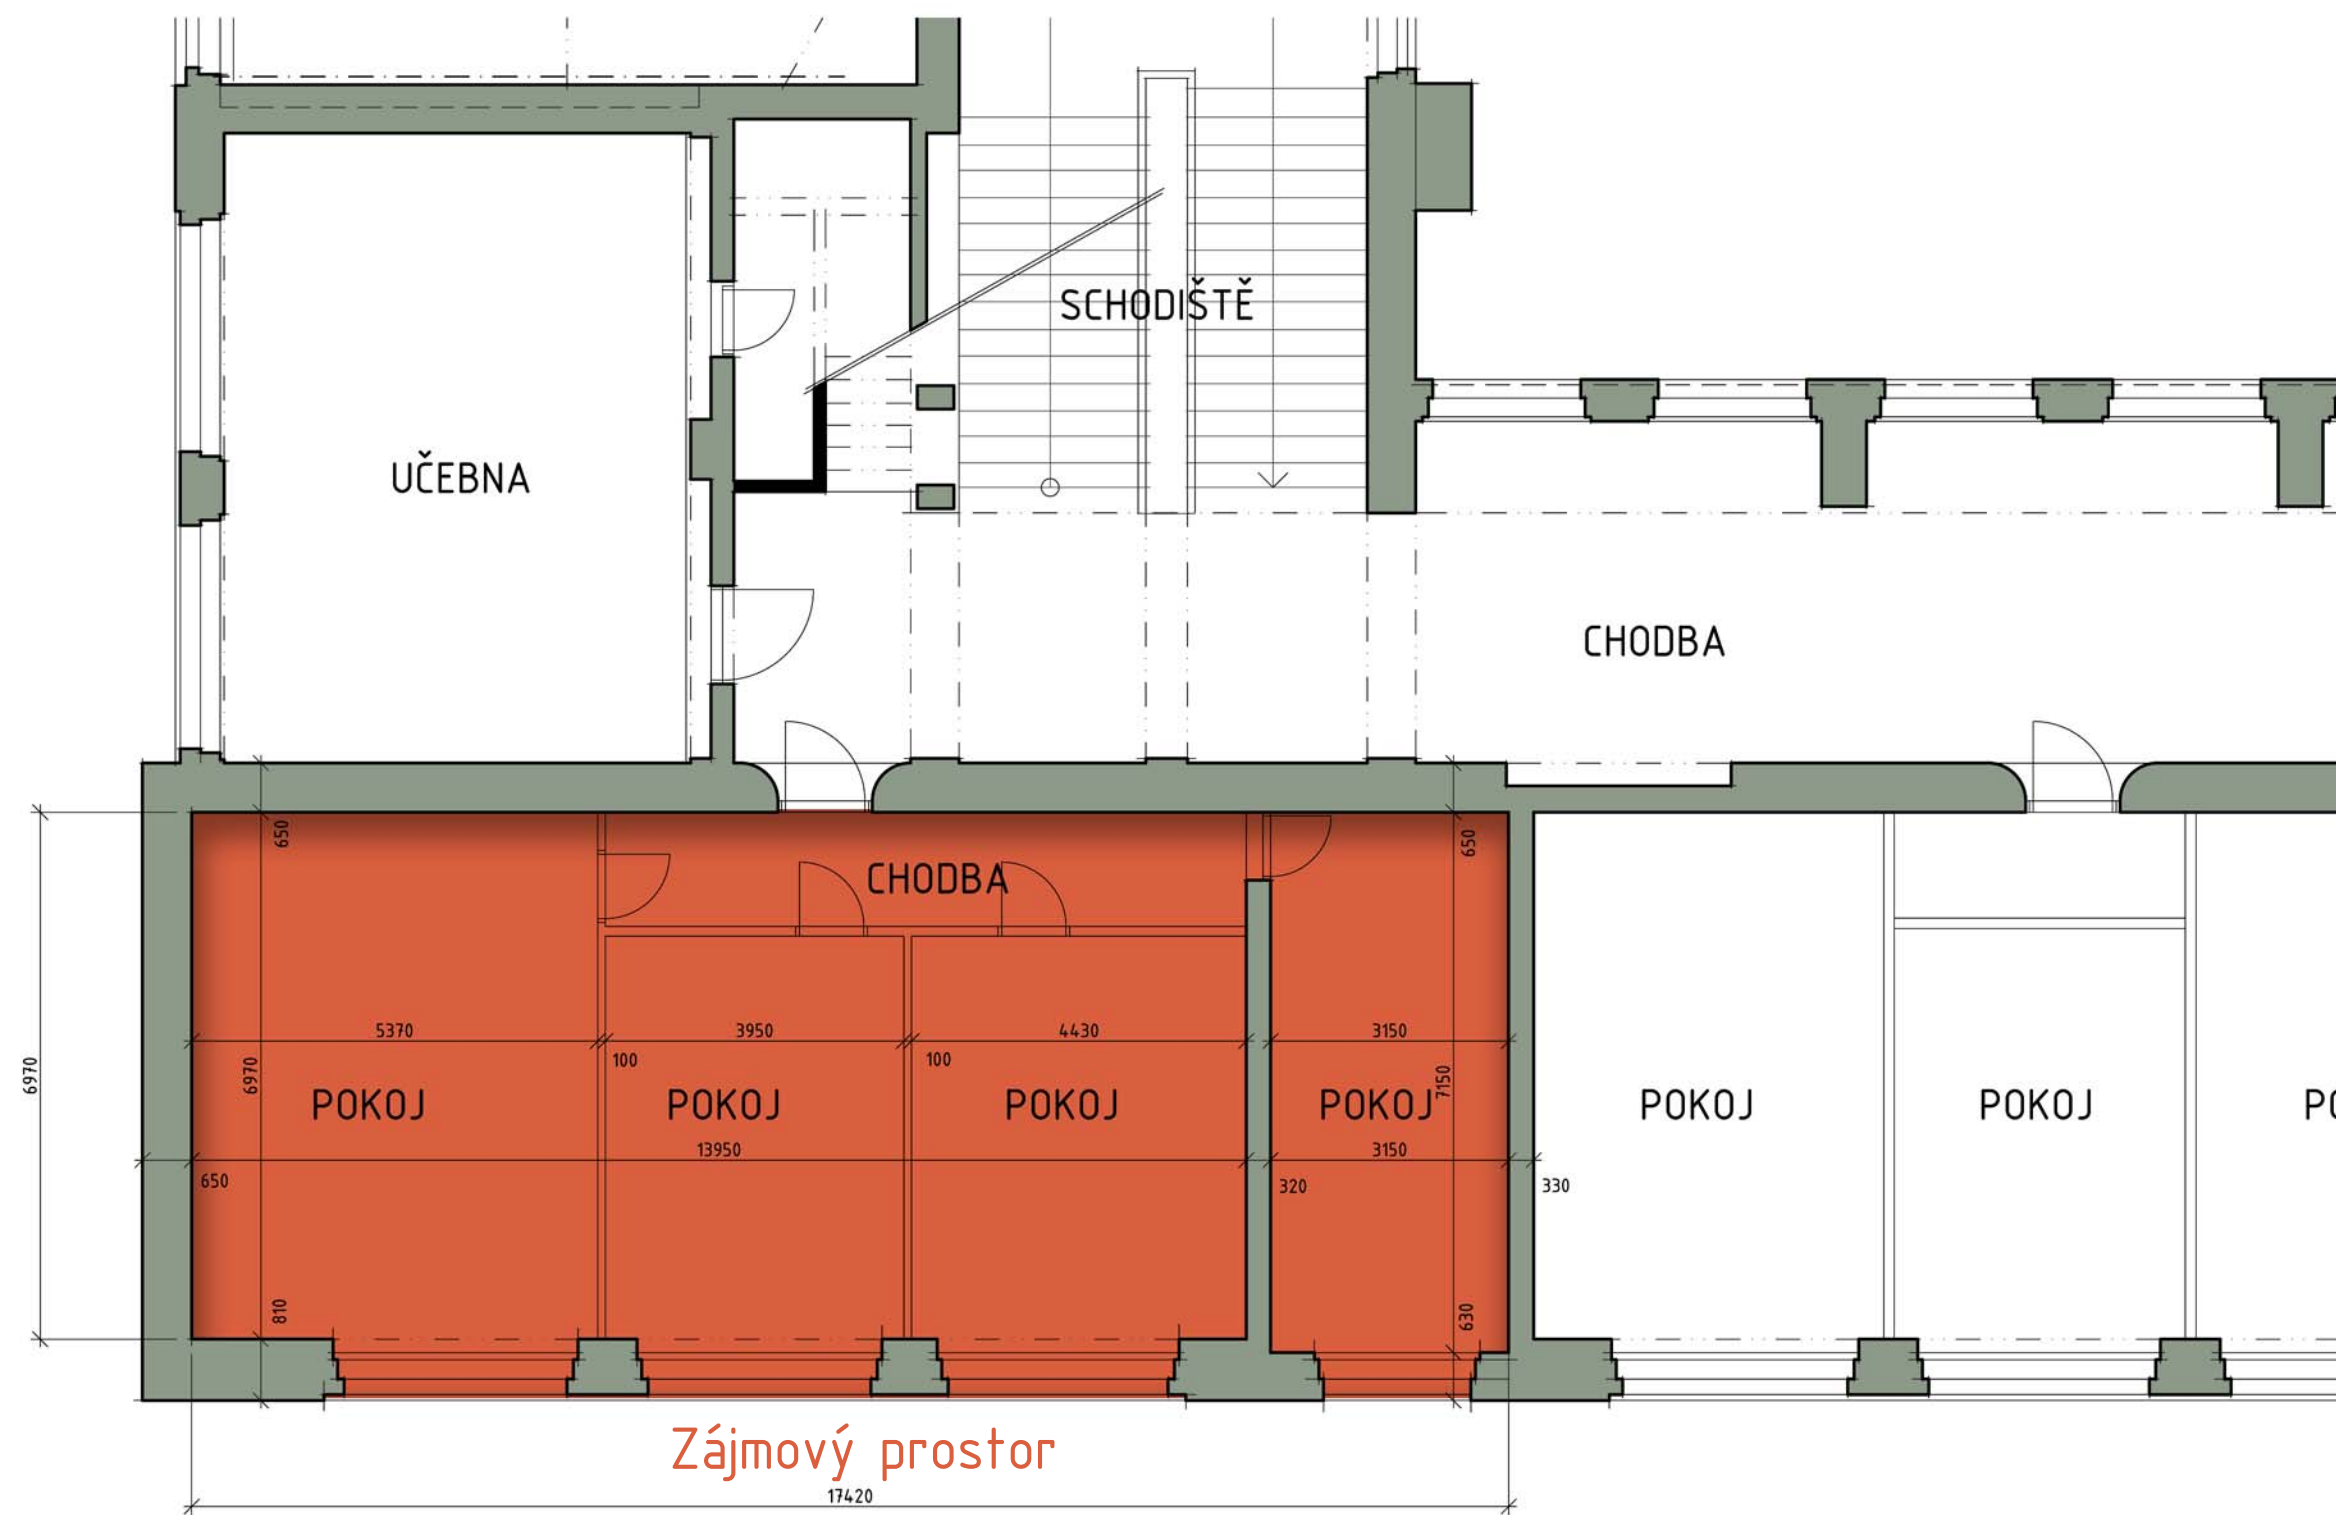

0 1 2 3 4 5 10m M1:100