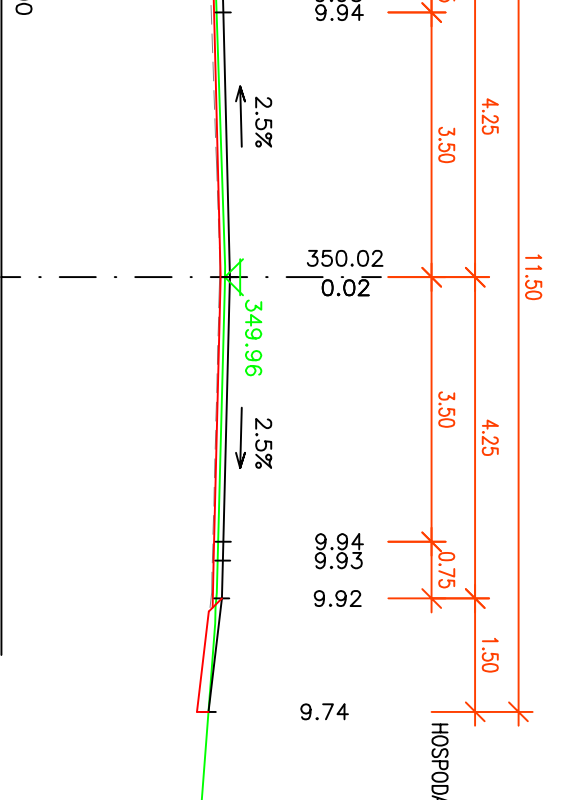
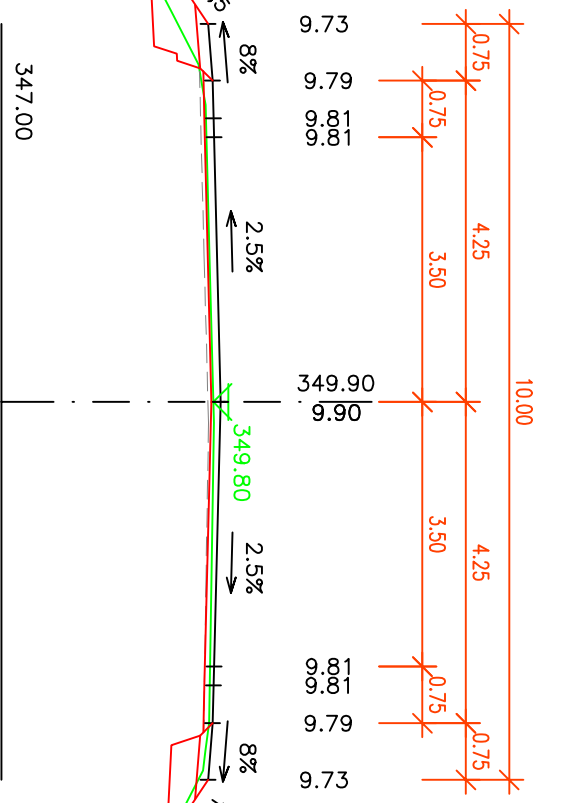
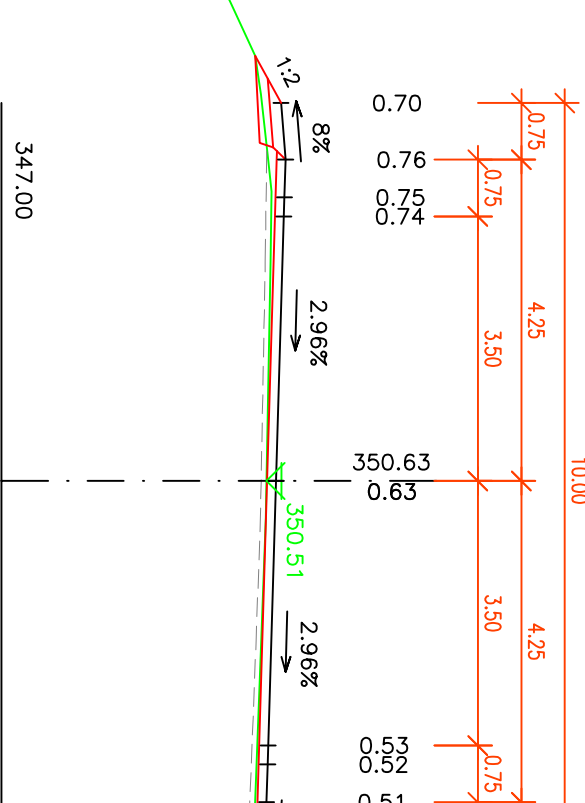
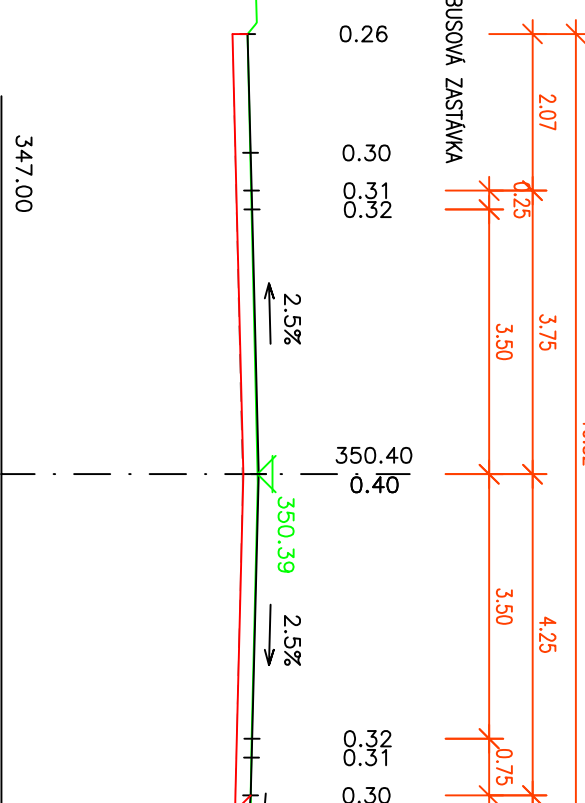
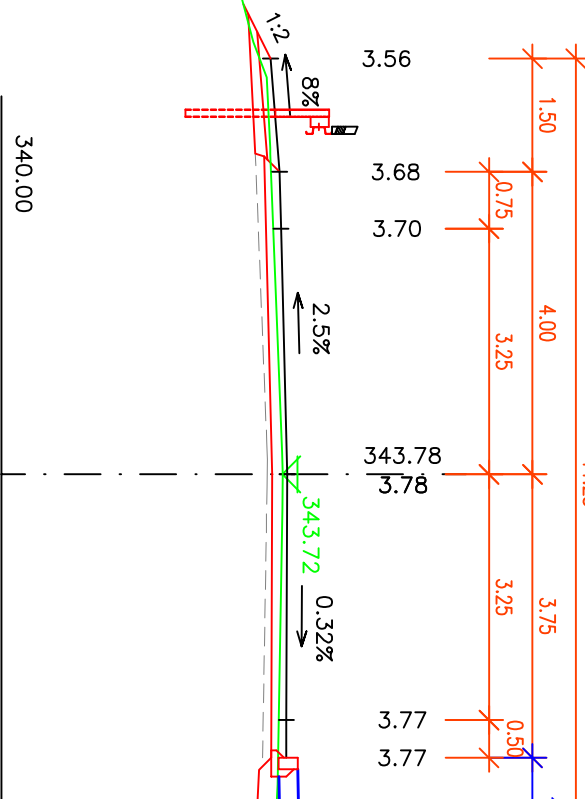
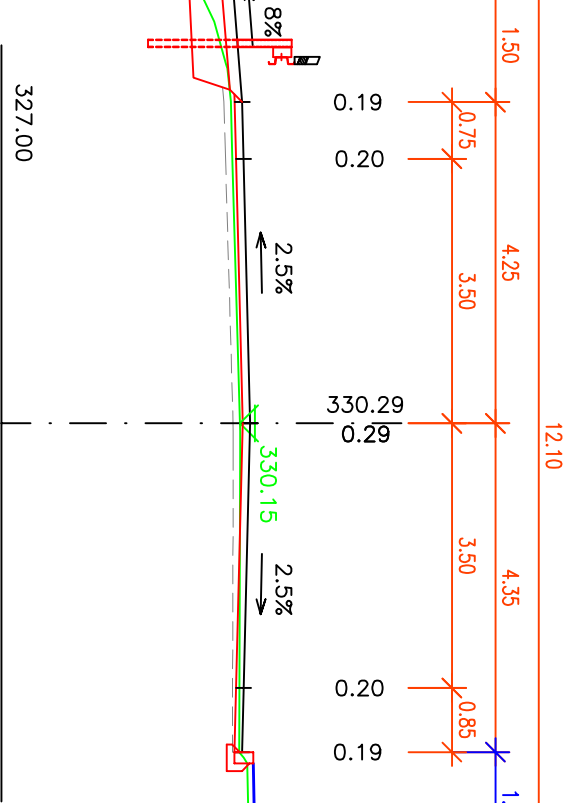
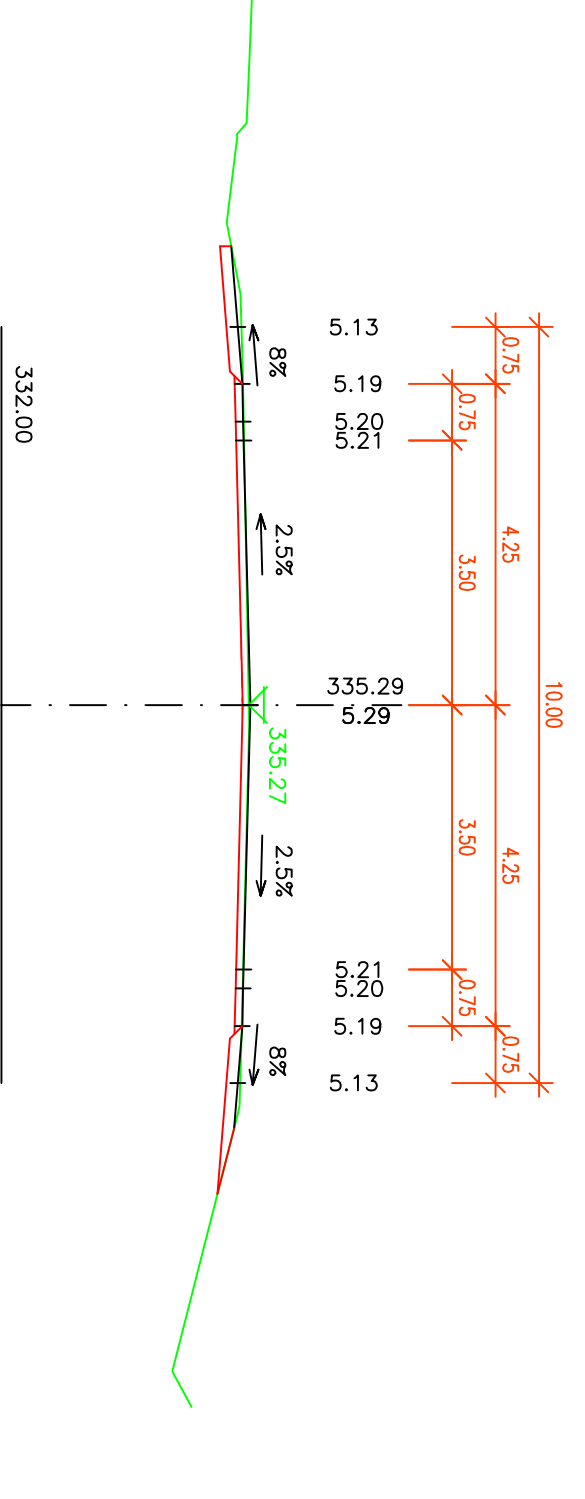
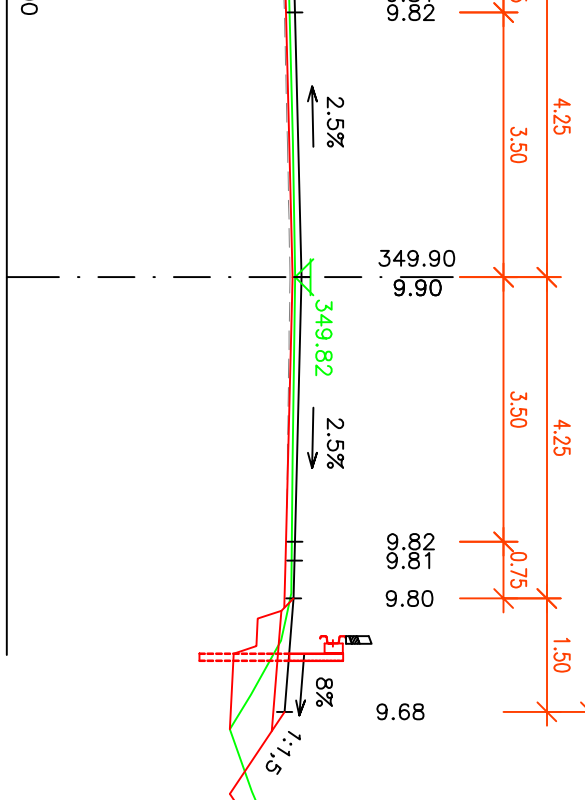
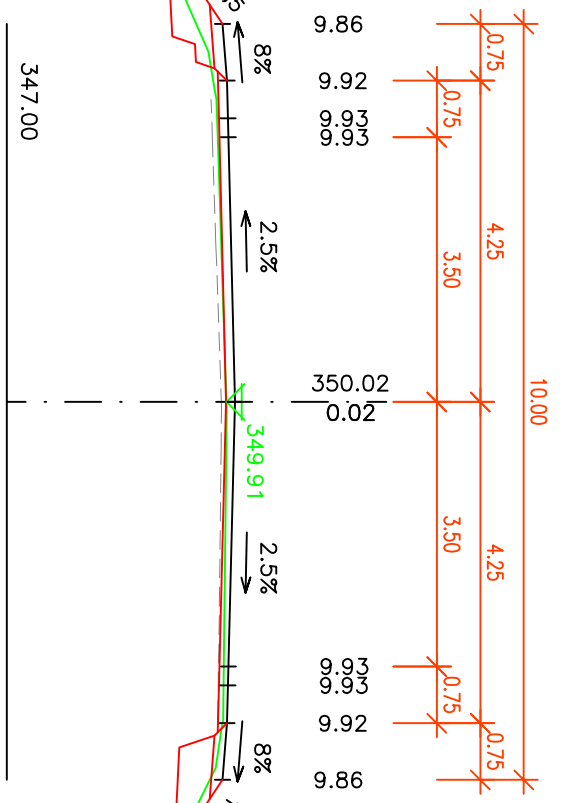
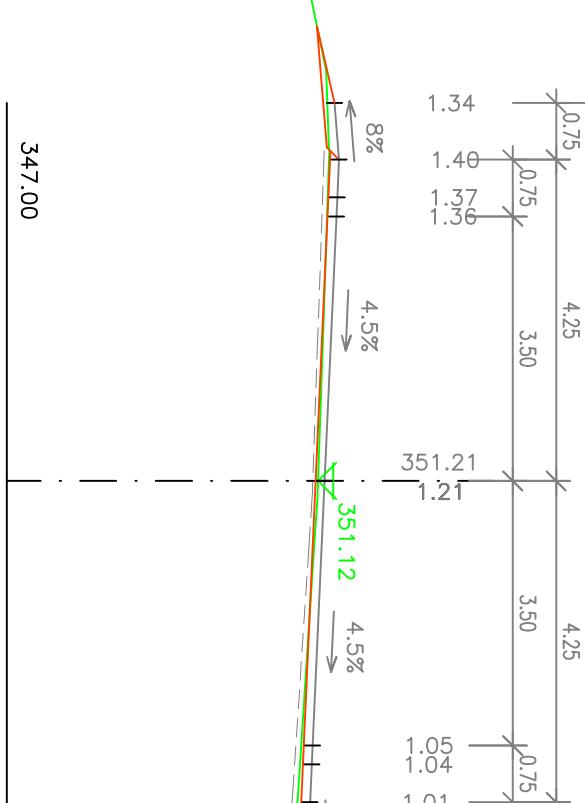
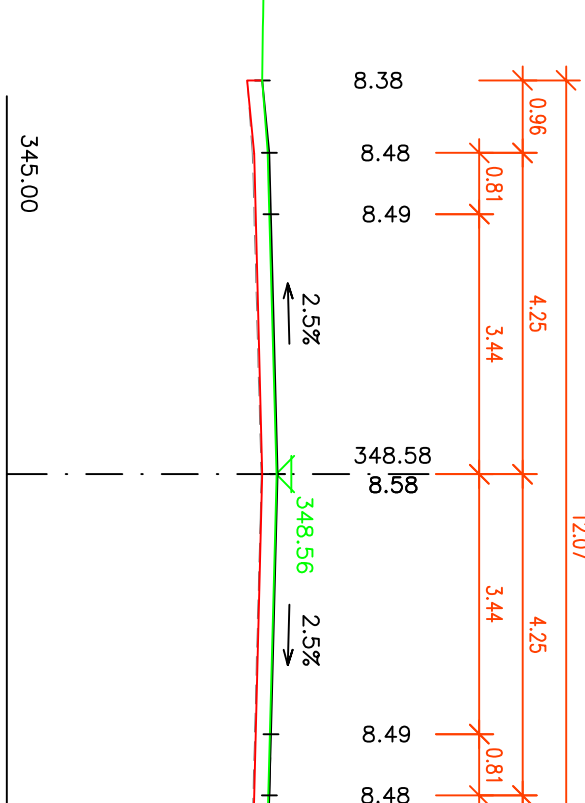
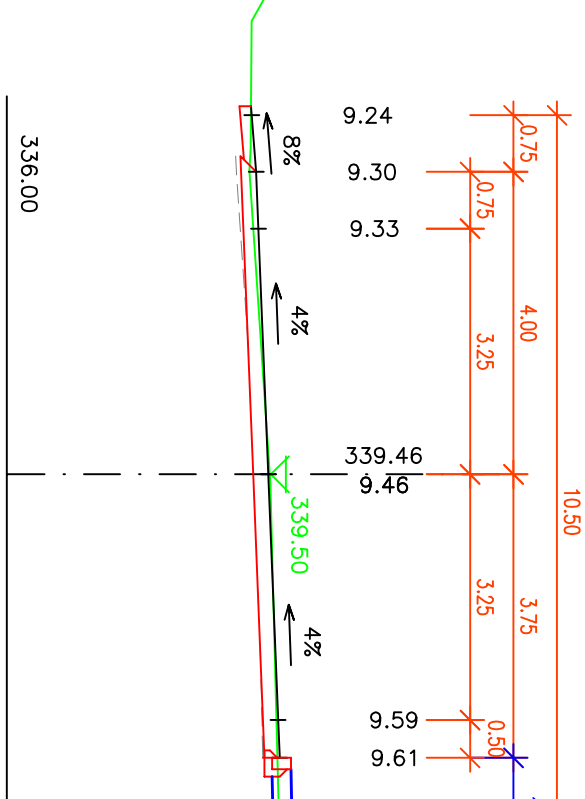
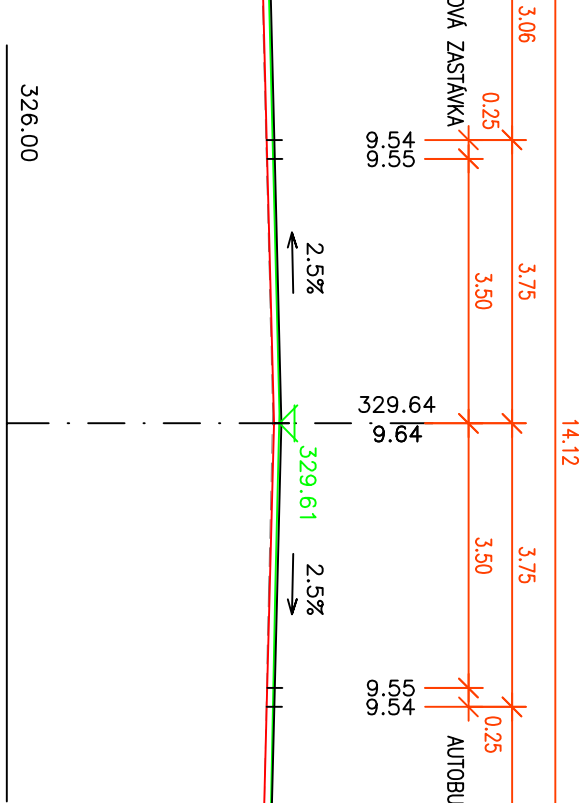
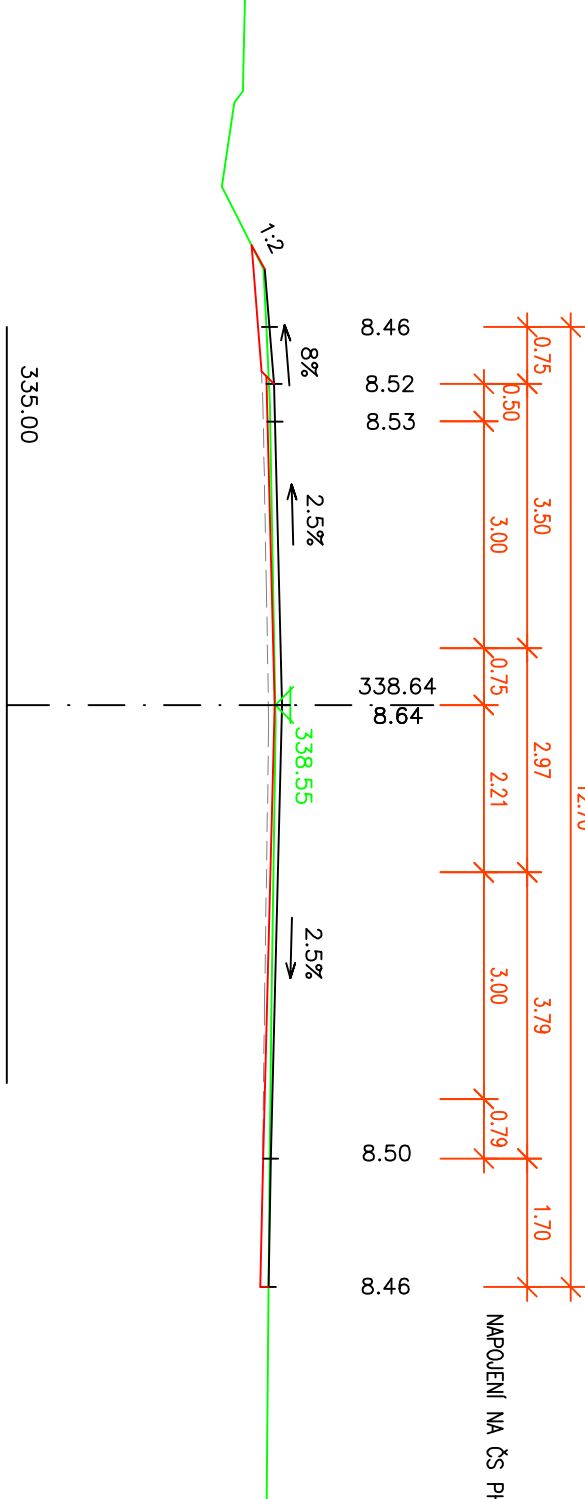
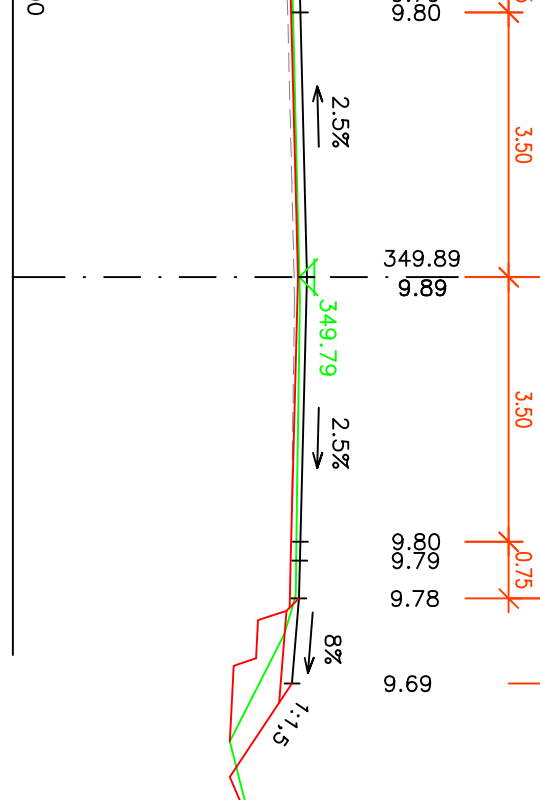
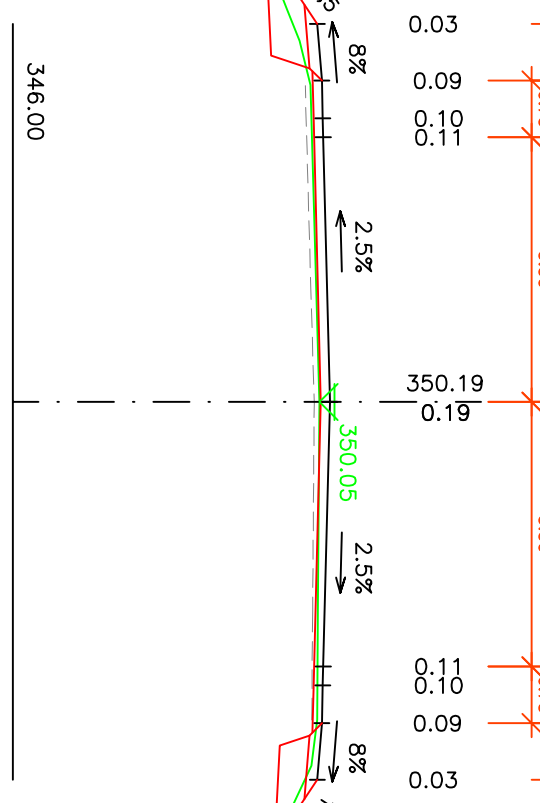
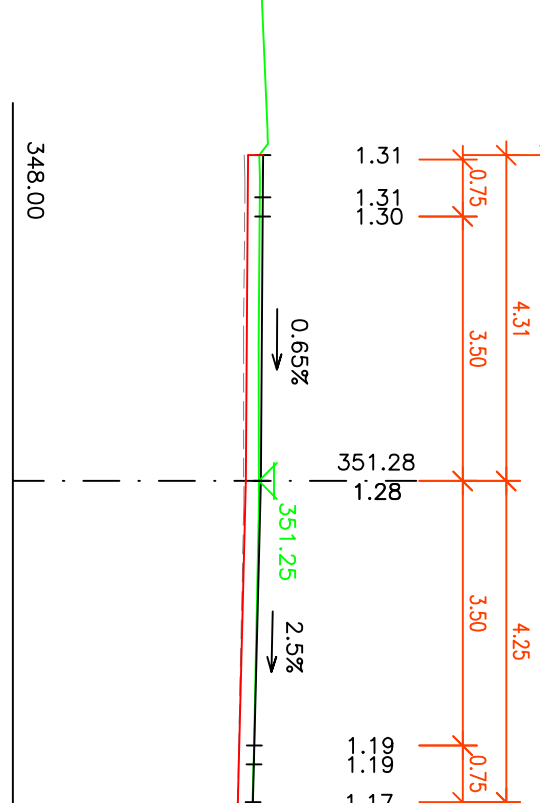
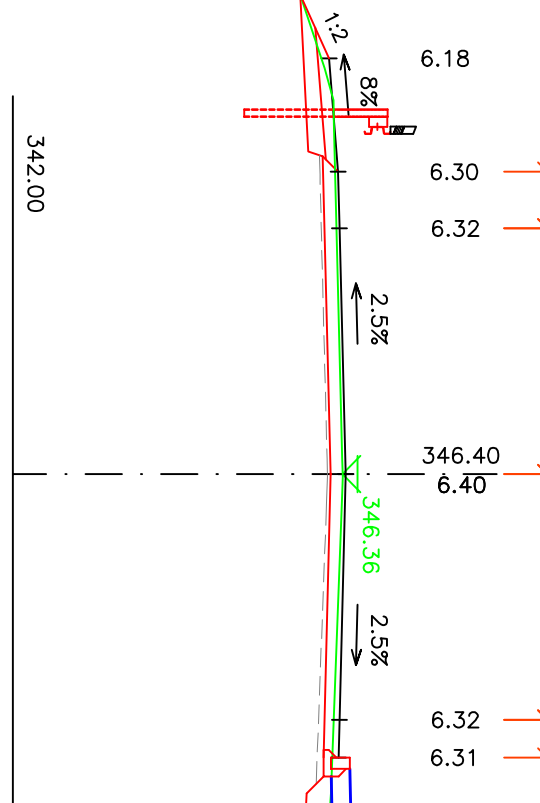
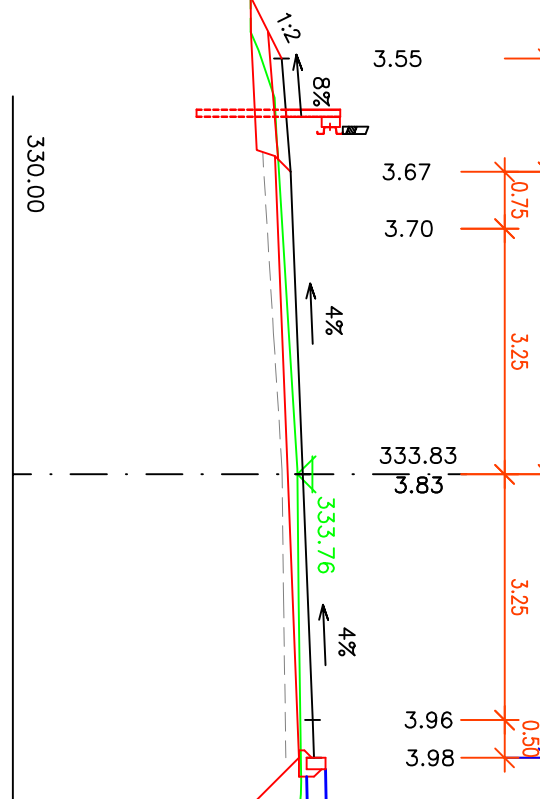
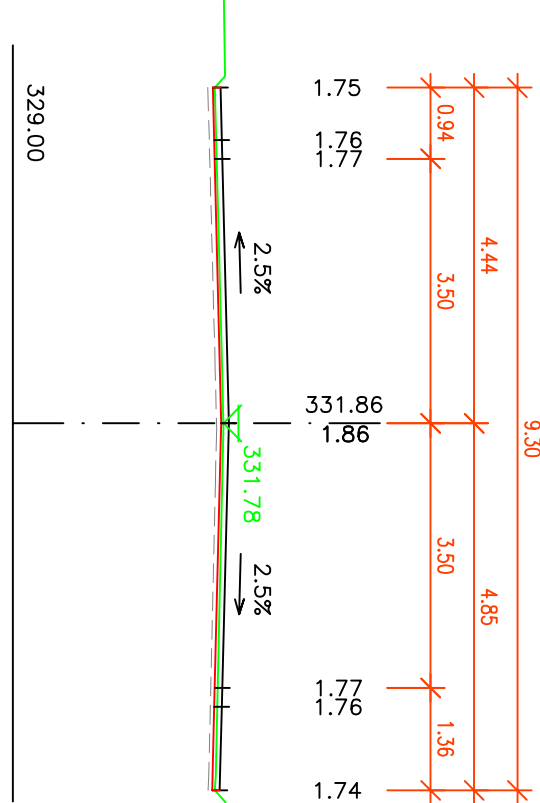
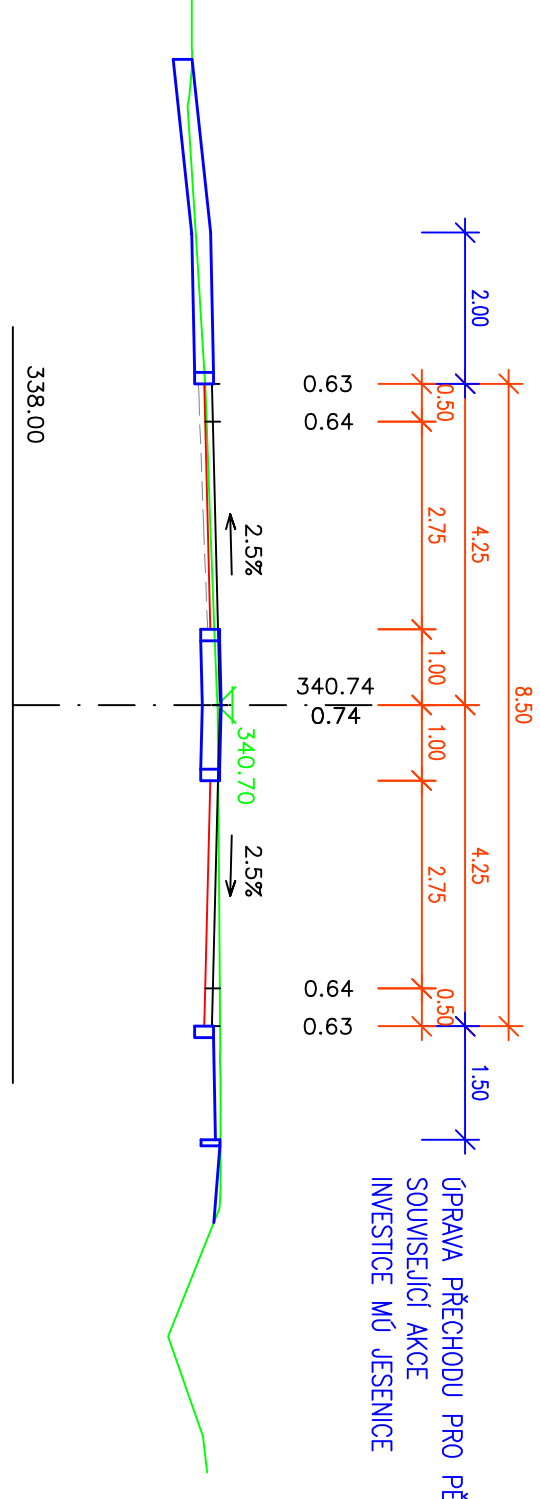


II/101 D1-JESENICE, REKONSTRUKCE
PŘÍČNÉ ŘEZY - DÍL 1
1:100

M 1:100

0.025000

53

[illegible]

B.1.1