


ŘEZ A-A
1:50

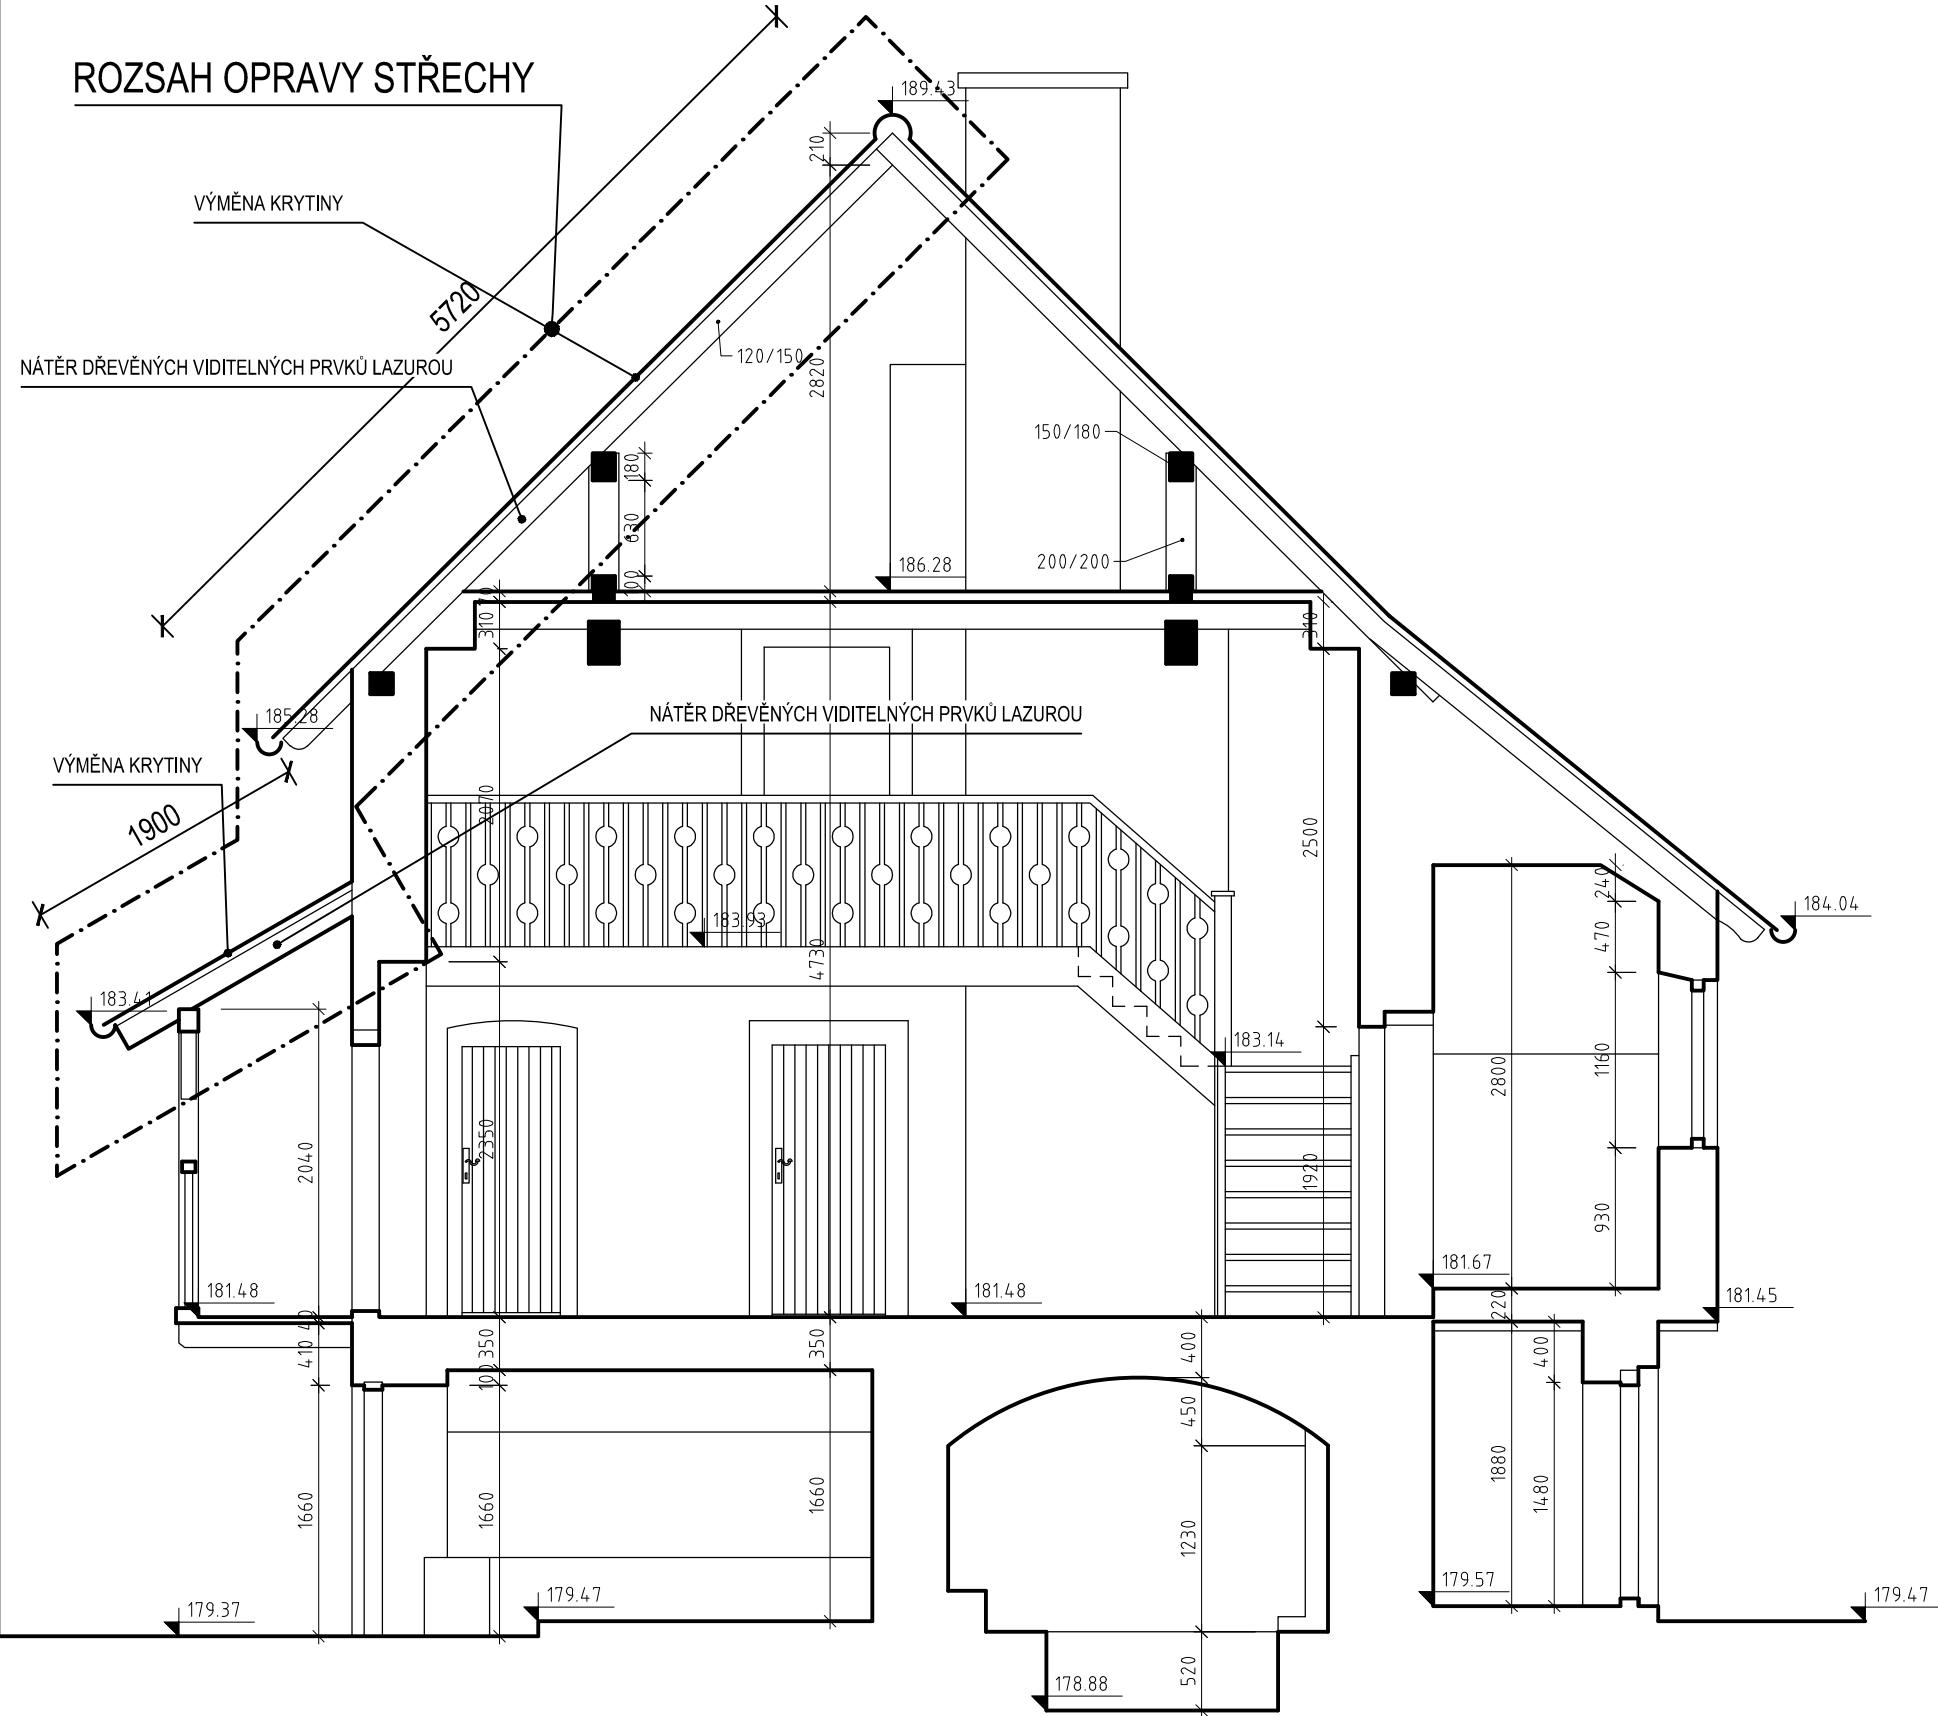

řez A