


Podélný profil 1:500/50

km 0+032.123
R = -300,000 m
T = 7,200 m
y = -0,086 m


km 0+065.015
R = 1300,000 m
T = 12,675 m
y = 0,062 m

NAPOJENÍ NA STAV. SIL. III/33355 SO 101 REKON. SIL. III/33355 km 0+000.000 - 0+086.590 SO 101 REKON. SIL. III/33355 km 0+000.000 - 0+086.590 NAPOJENÍ NA STAV. SIL. III/33355

<K. Hora / Kolín Dolany>

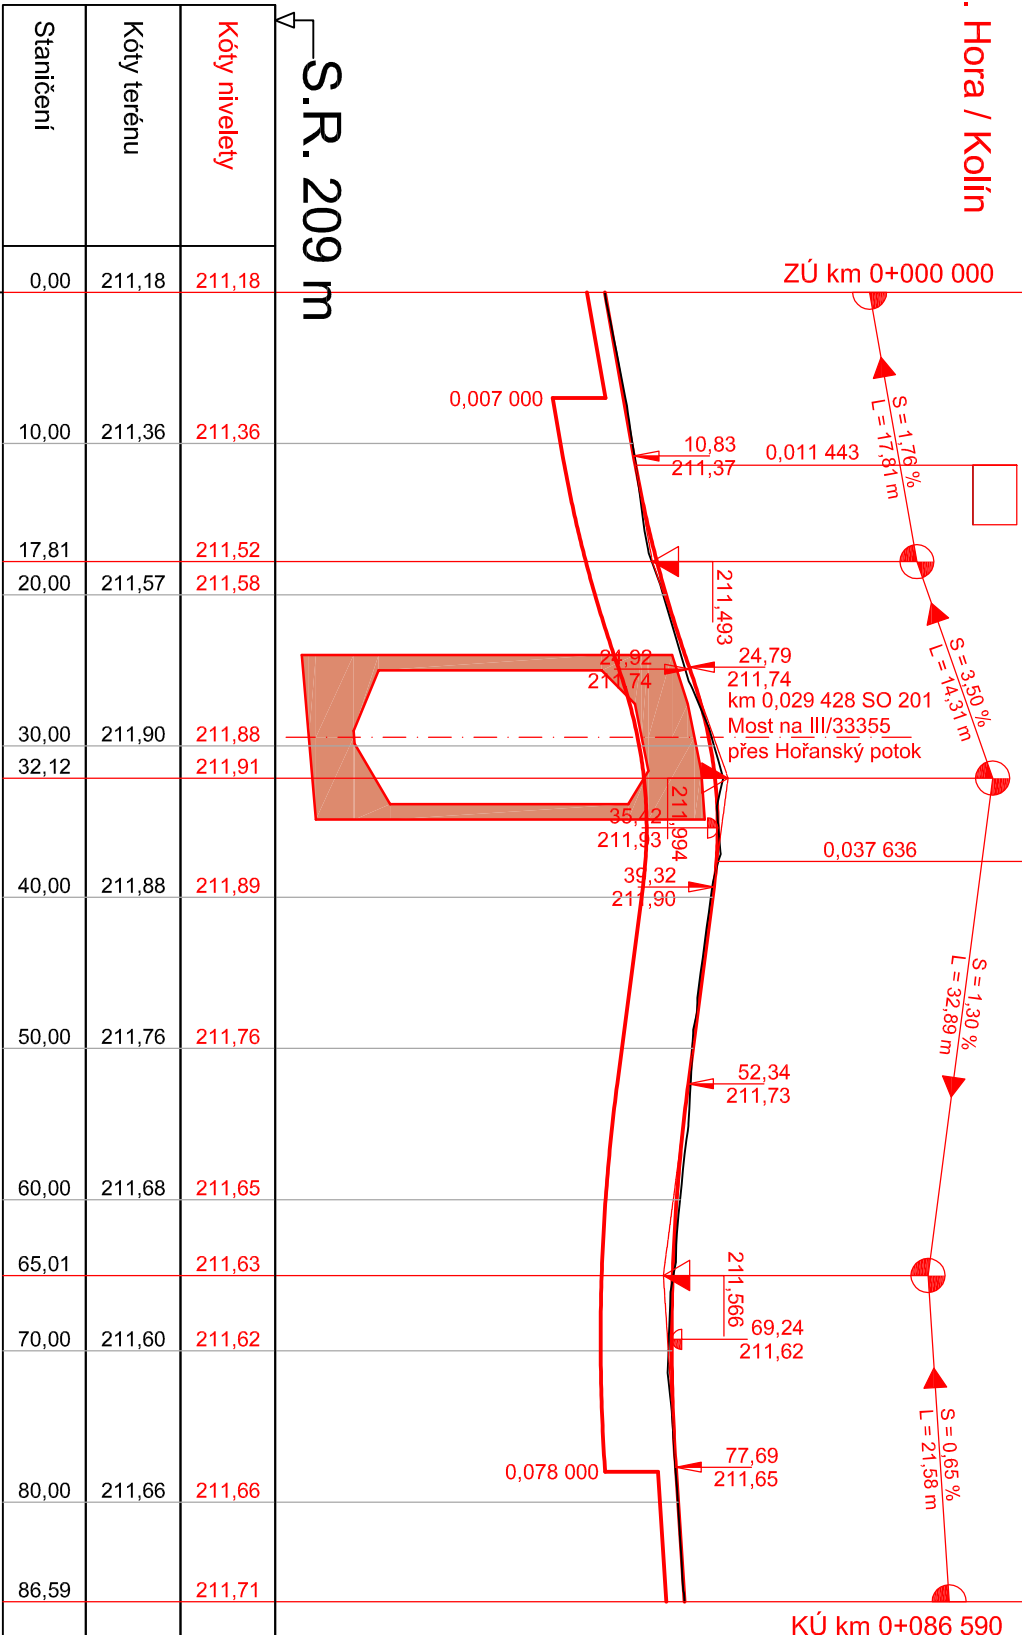


Km 0+000

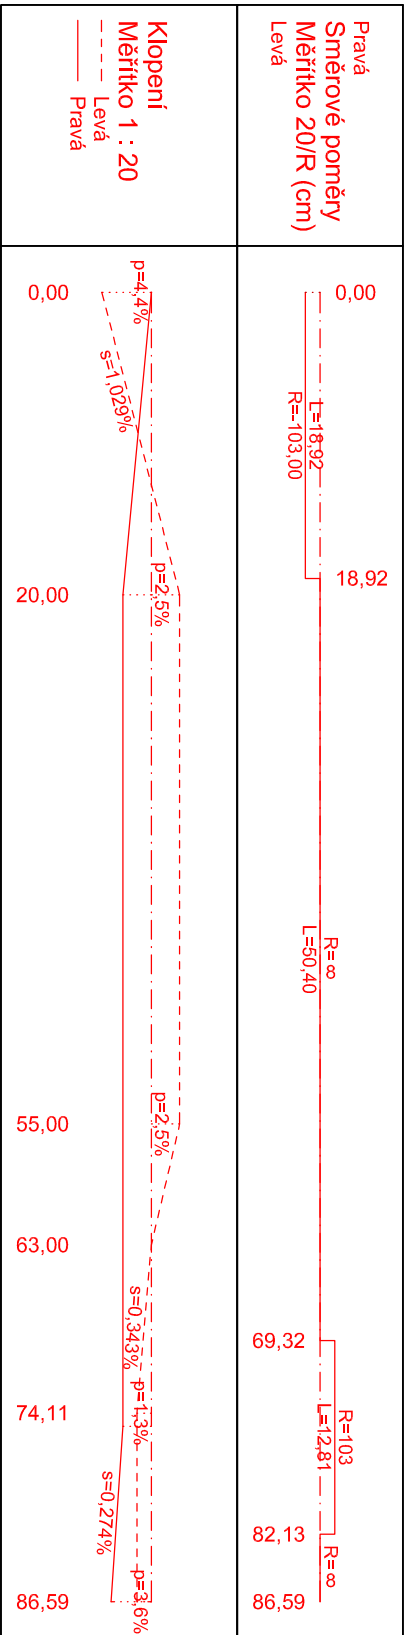

AKCE:

Most ev.č. 33355 - 1 přes Hořanský potok v obci Libenice

ZADAVATEL:

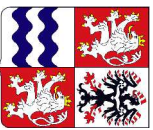






KRAJSKÁ SPRÁVA A ÚDRŽBA SILNIC STŘEDOČESKÉHO KRAJE
Zborovská 81/11
150 00 Praha 5
Česká republika



JTSK

Bpv

Novák  Partner	ZHOŤOVITEL :		vypracoval	Ing. Pavel Kašáánek		investor	KSÚS-SčK
			zodp. projektant	Ing. Pavel Kašáánek		zak. číslo	14-NO-04-012
			hlavní inženýr	Ing. Pavel Kašáánek		datum	03/2018
			tech. kontrola	Ing. Jan Vorel		stúpeň	PDPS
			obsah :	SO 101			měřítko
Zhotovitel: NOVÁK & PARTNER, s.r.o. Perucká 246/5 120 00 Praha 2	příloha:		REKONSTRUKCE SILNICE III/33355			č.přílohy:	paré :
	PODÉLNÝ PROFIL					03	