
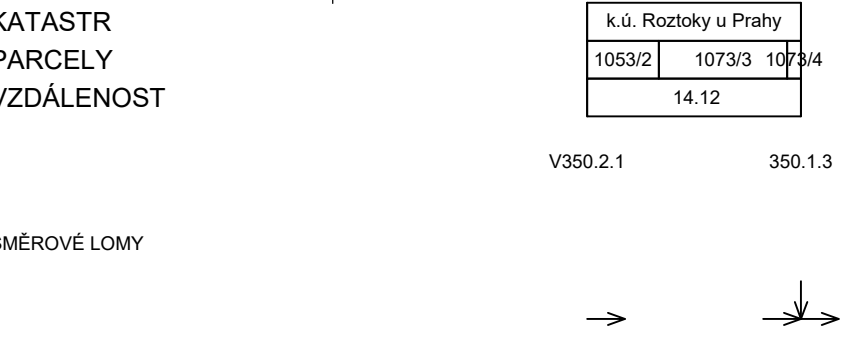




350.1

MĚŘÍTKO:1:500/100

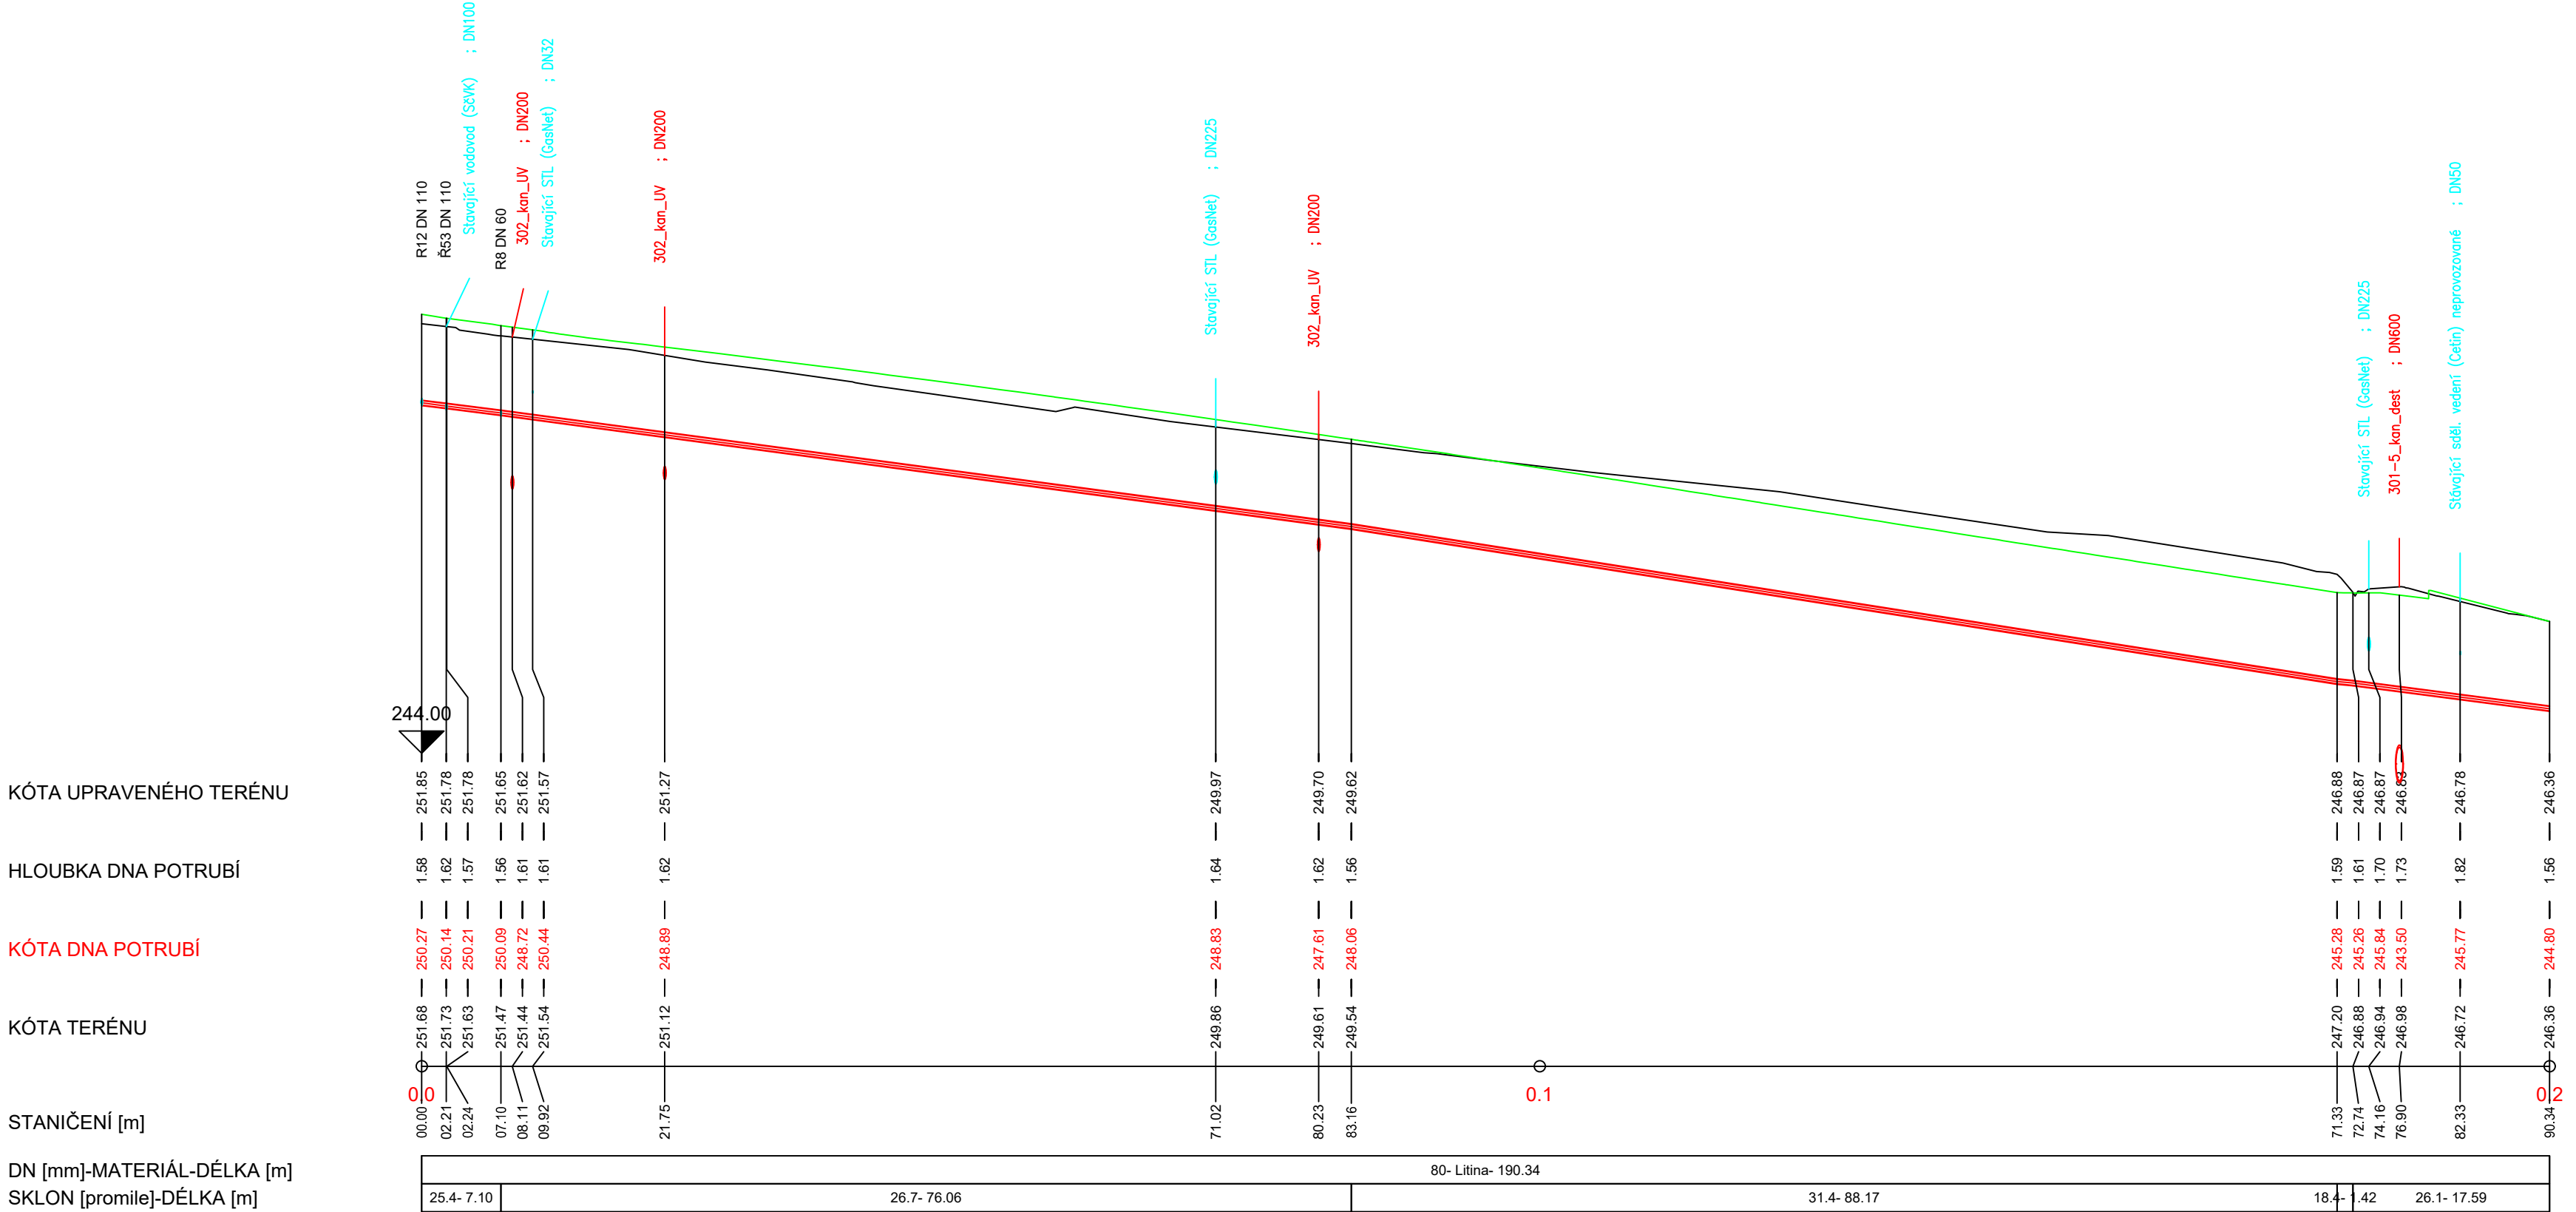

350.2

MĚŘÍTKO:1:500/100

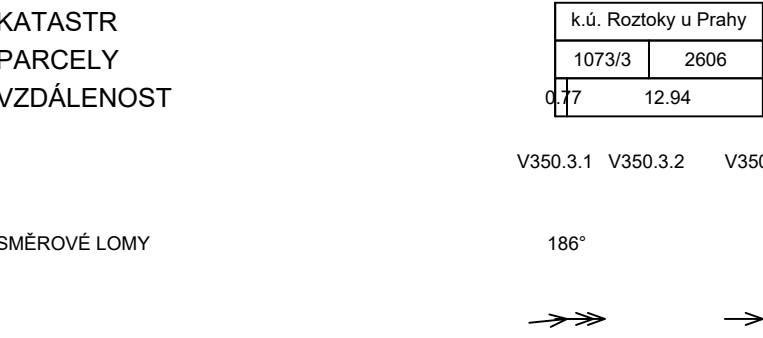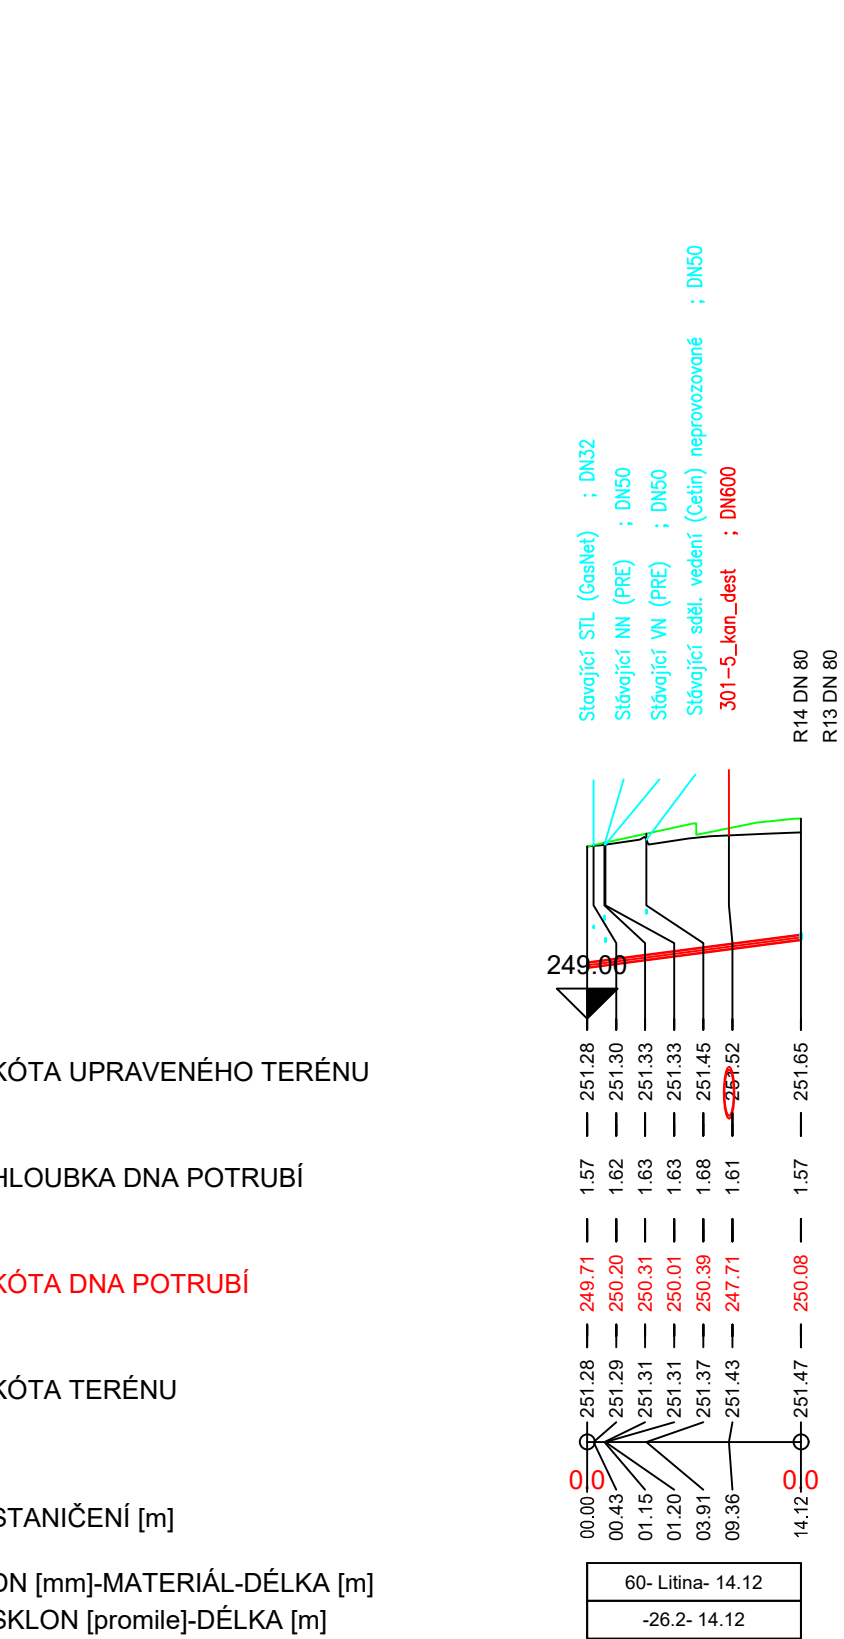

350.3

MĚŘÍTKO:1:500/100

