
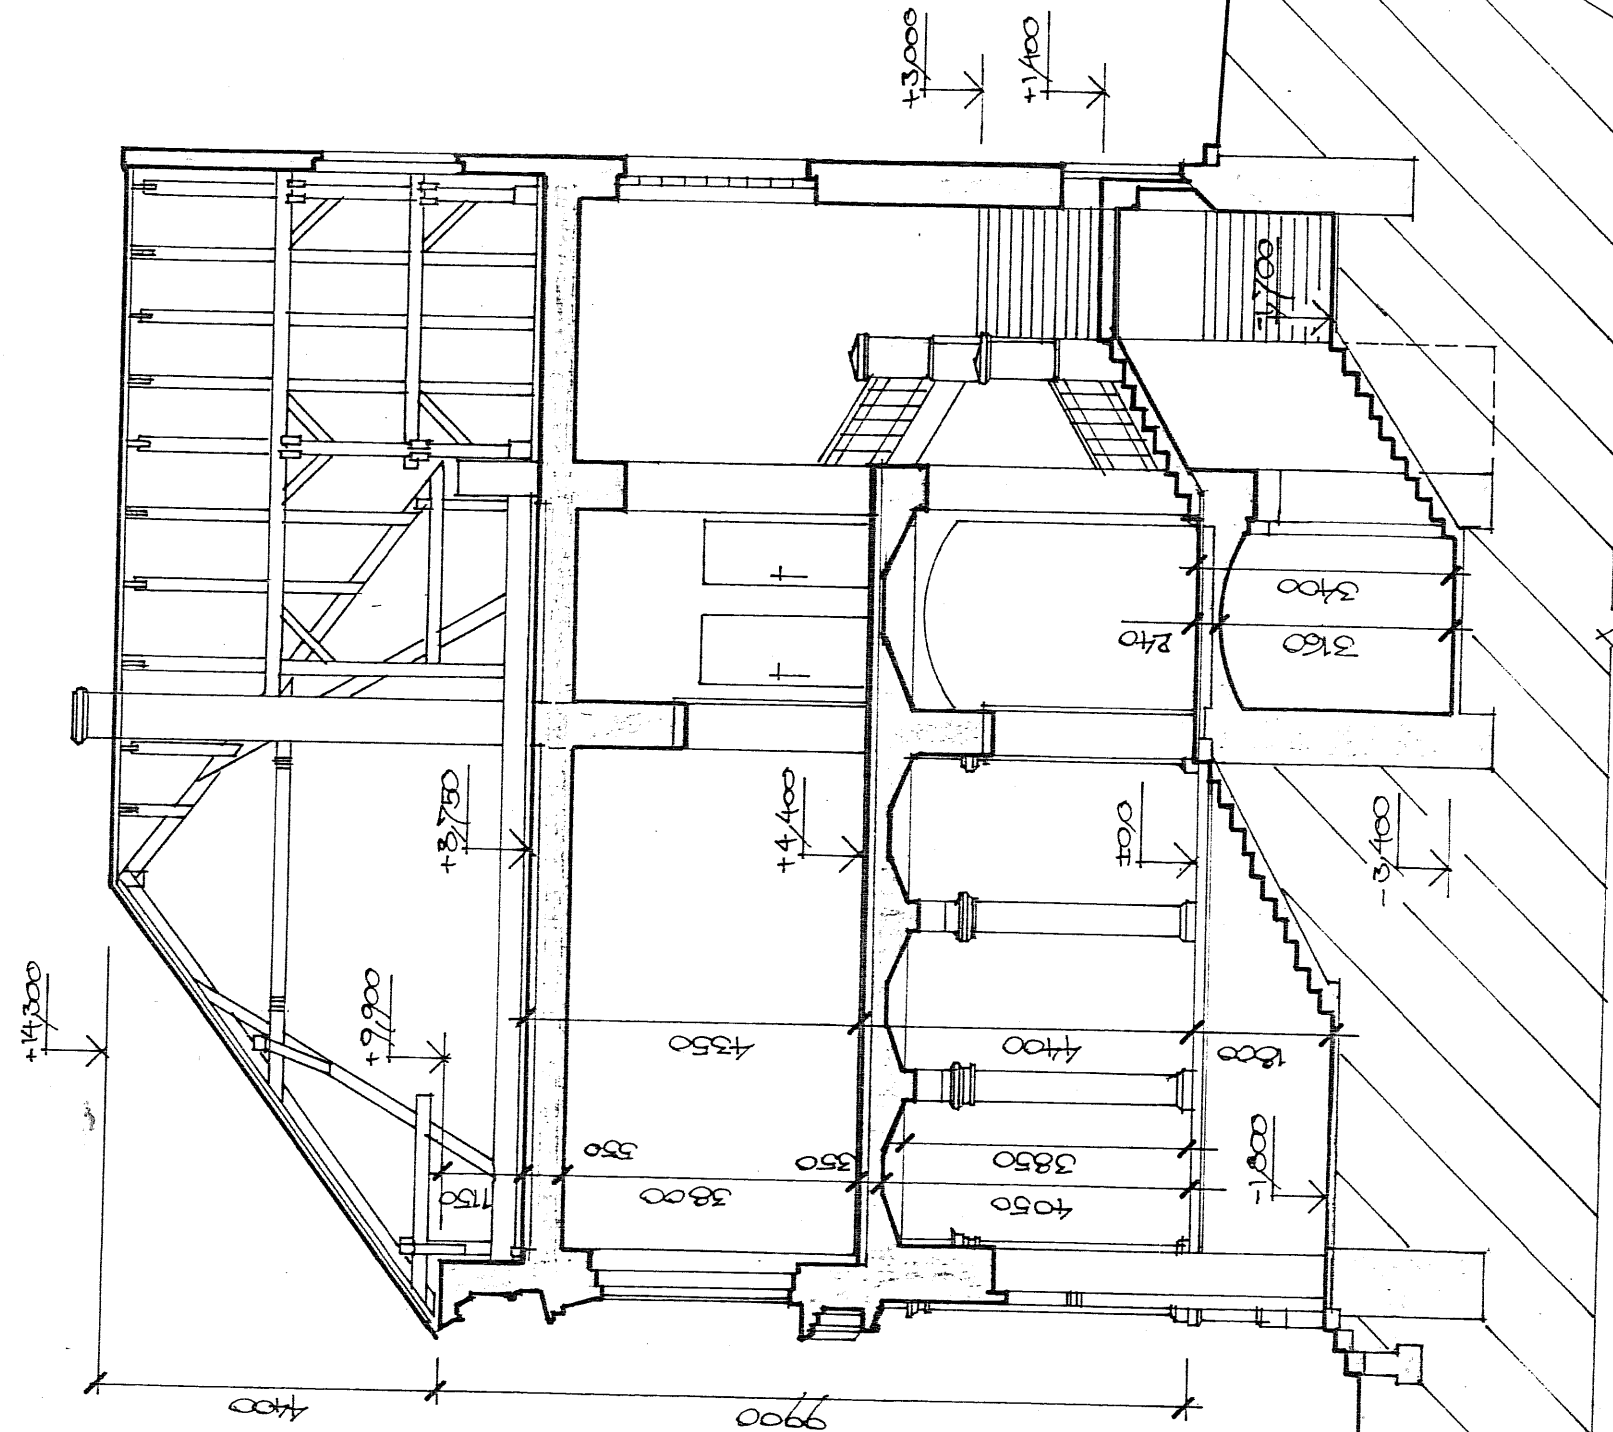


1:100

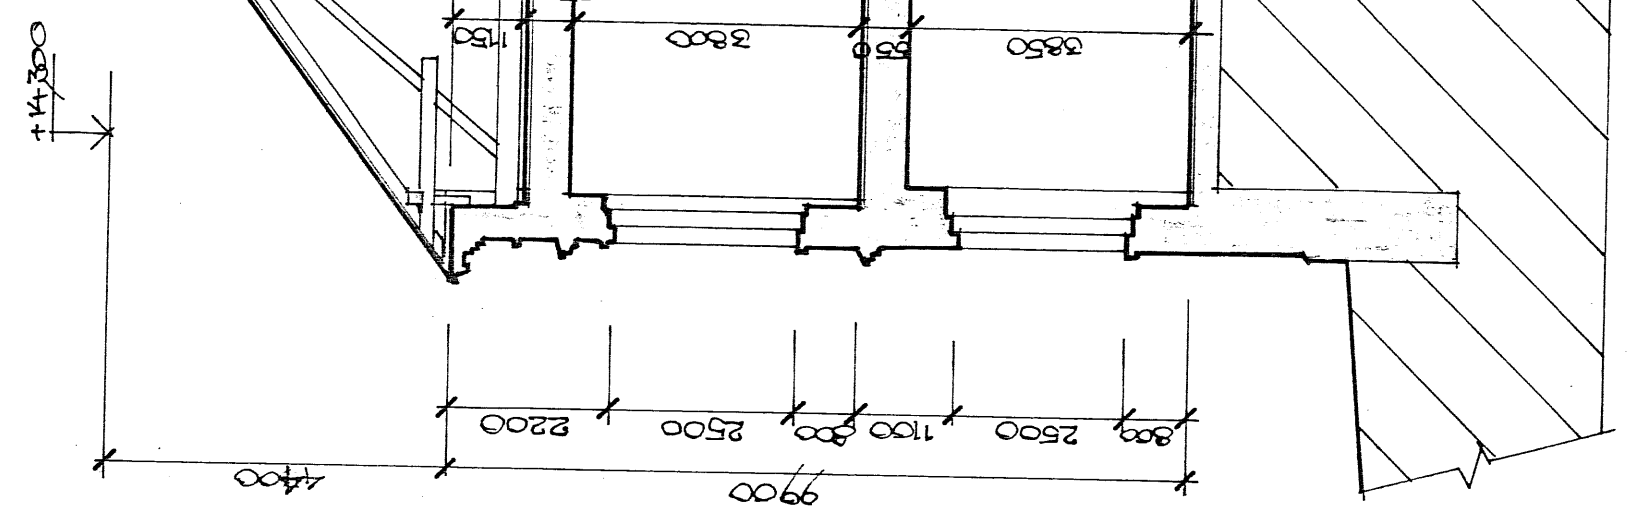

~~ME~~ 1:100

[illegible]