


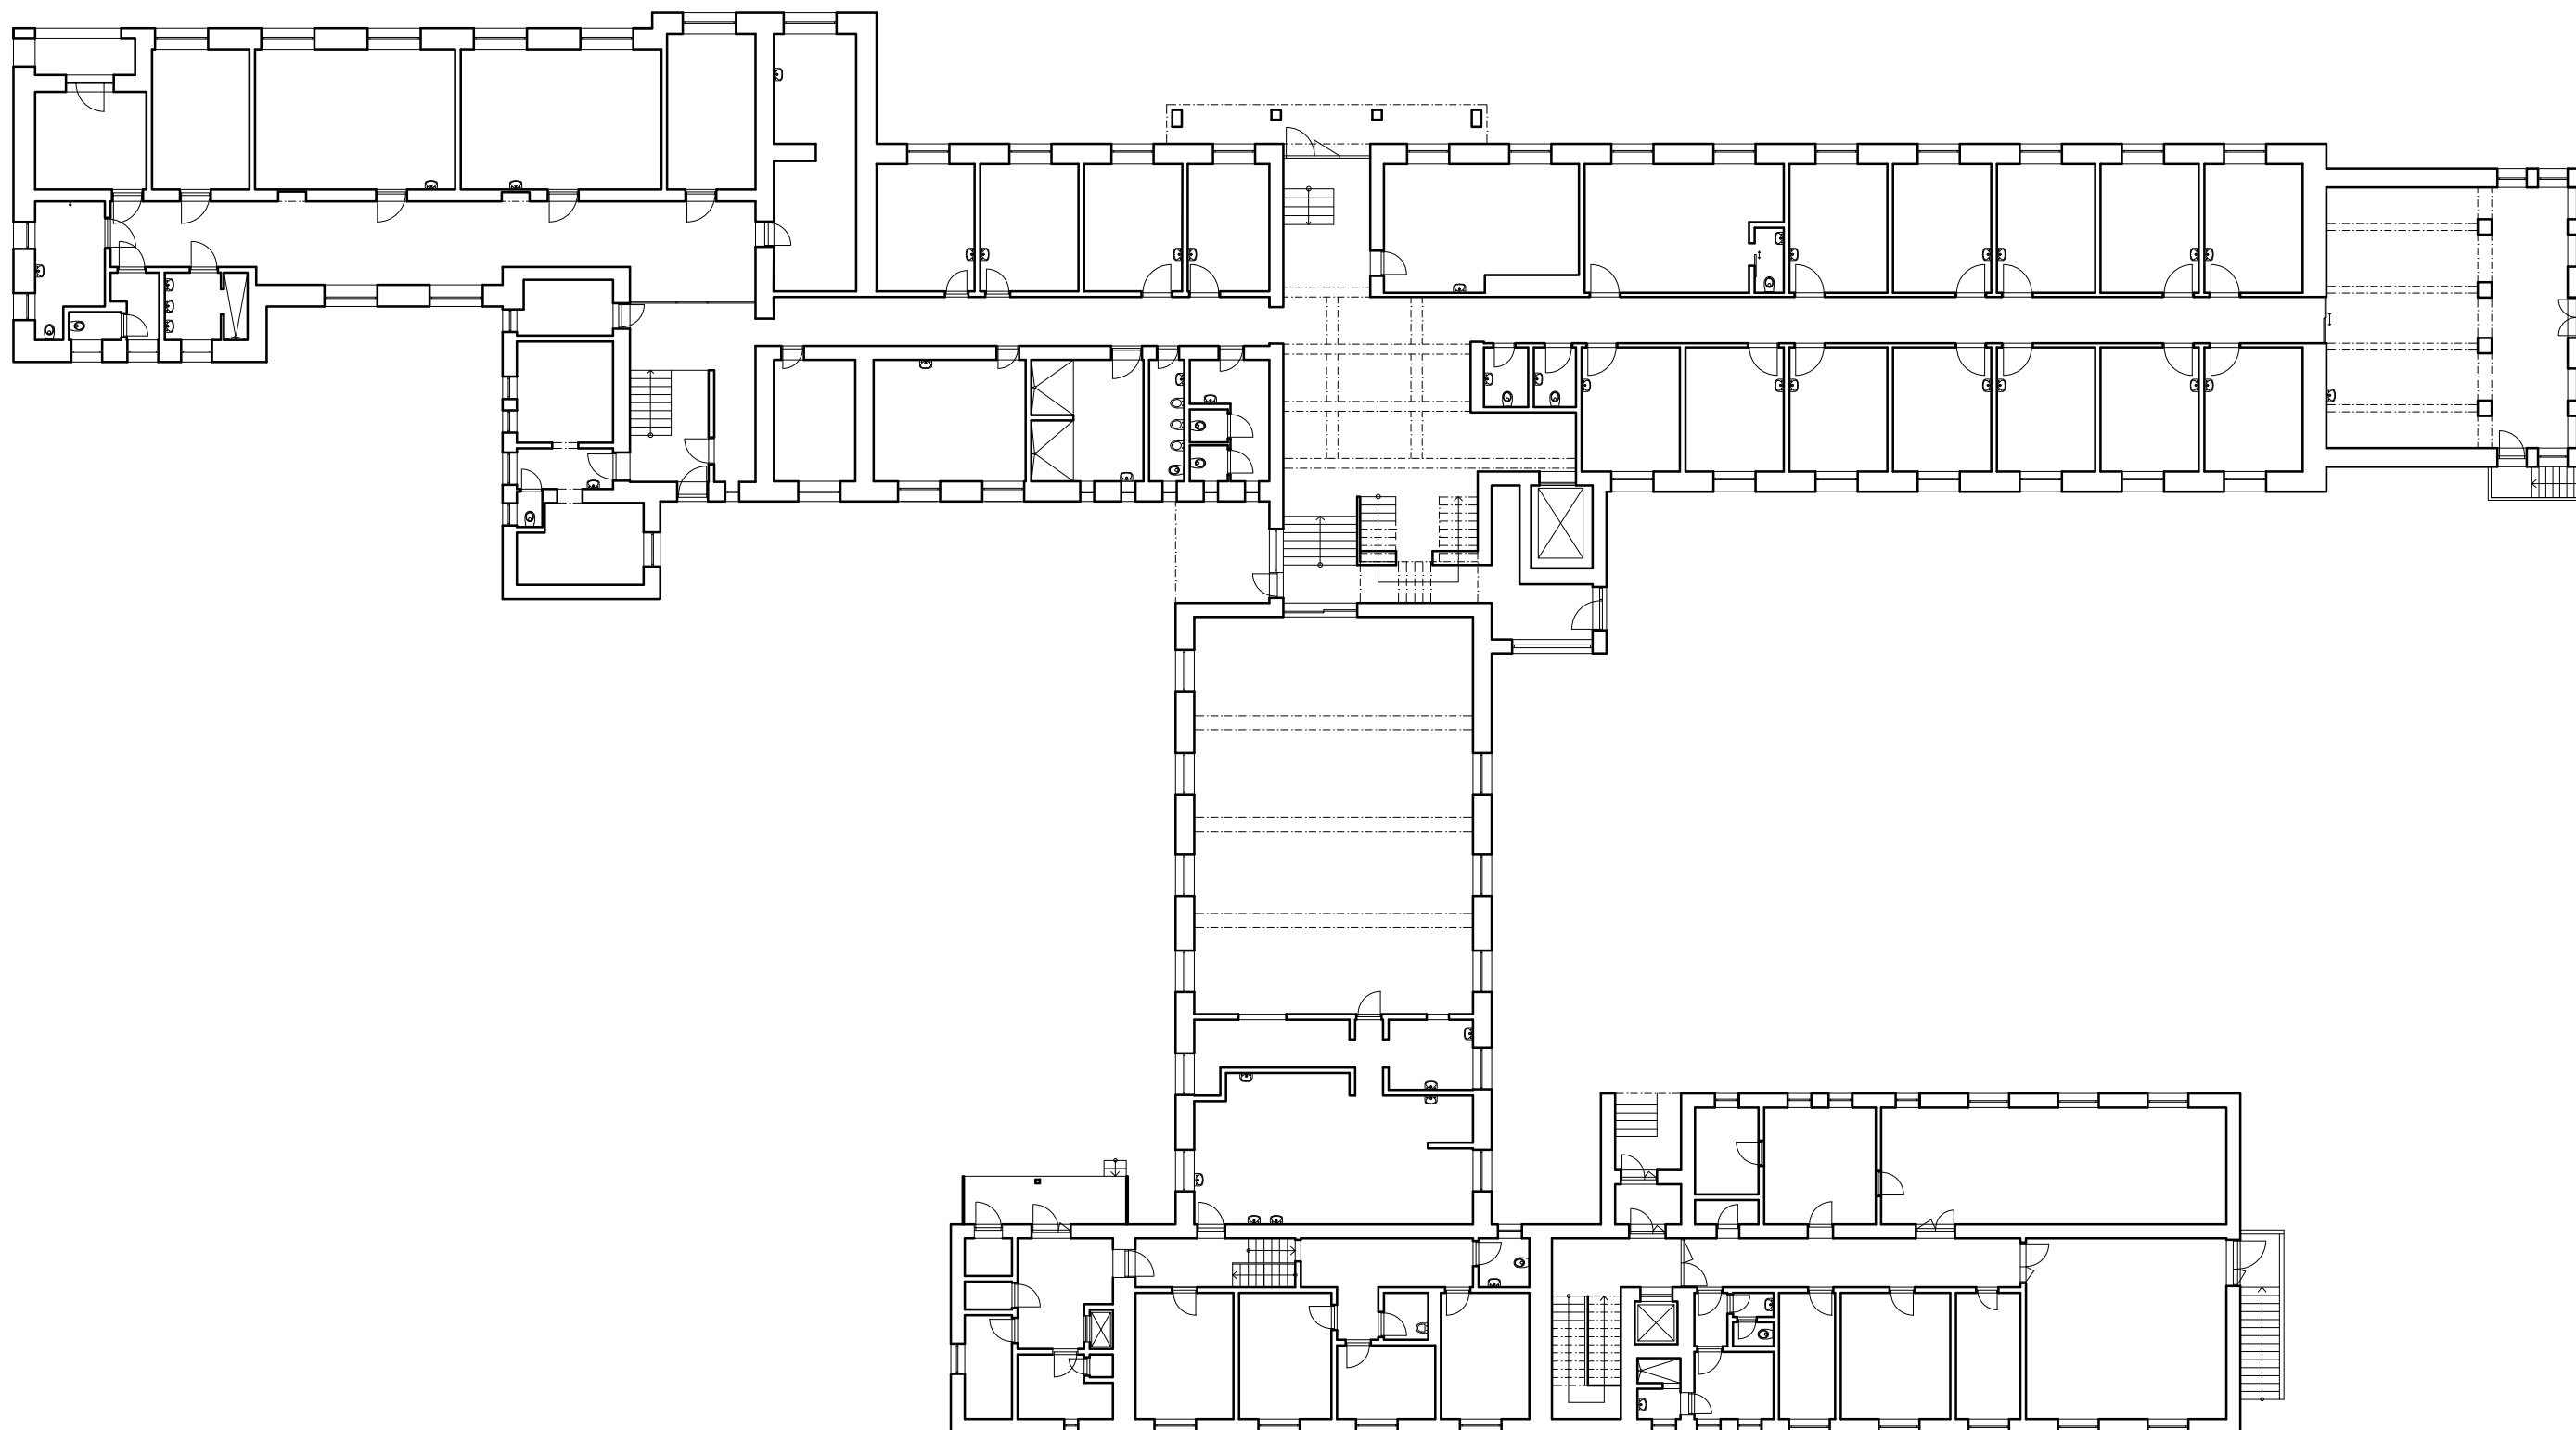

PŪDORYS 1.NP
M 1:250