



SITUACE M 1:200

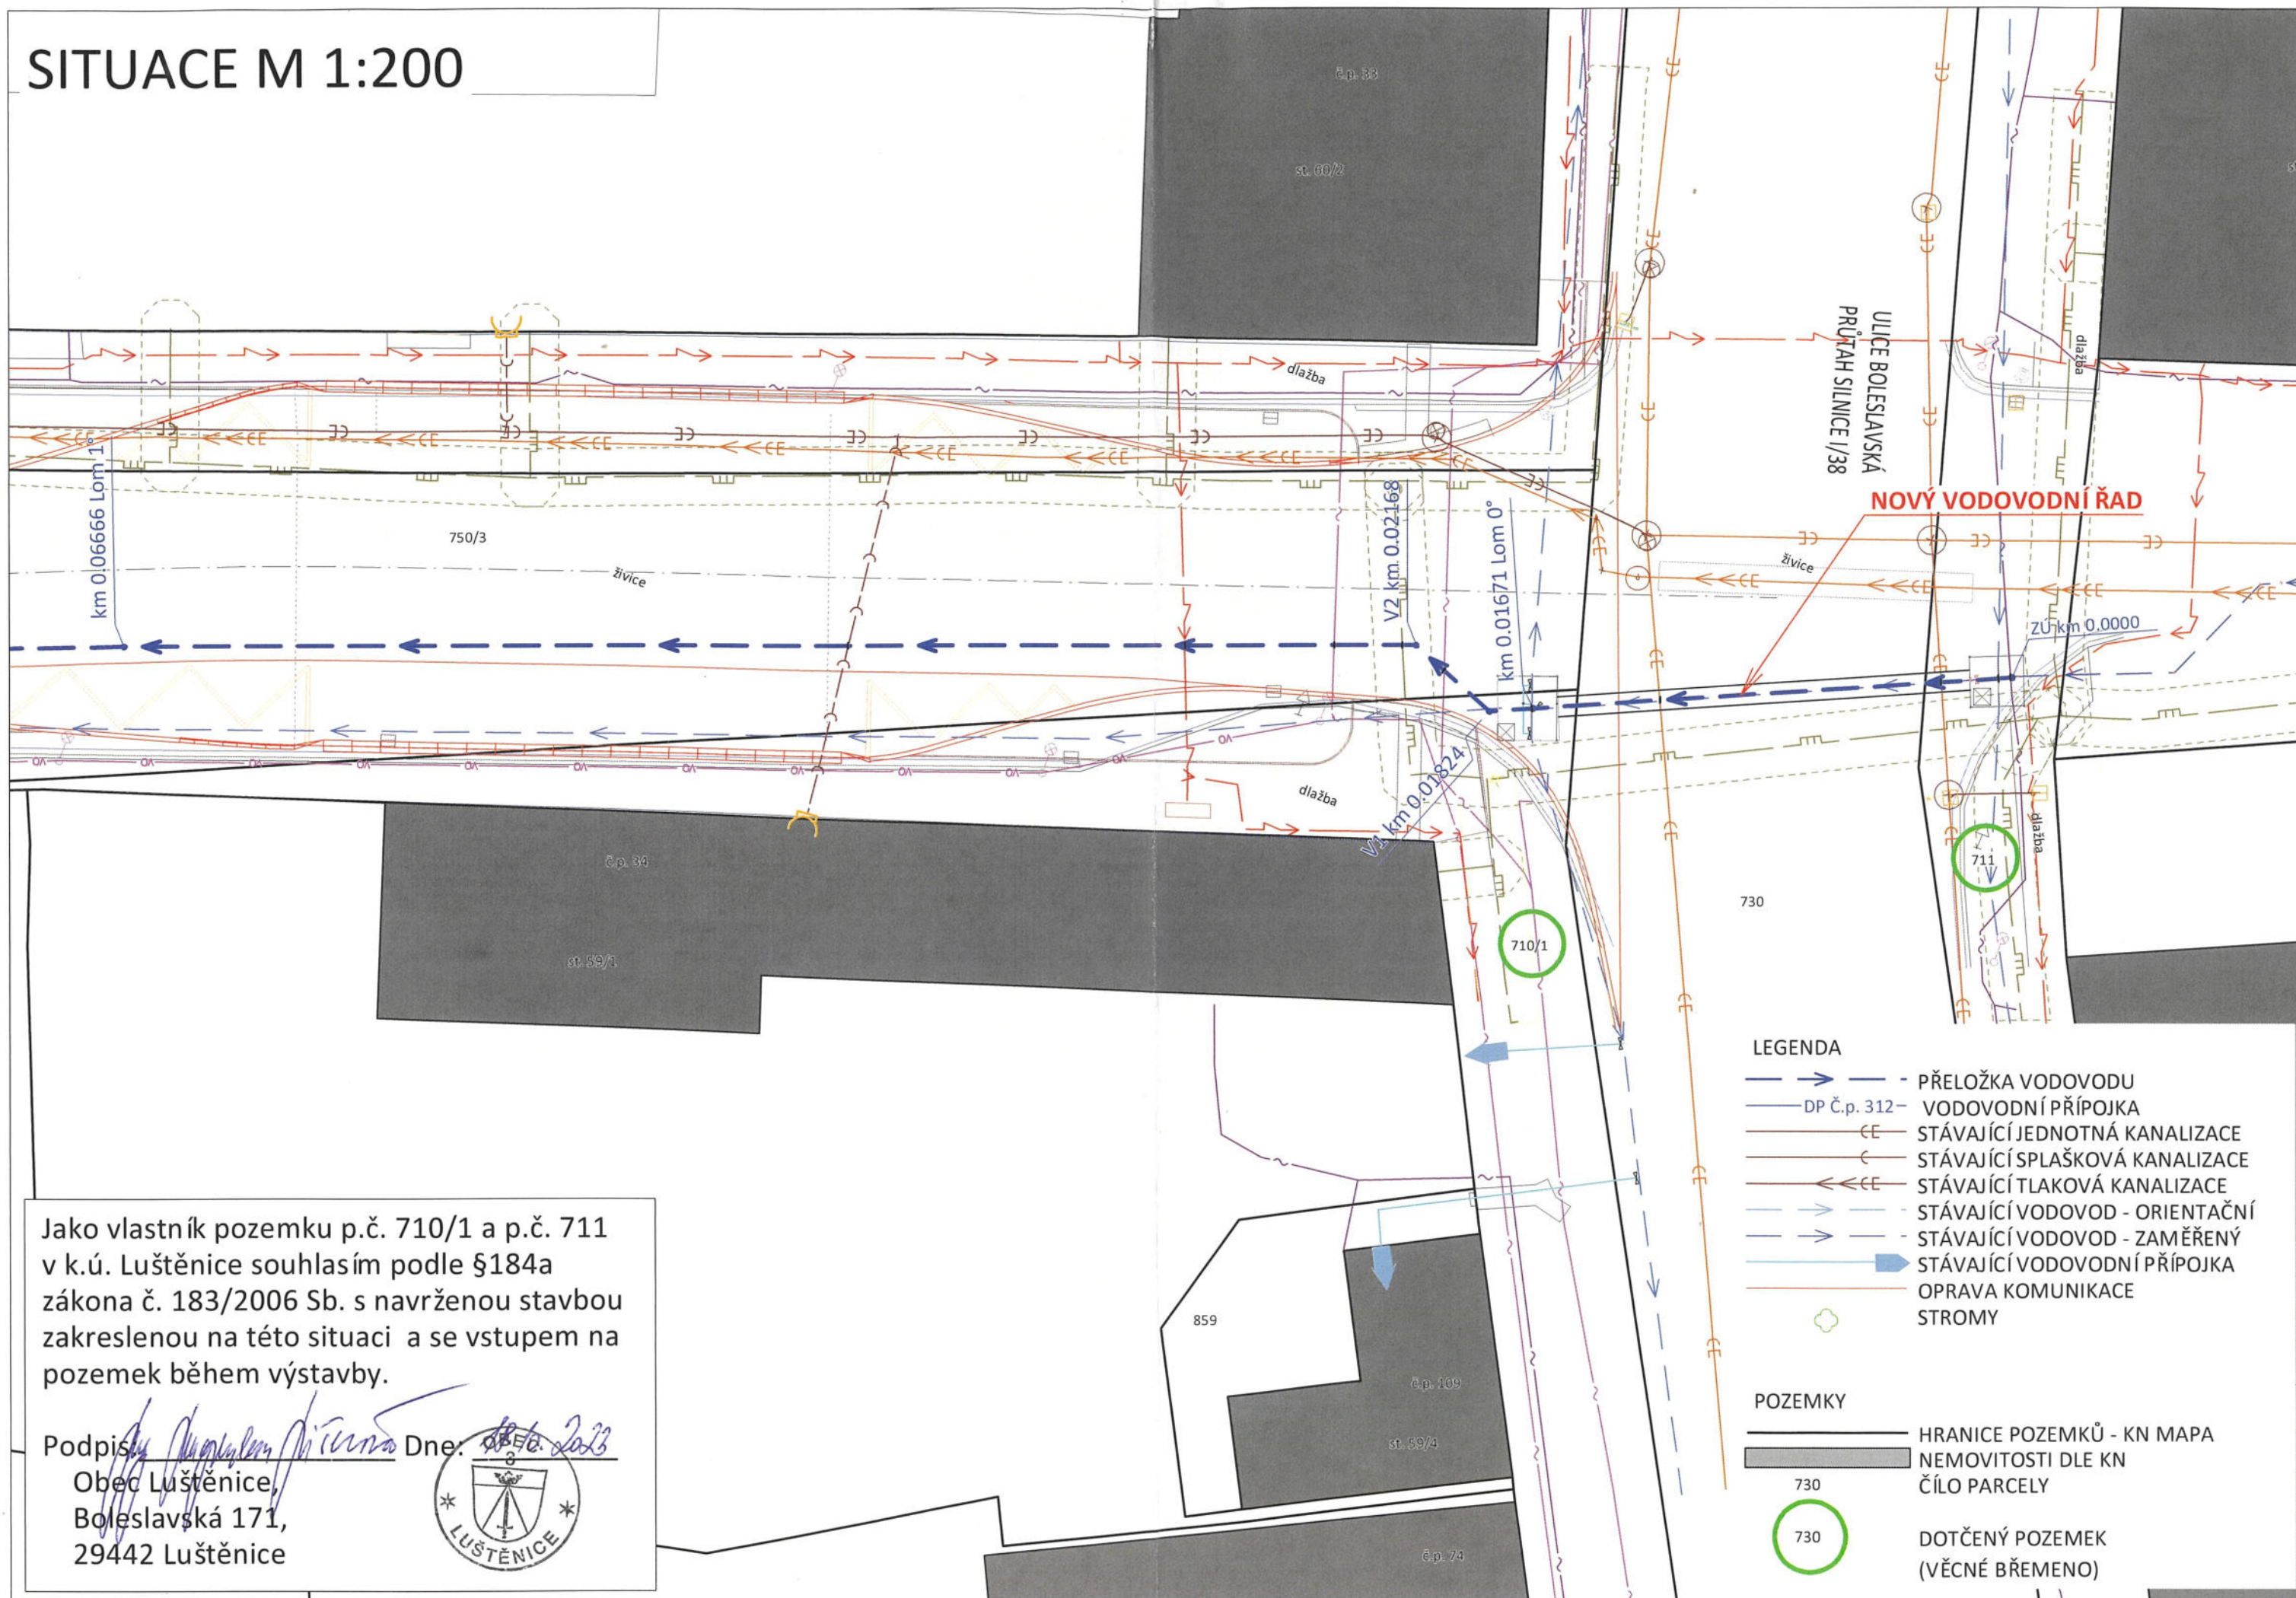

SITUACE M 1:200

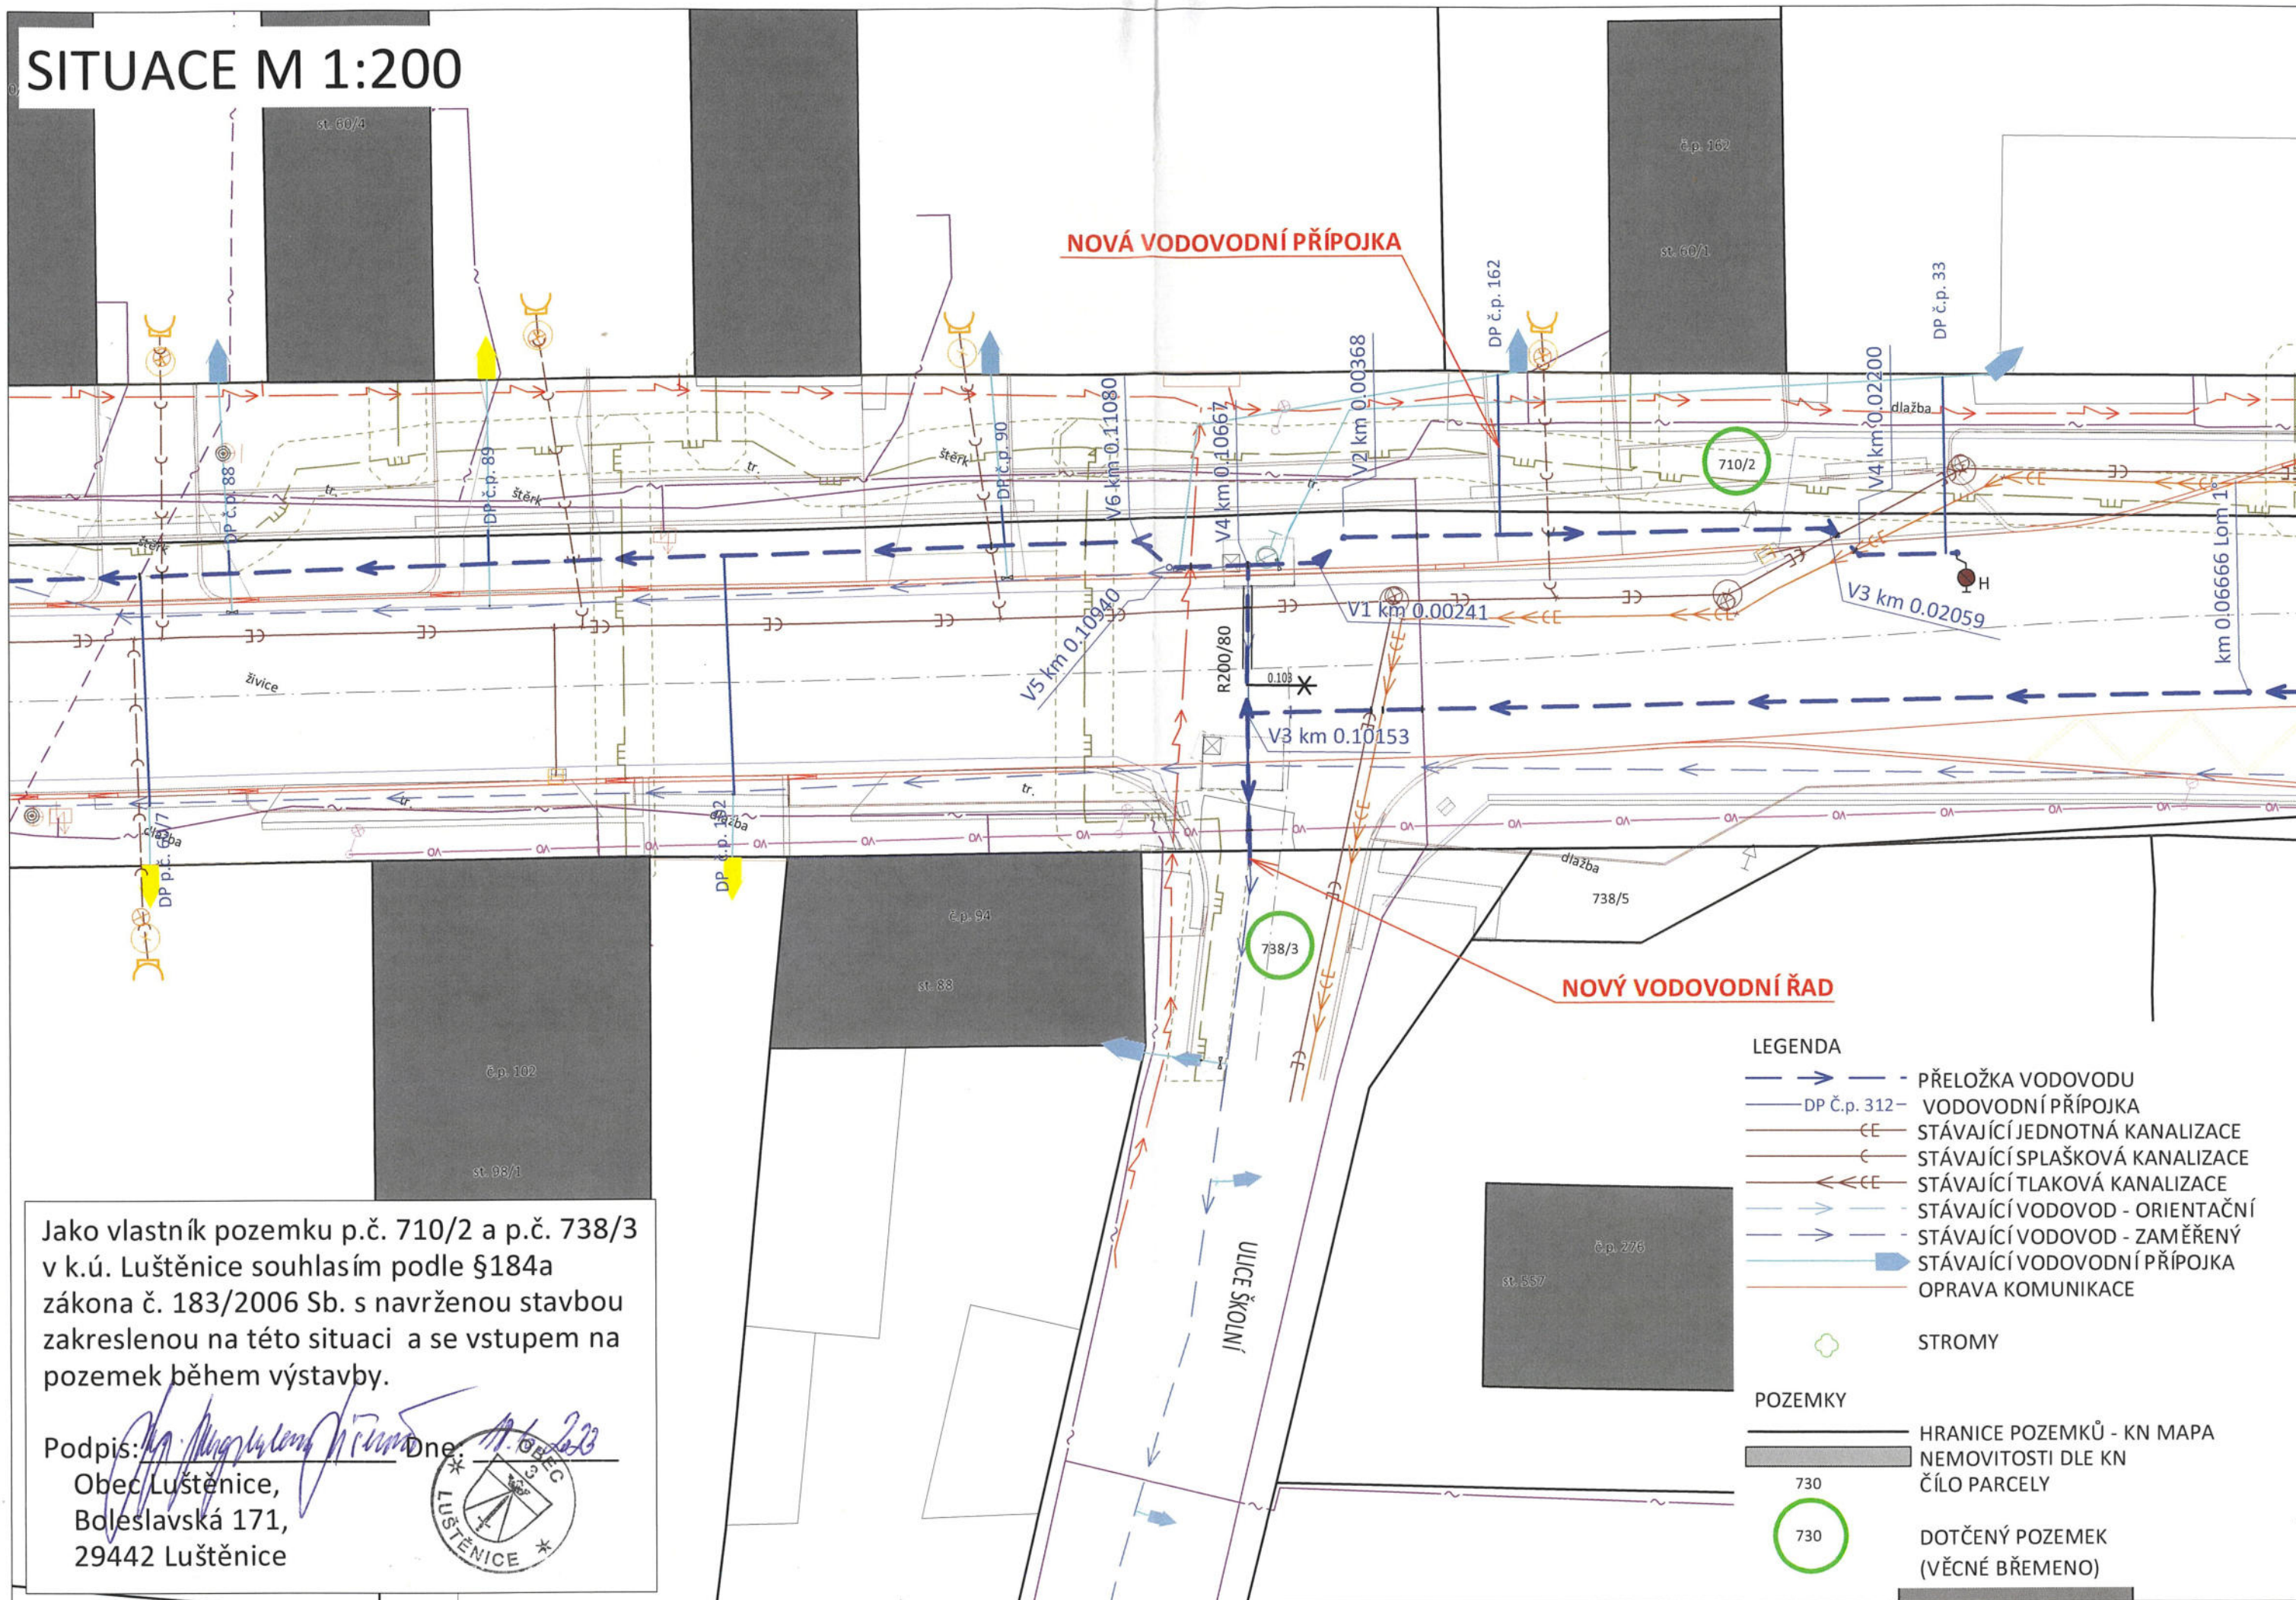

SITUACE M 1:200

