
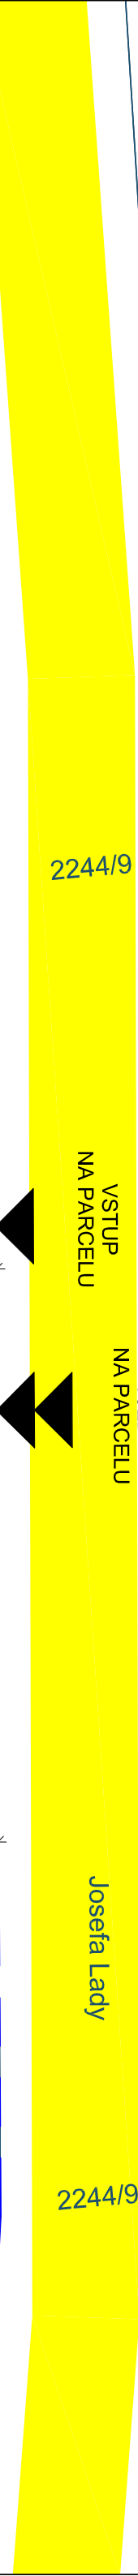
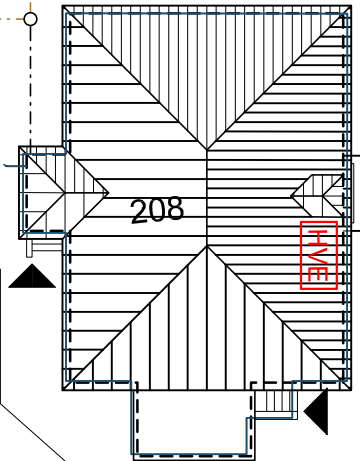
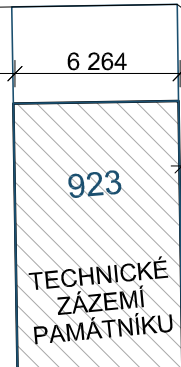


LEGENDA PO

- PŘÍSTUPOVÁ KOMUNIKACE
- VYPÍNAJÍ ELEKTRŮRY
- HRANICE INVESTORA

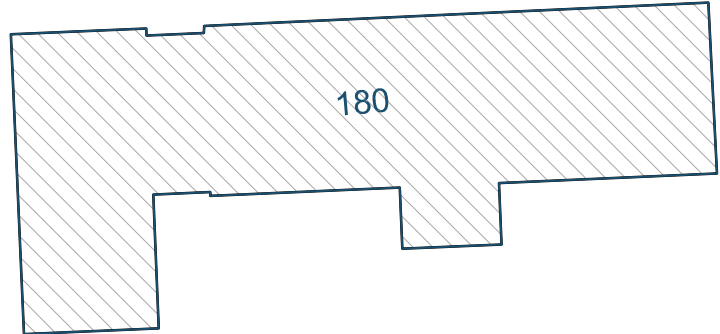

VSTUP  
NA PARCELU

VJEZD  
NA PARCELU

Josefa Lady

1500/5

1503/1

1421/5

1500/6

1500/8

1500/9

1500/10

2244/9


2244/9

1721/21


1738/6

1708/2

1738/7

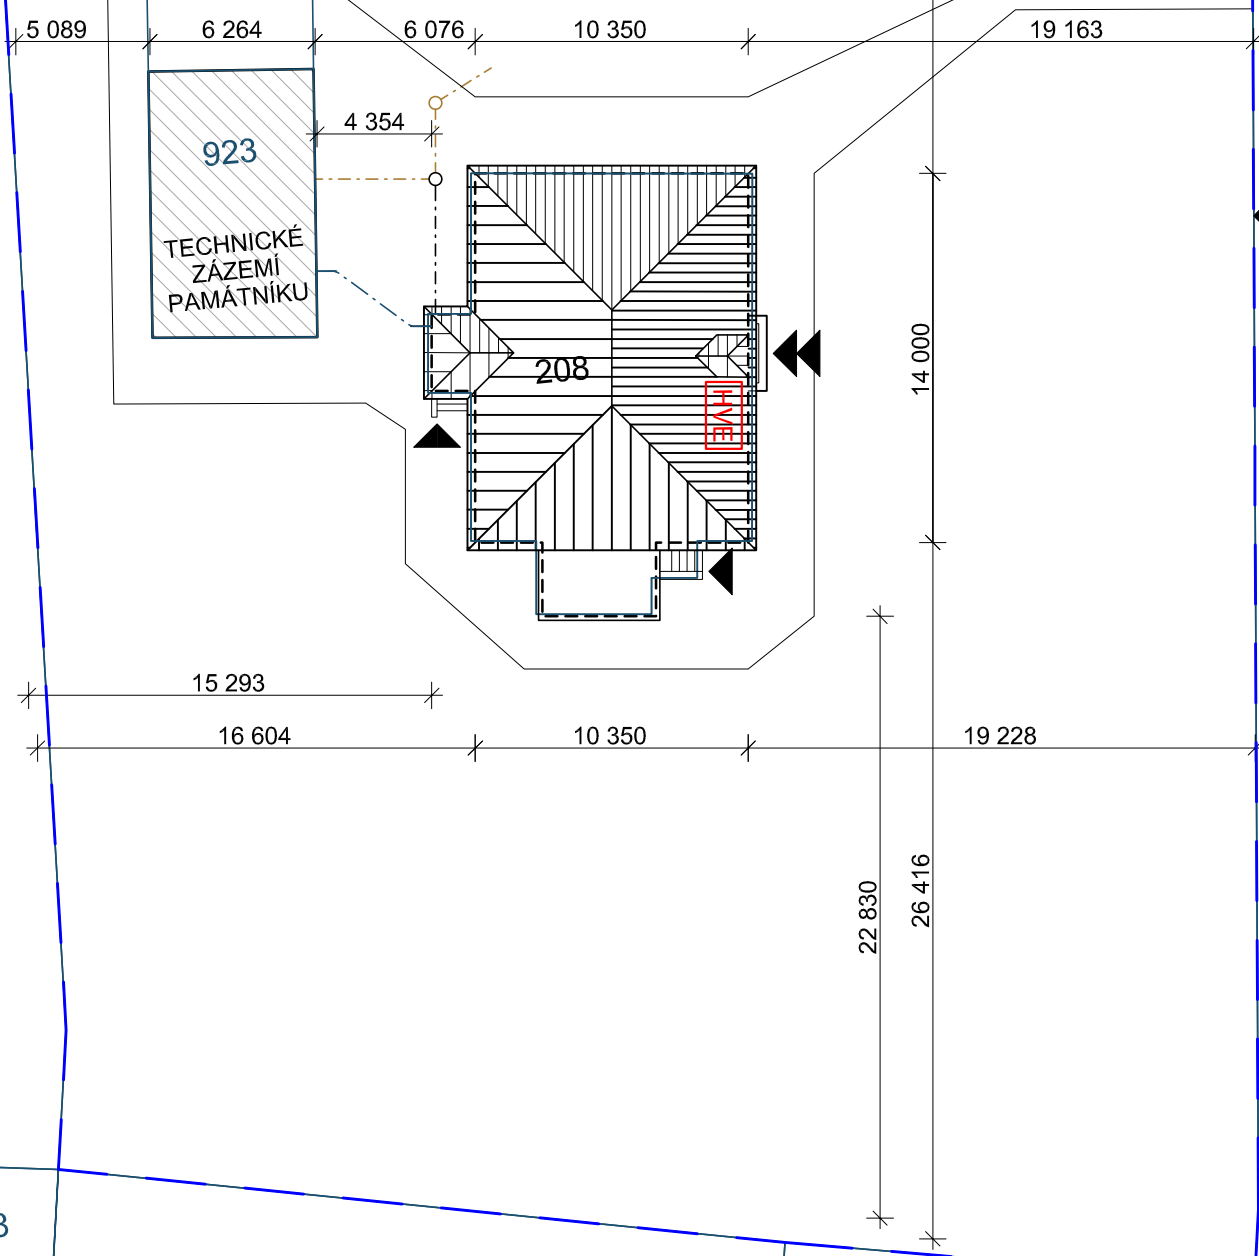

S

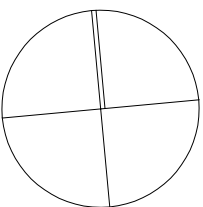

VÝKRES  
SITUACE  
M - 1 : 375