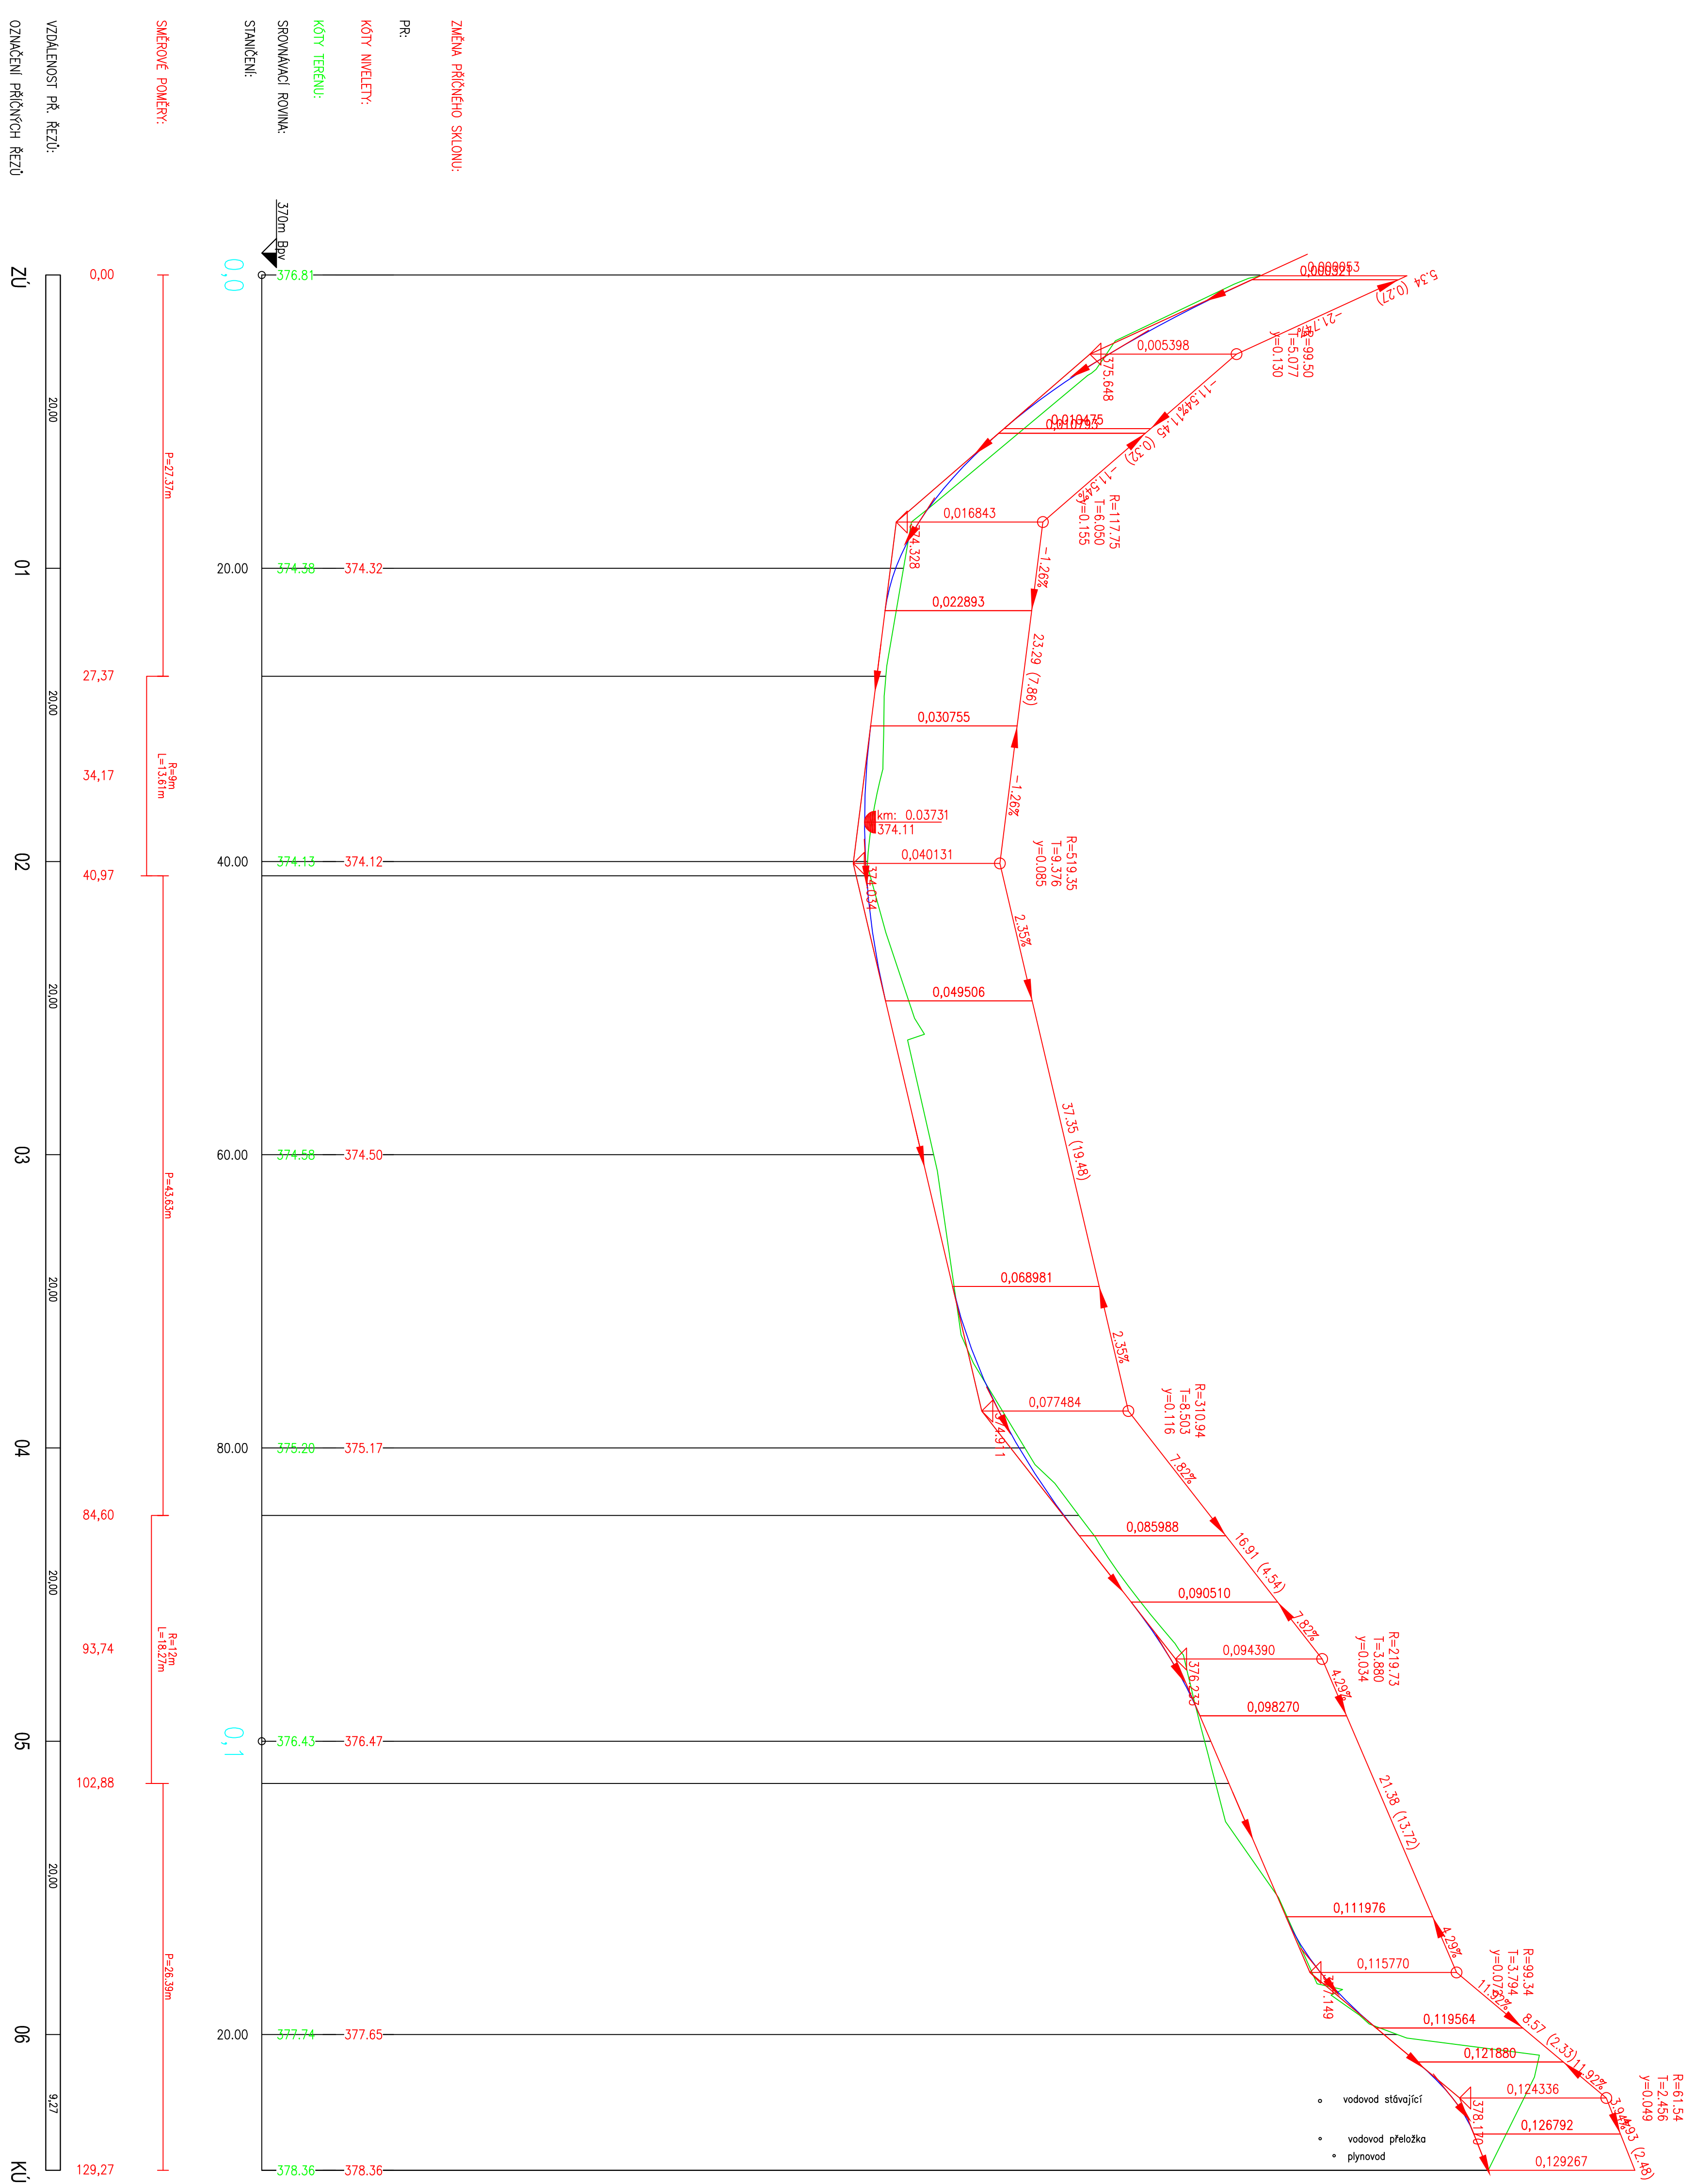


Podélný profil: ZP-1 M 1:250/25  
Rozsah: km 0,00000 - km 0,129

[illegible]