


[illegible]

Řez 2-2' - pohled na jihovýchodní štít

The diagram illustrates a cross-section of a gabled roof structure. Key features include:

- Roof Slope:** Indicated as $43,00^\circ$.
- Dimensions:** Various measurements are provided for different components, such as 180, 260, 120, 100, 140, 60, 130, 1750, 1400, 2630, 1000, and 1396.
- Annotations:** The text "výšku doměřit" (measure height) is present near the central vertical element.
- Structural Details:** The drawing shows the internal framing, including rafters, purlins, and the supporting wall structure.

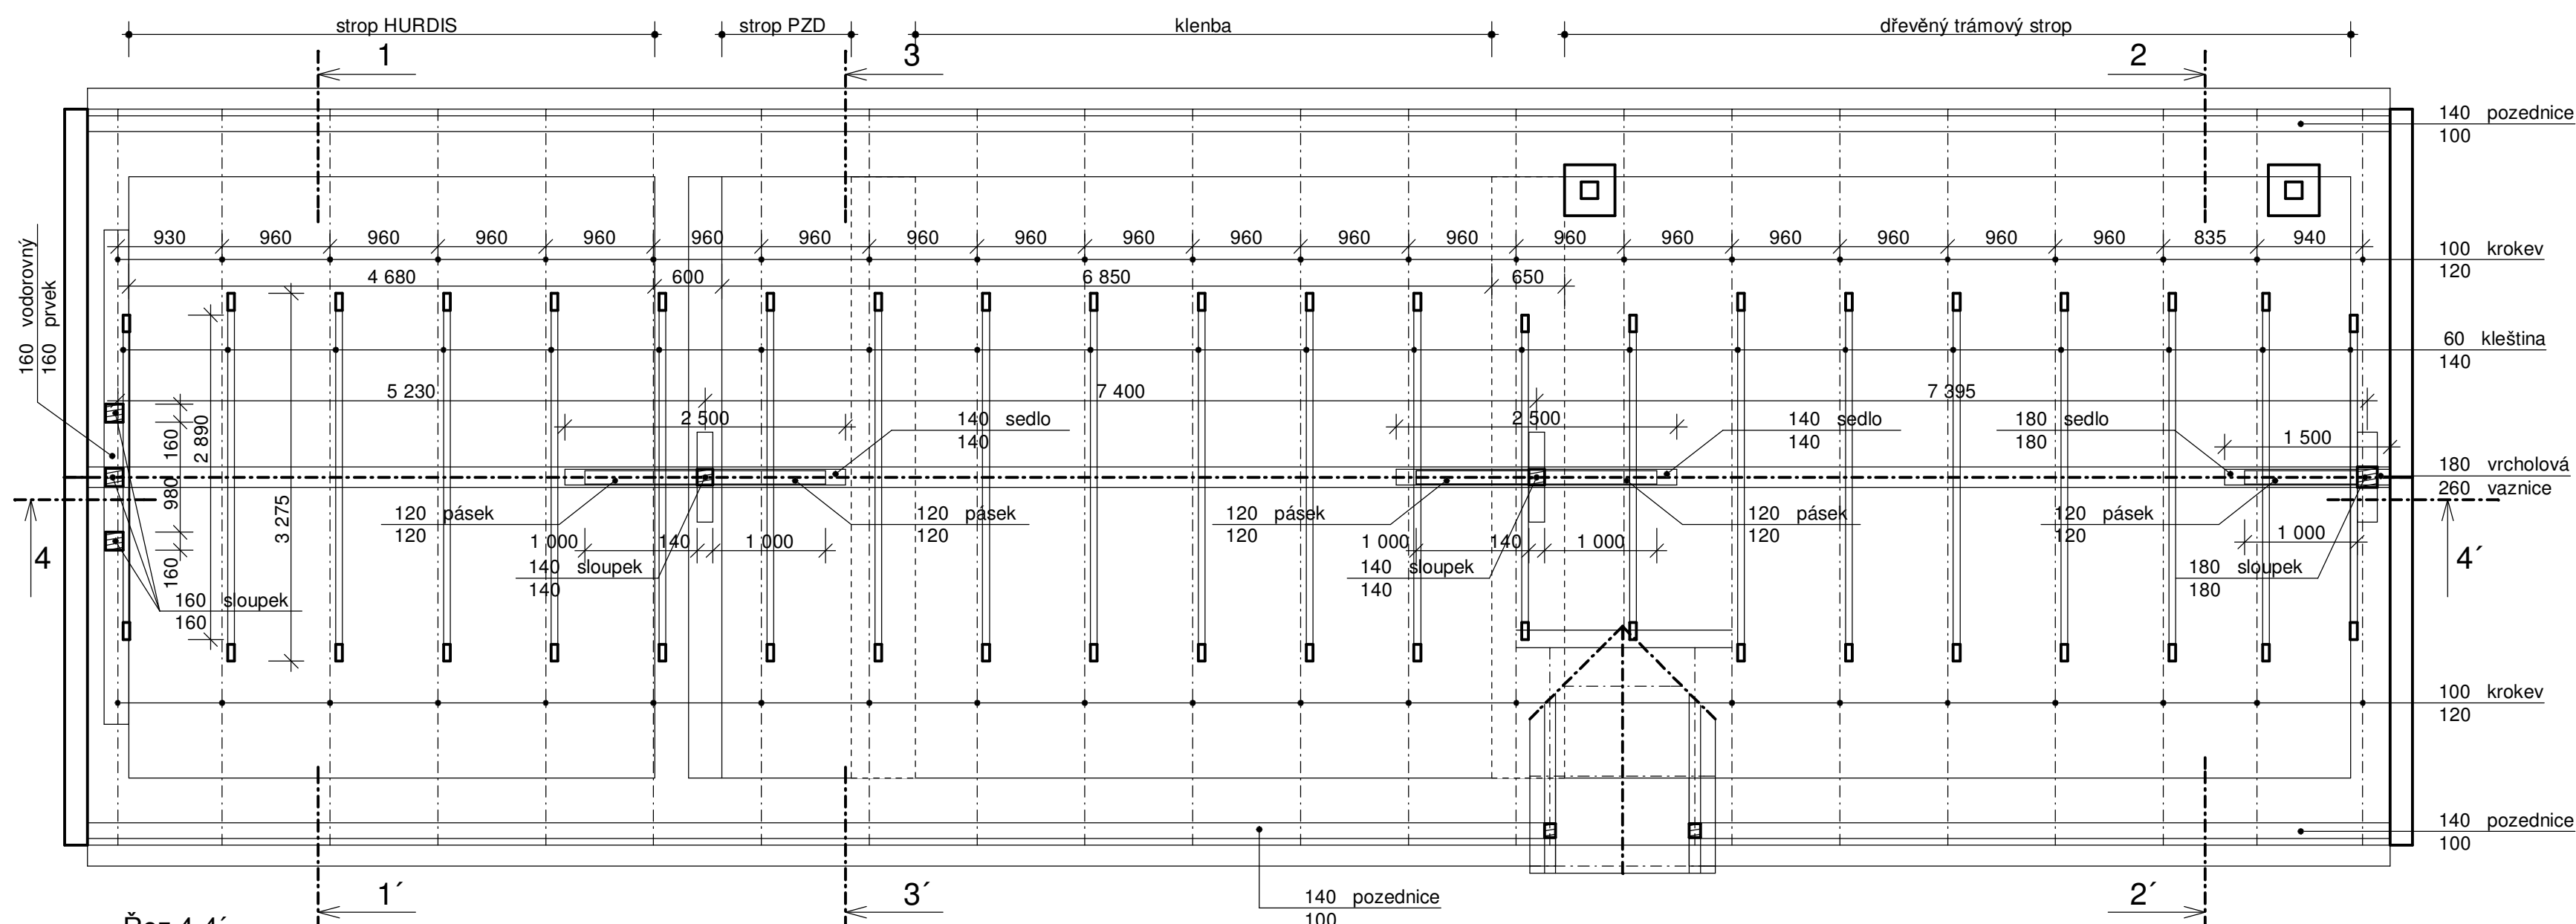

- viz Statický výpočet

