

PUDORYS, 1:50









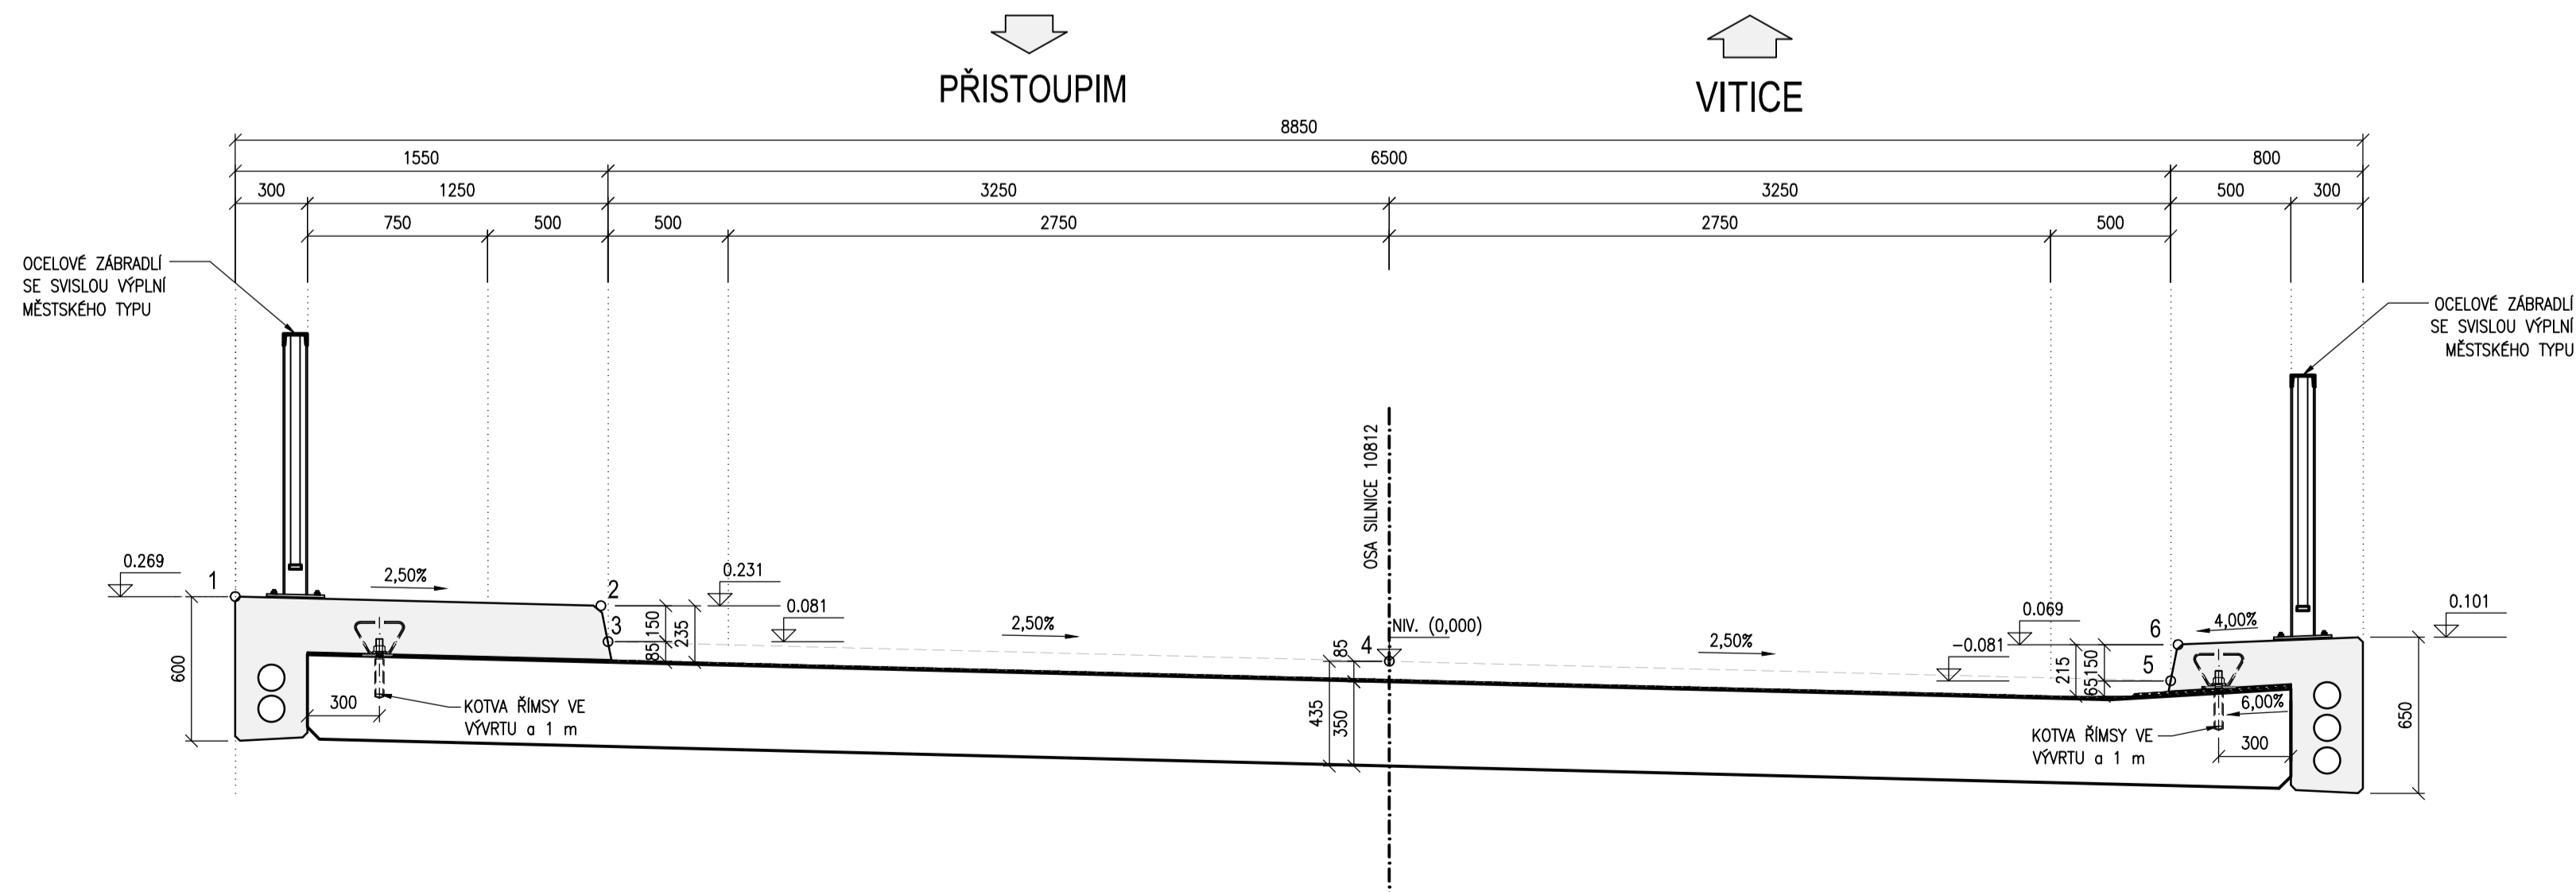

BETON C 30/37-XD3, XF4, XC4 (CZ, F.2) - Cl 0,4 - Dmax 22 - S3
- max.průsak 20 mm podle ČSN EN 12390-8

1. UVEDENÉ VÝŠKOVÉ ABSOLUTNÍ KÓTY JSOU TEORETICKÉ.
2. SOUŘADNICE PODROBNÝCH BODŮ JSOU UVEDENY V PŘÍLOZE 03B.
3. POKUD NENÍ UVEDENO JINAK, JE ZKOSENÍ HRAN 20/20 mm.

VIZ. PŘÍLOHA Č. 001

BOD 1 (L.ŘÍMSA)				BOD 2 (L.ŘÍMSA)				BOD 3 (L. HRANA ZPEVNĚNÍ)				BOD 4 (OSA SILNICE, NIV.)				
ŘEŽ	Y	X	Z	ŘEŽ	Y	X	Z	ŘEŽ	Y	X	Z	ŘEŽ	STANIČENÍ	Y	X	Z
101	-	-	-	201	-	-	-	301	709405,025	1052412,576	248,176	1	5,000	709406,657	1052414,691	248,257
102	-	-	-	202	-	-	-	302	709402,975	1052414,011	248,177	2	7,500	709404,677	1052416,218	248,258
103	-	-	-	203	-	-	-	303	709400,925	1052415,447	248,177	3	10,000	709402,698	1052417,745	248,258
104	-	-	-	204	-	-	-	304	709398,875	1052416,882	248,220	4	12,500	709400,718	1052419,272	248,301
105	-	-	-	205	-	-	-	305	709396,824	1052418,318	248,262	5	15,000	709398,739	1052420,799	248,343
106	-	-	-	206	-	-	-	306	709394,774	1052419,753	248,305	6	17,500	709396,760	1052422,326	248,386
107	-	-	-	207	-	-	-	307	709392,795	1052421,280	248,375	7	20,000	709394,780	1052423,854	248,429
108	-	-	-	208	-	-	-	308	709390,816	1052422,807	248,461	8	22,500	709392,801	1052425,381	248,488
109	-	-	-	209	-	-	-	309	709388,836	1052424,334	248,581	9	25,000	709390,821	1052426,908	248,581
110	-	-	-	210	-	-	-	310	709386,857	1052425,861	248,718	10	27,500	709388,842	1052428,435	248,691
111	-	-	-	211	-	-	-	311	709384,877	1052427,389	248,843	11	30,000	709386,863	1052429,962	248,789
112	-	-	-	212	-	-	-	312	709382,898	1052428,916	248,944	12	32,500	709384,883	1052431,489	248,863
113	709381,900	1052427,728	249,133	213	709382,829	1052428,931	249,095	313	709382,847	1052428,955	248,945	13	32,564	709384,829	1052431,524	248,864
114	709380,977	1052428,440	249,162	214	709381,906	1052429,643	249,124	314	709381,924	1052429,667	248,974	14	33,730	709383,909	1052432,240	248,893
115	709379,972	1052429,215	249,194	215	709380,900	1052430,419	249,156	315	709380,918	1052430,443	248,906	15	35,000	709382,904	1052433,016	249,925
116	709377,992	1052430,742	249,257	216	709378,921	1052431,946	249,219	316	709378,939	1052431,970	249,069	16	37,500	709380,924	1052434,534	249,988
117	709376,013	1052432,269	249,319	217	709376,941	1052433,473	249,281	317	709376,960	1052433,497	249,131	17	40,000	709378,945	1052436,070	249,950
118	709374,033	1052433,797	249,382	218	709374,962	1052435,000	249,344	318	709374,980	1052435,024	249,194	18	42,500	709376,965	1052437,597	249,113
119	709372,054	1052435,324	249,444	219	709372,982	1052436,527	249,406	319	709373,001	1052436,551	249,256	19	45,000	709374,986	1052439,124	249,175
120	709370,816	1052436,279	249,483	220	709371,744	1052437,482	249,445	320	709371,762	1052437,506	249,295	20	46,564	709373,748	1052440,079	249,214
121	-	-	-	221	-	-	-	321	709371,021	1052438,078	249,319	21	47,500	709373,007	1052440,651	249,238
122	-	-	-	222	-	-	-	322								

BOD 5 (P. HRANA ZPEVNĚNÍ)				BOD 6 (P.ŘÍMSA)				BOD 7 (P.ŘÍMSA)			
ŘEČ	Y	X	Z	ŘEČ	Y	X	Z	ŘEČ	Y	X	Z
501	709408,381	1052416,926	248,176	601	-	-	-	701	-	-	-
502	709406,453	1052418,521	248,177	602	-	-	-	702	-	-	-
503	709404,526	1052420,115	248,177	603	-	-	-	703	-	-	-
504	709402,599	1052421,710	248,220	604	-	-	-	704	-	-	-
505	709400,672	1052423,305	248,262	605	-	-	-	705	-	-	-
506	709398,745	1052424,900	248,305	606	-	-	-	706	-	-	-
507	709396,765	1052426,427	248,348	607	-	-	-	707	-	-	-
508	709394,786	1052427,954	248,407	608	-	-	-	708	-	-	-
509	709392,807	1052429,481	248,500	609	-	-	-	709	-	-	-
510	709390,827	1052431,008	248,610	610	-	-	-	710	-	-	-
511	709388,848	1052432,535	248,708	611	-	-	-	711	-	-	-
512	709386,868	1052434,062	248,782	612	-	-	-	712	-	-	-
513	709386,817	1052434,101	248,783	613	-	-	-	713	-	-	-
514	709385,894	1052434,813	248,812	614	709385,913	1052434,837	248,881	714	709386,383	1052435,447	248,913
515	709384,889	1052435,589	248,844	615	709384,990	1052435,549	248,913	715	709385,460	1052436,159	248,945
516	709382,909	1052437,116	248,907	616	709383,984	1052436,325	248,976	716	709384,455	1052436,935	249,008
517	709380,930	1052438,643	248,969	617	709382,005	1052437,852	249,038	717	709382,475	1052438,462	249,070
518	709378,951	1052440,170	249,032	618	709380,025	1052439,379	249,101	718	709380,496	1052439,989	249,133
519	709376,971	1052441,697	249,094	619	709378,046	1052440,906	249,163	719	709378,516	1052441,516	249,195
520	709375,733	1052442,653	249,133	620	709376,066	1052442,433	249,202	720	709376,537	1052443,043	249,234
521	709374,992	1052443,224	249,157	621	709375,010	1052443,248	249,226	721	709375,408	1052443,858	249,258
522	709374,810	1052443,365	249,162	622	709374,828	1052443,389	249,231	722	709375,298	1052443,998	249,263
523	709373,099	1052444,703	249,202	623	709373,118	1052444,726	249,271	723	709373,606	1052445,321	249,303
524	709371,398	1052446,203	249,218	624	709371,419	1052446,225	249,287	724	709371,949	1052446,784	249,319
525	709369,809	1052447,821	249,218	625	709369,832	1052447,841	249,287	725	709370,400	1052448,360	249,319
526	709368,340	1052449,547	249,230	626	709368,364	1052449,566	249,299	726	709368,968	1052450,044	249,331
527	709367,622	1052450,490	249,248	627	709367,647	1052450,508	249,317	727	709368,268	1052450,963	249,349
528	709366,965	1052451,352	249,272	628	-	-	-	728	-	-	-
529	709365,693	1052453,237	249,327	629	-	-	-	729	-	-	-
530	709364,572	1052455,220	249,383	630	-	-	-	730	-	-	-
531	709363,611	1052457,289	249,439	631	-	-	-	731	-	-	-
532	709362,816	1052459,428	249,494	632	-	-	-	732	-	-	-
533	709362,192	1052461,624	249,550	633	-	-	-	733	-	-	-
534	709361,737	1052463,911	249,606	634	-	-	-	734	-	-	-

Souřadnicový systém S-JTSK
Výškový systém Bpv

Změna:	Název změny:	Datum:	Provedl:	Podpis:

Investor:	Objednatel:
Středočeský kraj Zborovská 11 150 21 Praha 5	Středočeský kraj Zborovská 11 150 21 Praha 5

<p>METROPROJEKT Praha a.s. nám. I. P. Pavlova 2/1786 120 00 Praha 2 gen. ředitel: Ing. David Krása tel.: +420 256 154 105 www.metroprojekt.cz info@metroprojekt.cz</p>	 <p>METROPROJEKT</p>	<p>Souprava čísla:</p>
--	--	------------------------

JIP: Ing. Jan PEŠATA ul.: +420 296 154 311 Stupeň: PDPS		Podpis:  Název a učetní data: <div style="text-align: center; font-weight: bold; font-size: 1.2em;"> Oprava mostu ev. č. 10812-1 Most přes potok v obci Kšely </div>	
Zpracovatelský ústav: S-52 ul.: +420 296 154 330 Vedoucí ústavu: Ing. Václav KRÍVÁNEK 		Název části díla: <div style="text-align: center; font-weight: bold; font-size: 1.2em;"> STAVEBNÍ ČÁST SO 201 - Most ev.č. 10812-1 </div>	
Odpovědný projektant: Ing. Jan PEŠATA  Vypracoval: Ing. Jan PEŠATA  Sklad znak: V20/2037 Datum: 02/2016		Název přílohy: <div style="text-align: center; font-weight: bold; font-size: 1.5em;"> TVAR ŘÍMS </div>	
Počet listů: 12xA4 Měřítko: 1:50, 1:25		Změna: <div style="text-align: center; font-weight: bold; font-size: 1.5em;"> 010 </div>	
		Číslo plá.: <div style="text-align: center; font-weight: bold; font-size: 1.5em;"> 010 </div>	