


237
X-H-P-M-L-H

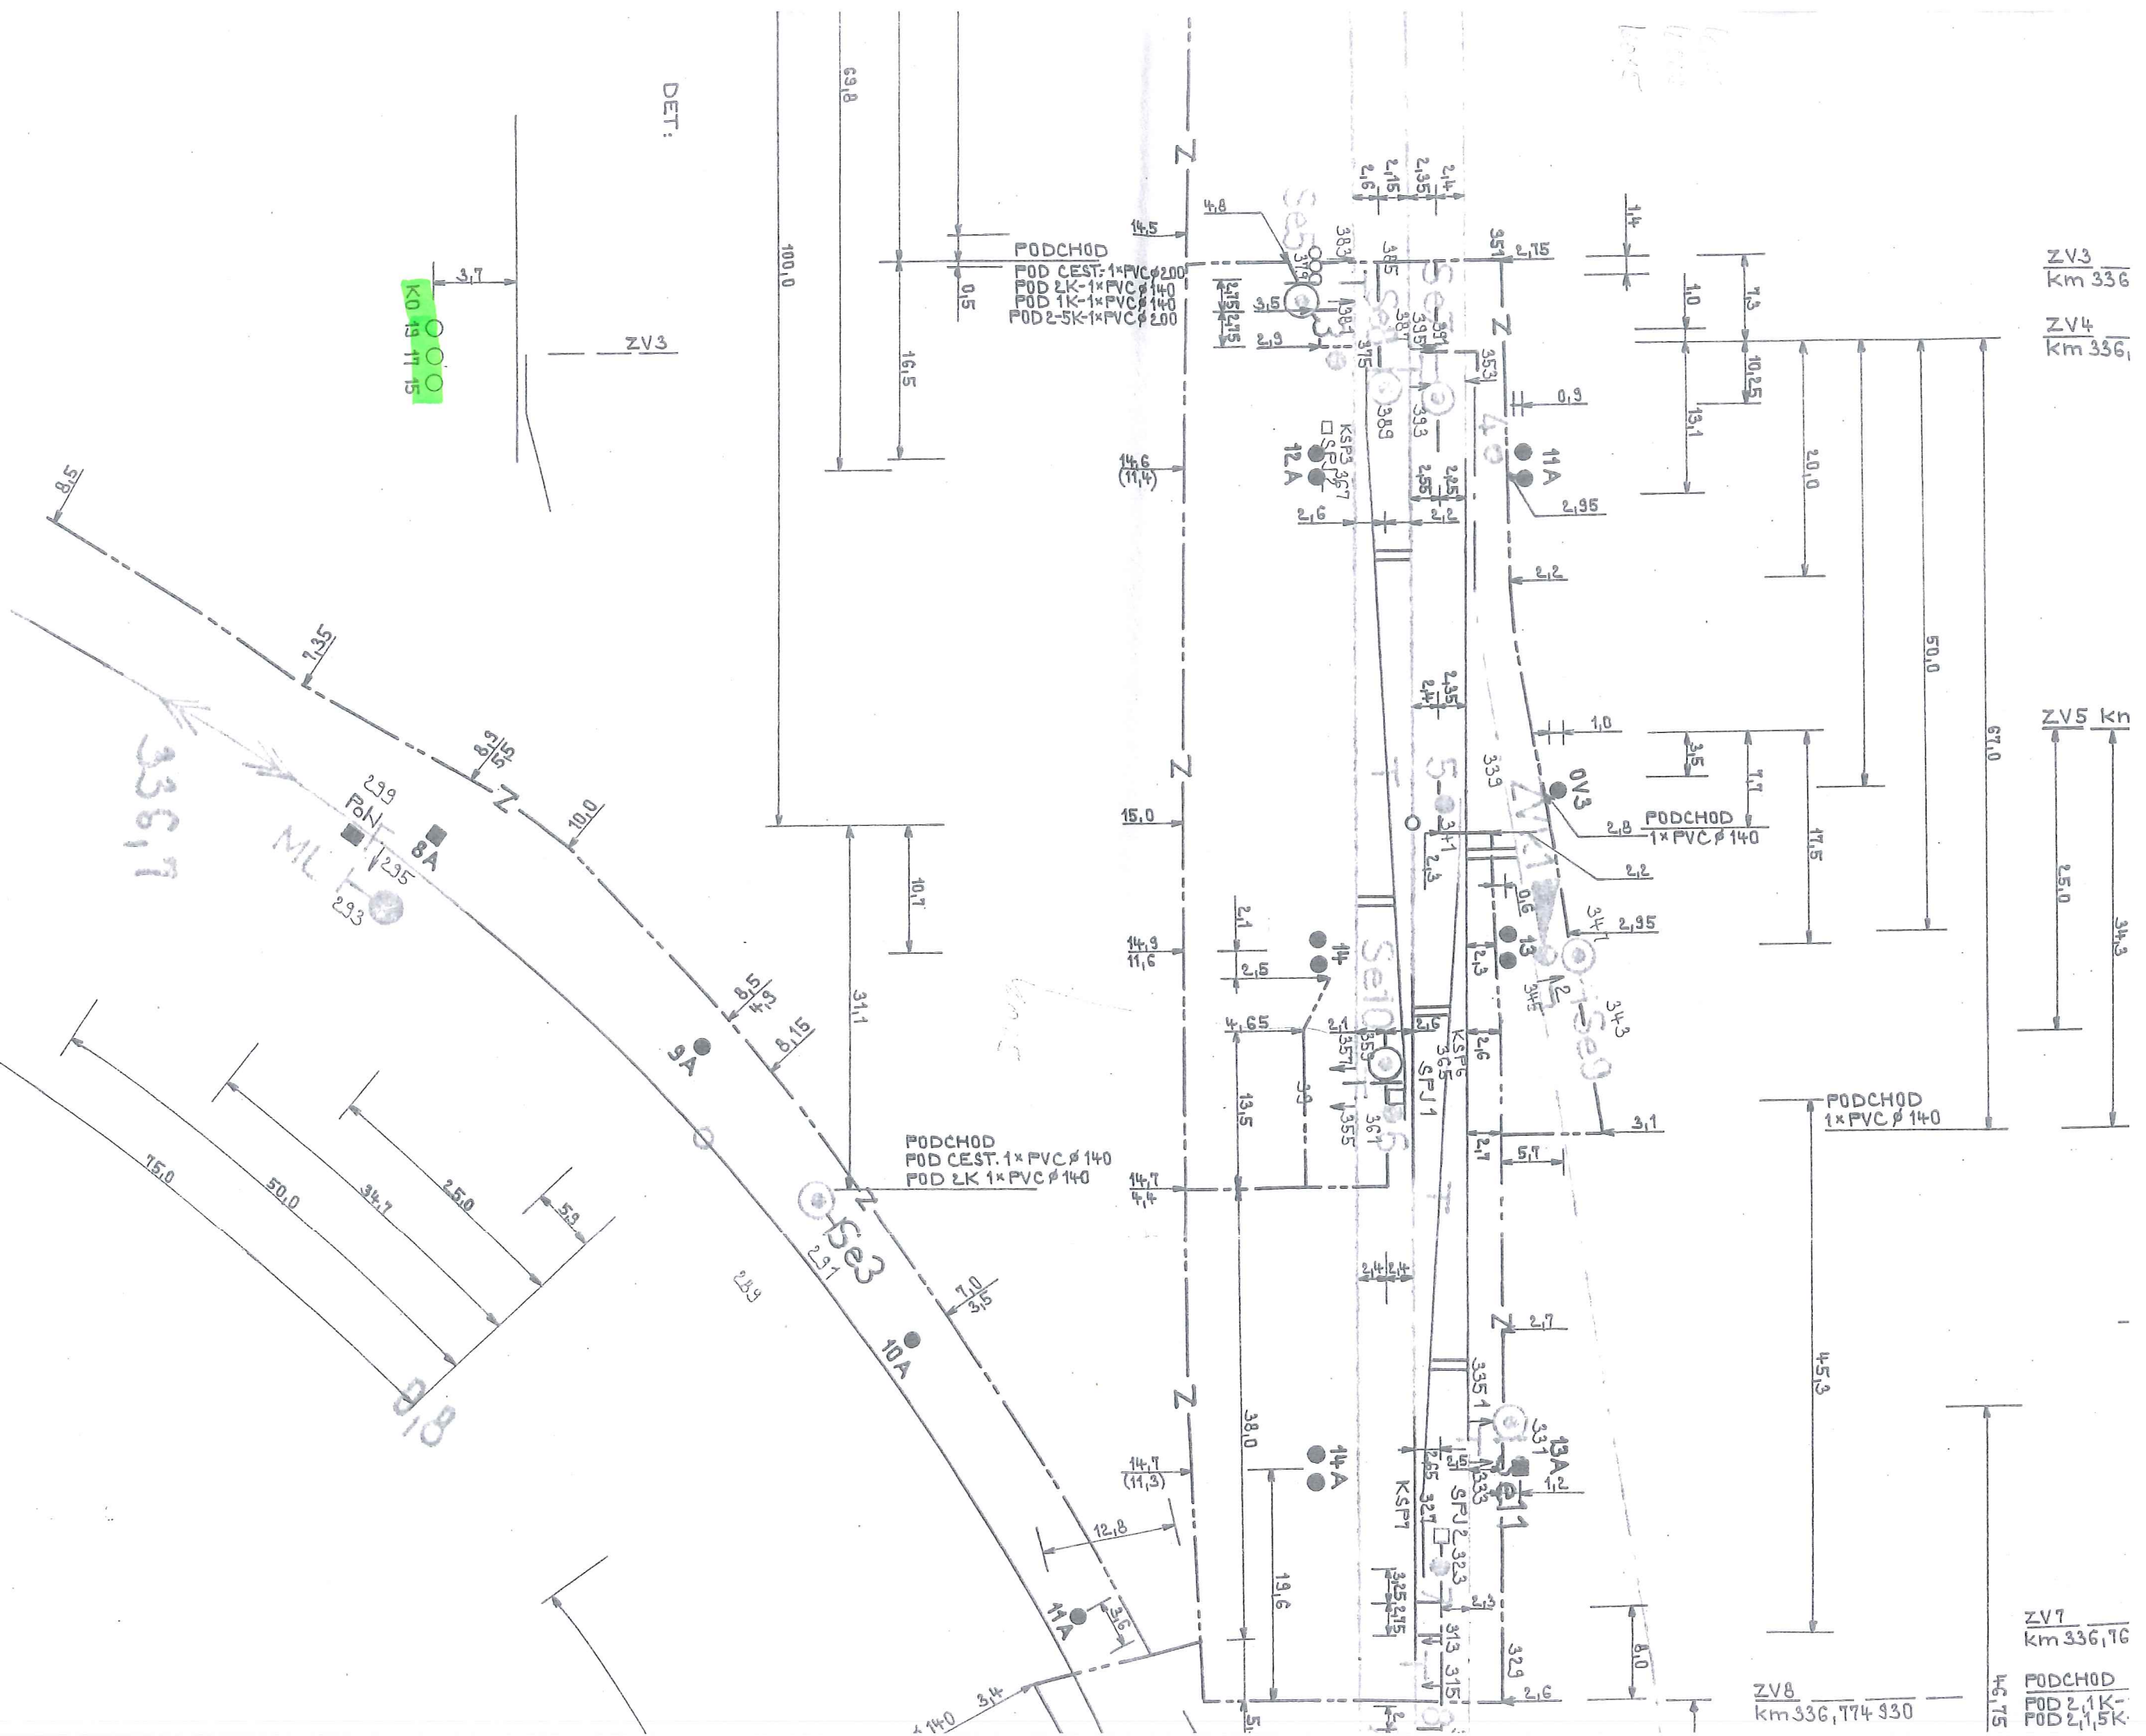

DET:

ZV3

ZV3
km 336

ZV4
km 336

ZV5 km

ZV7
km 336,76

ZV8
km 336,774 930

PODCHOD
POD 2,1K-
POD 2,1,5K-