


VARIANTA 2B

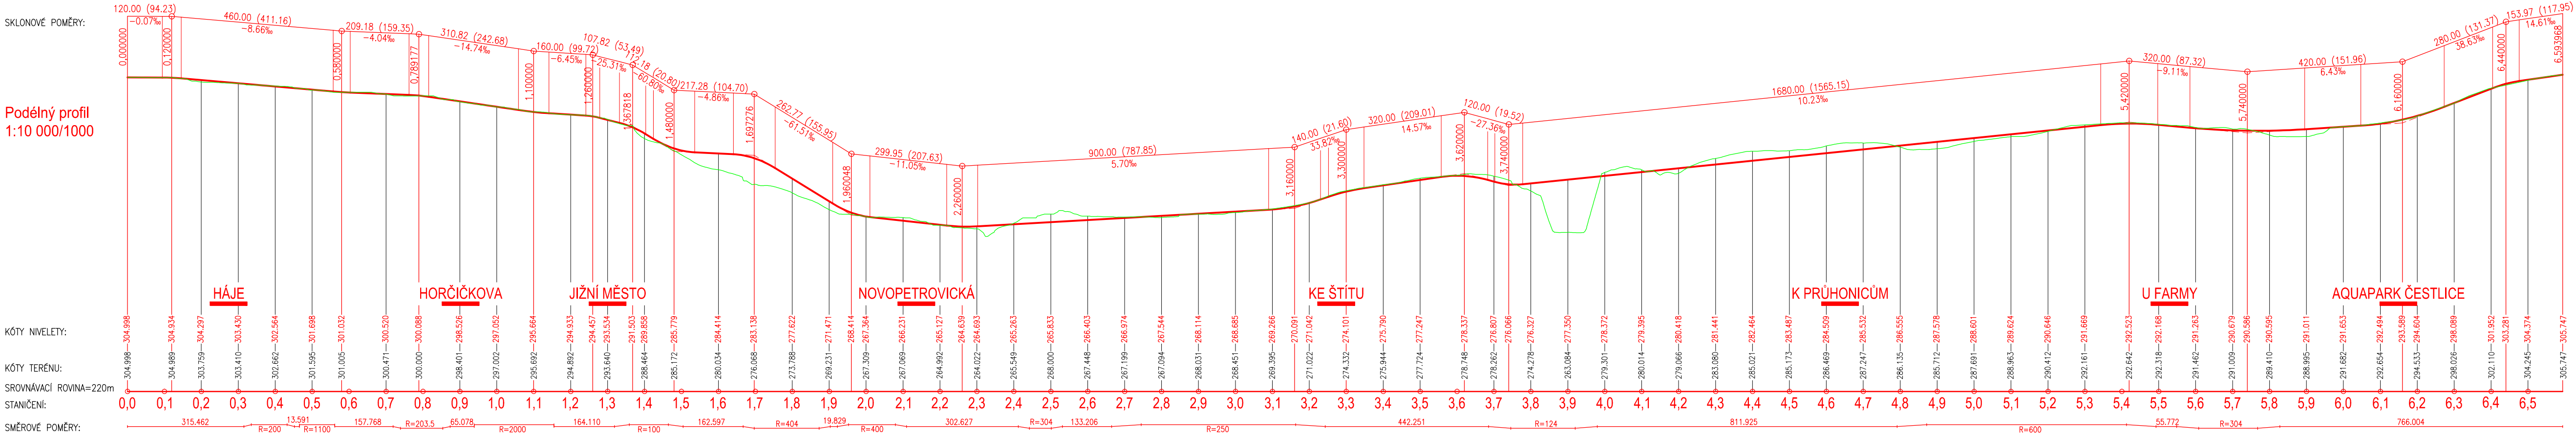

VARIANTA 3C1 - sledovaná varianta

