
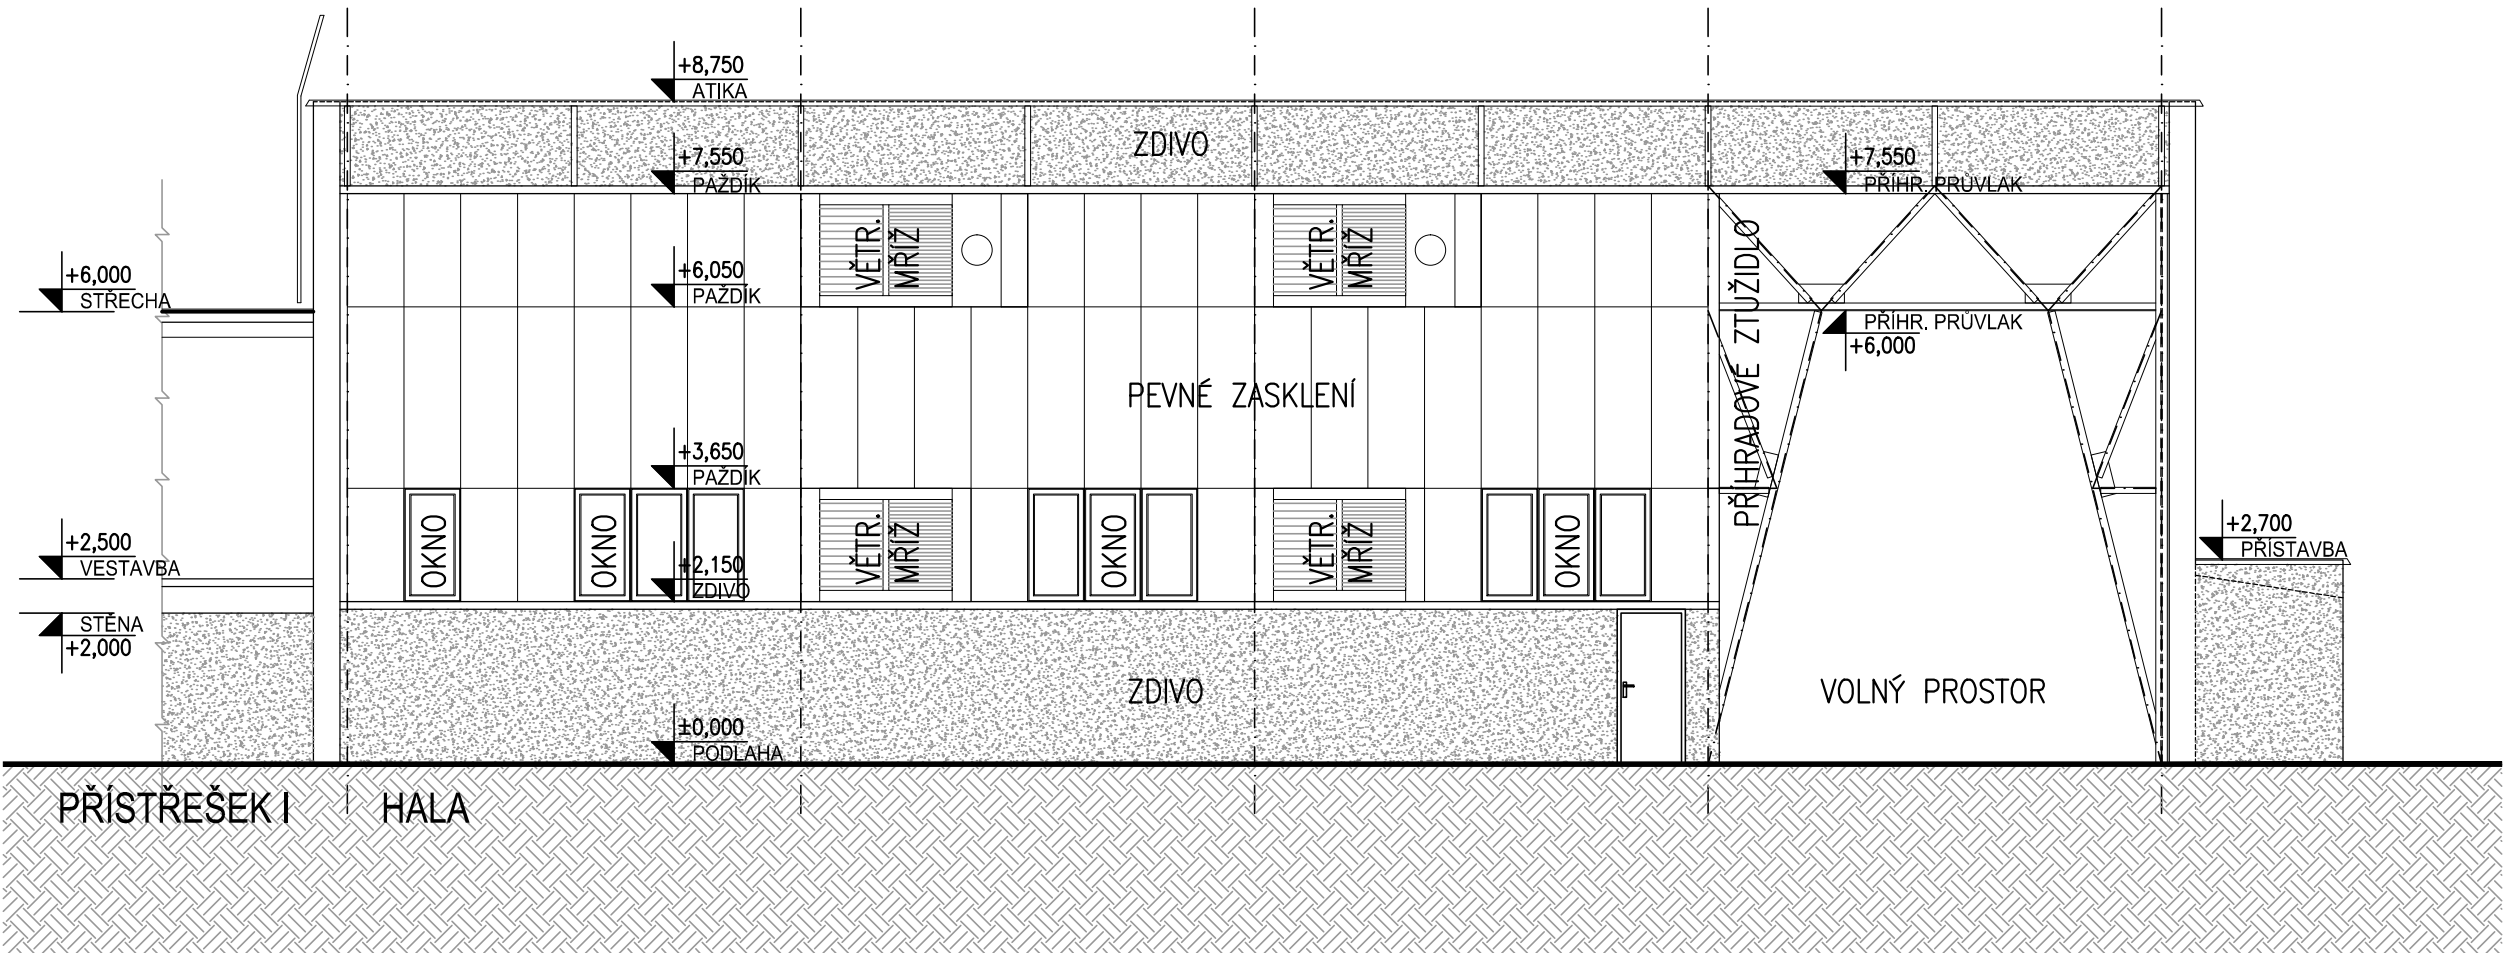
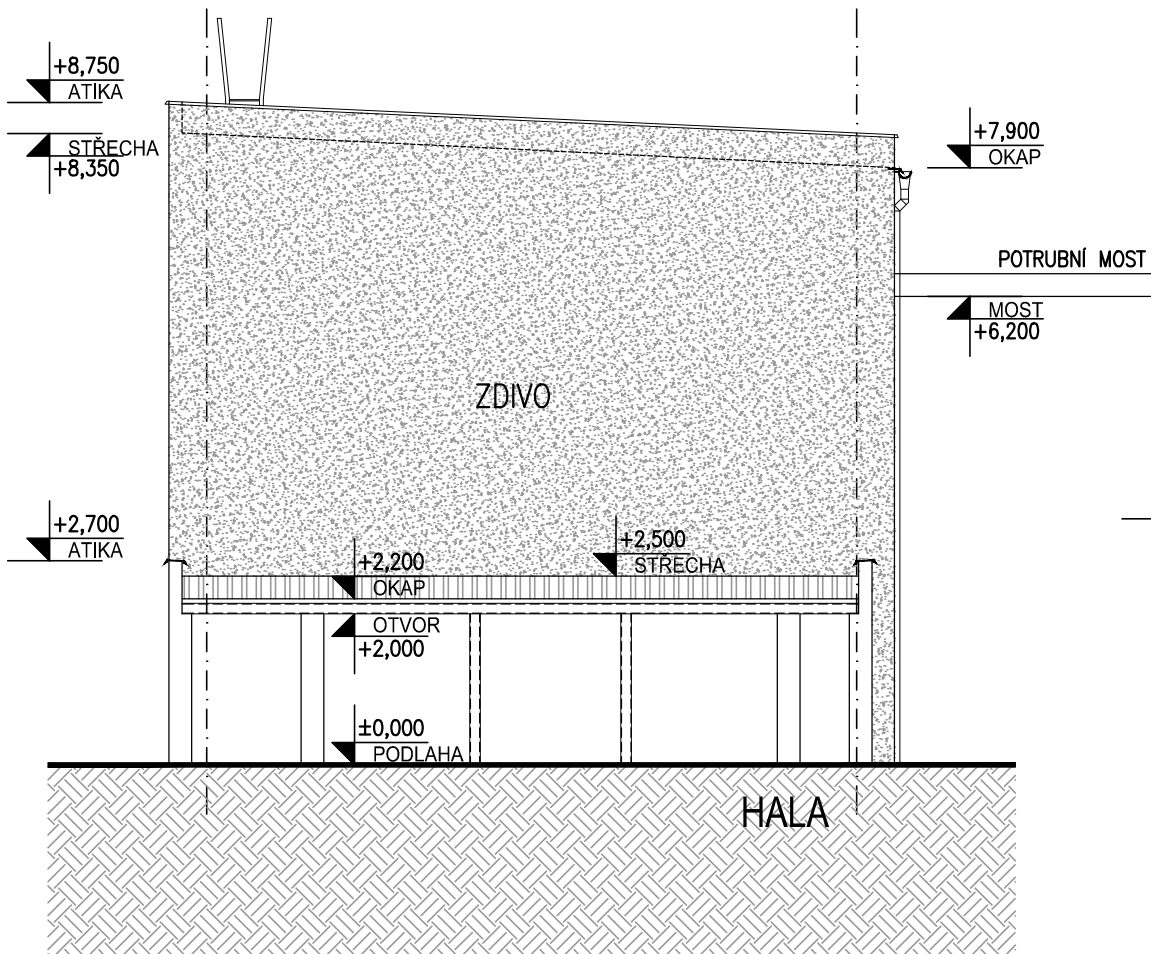


POHLEDY - HALA  
M 1:100

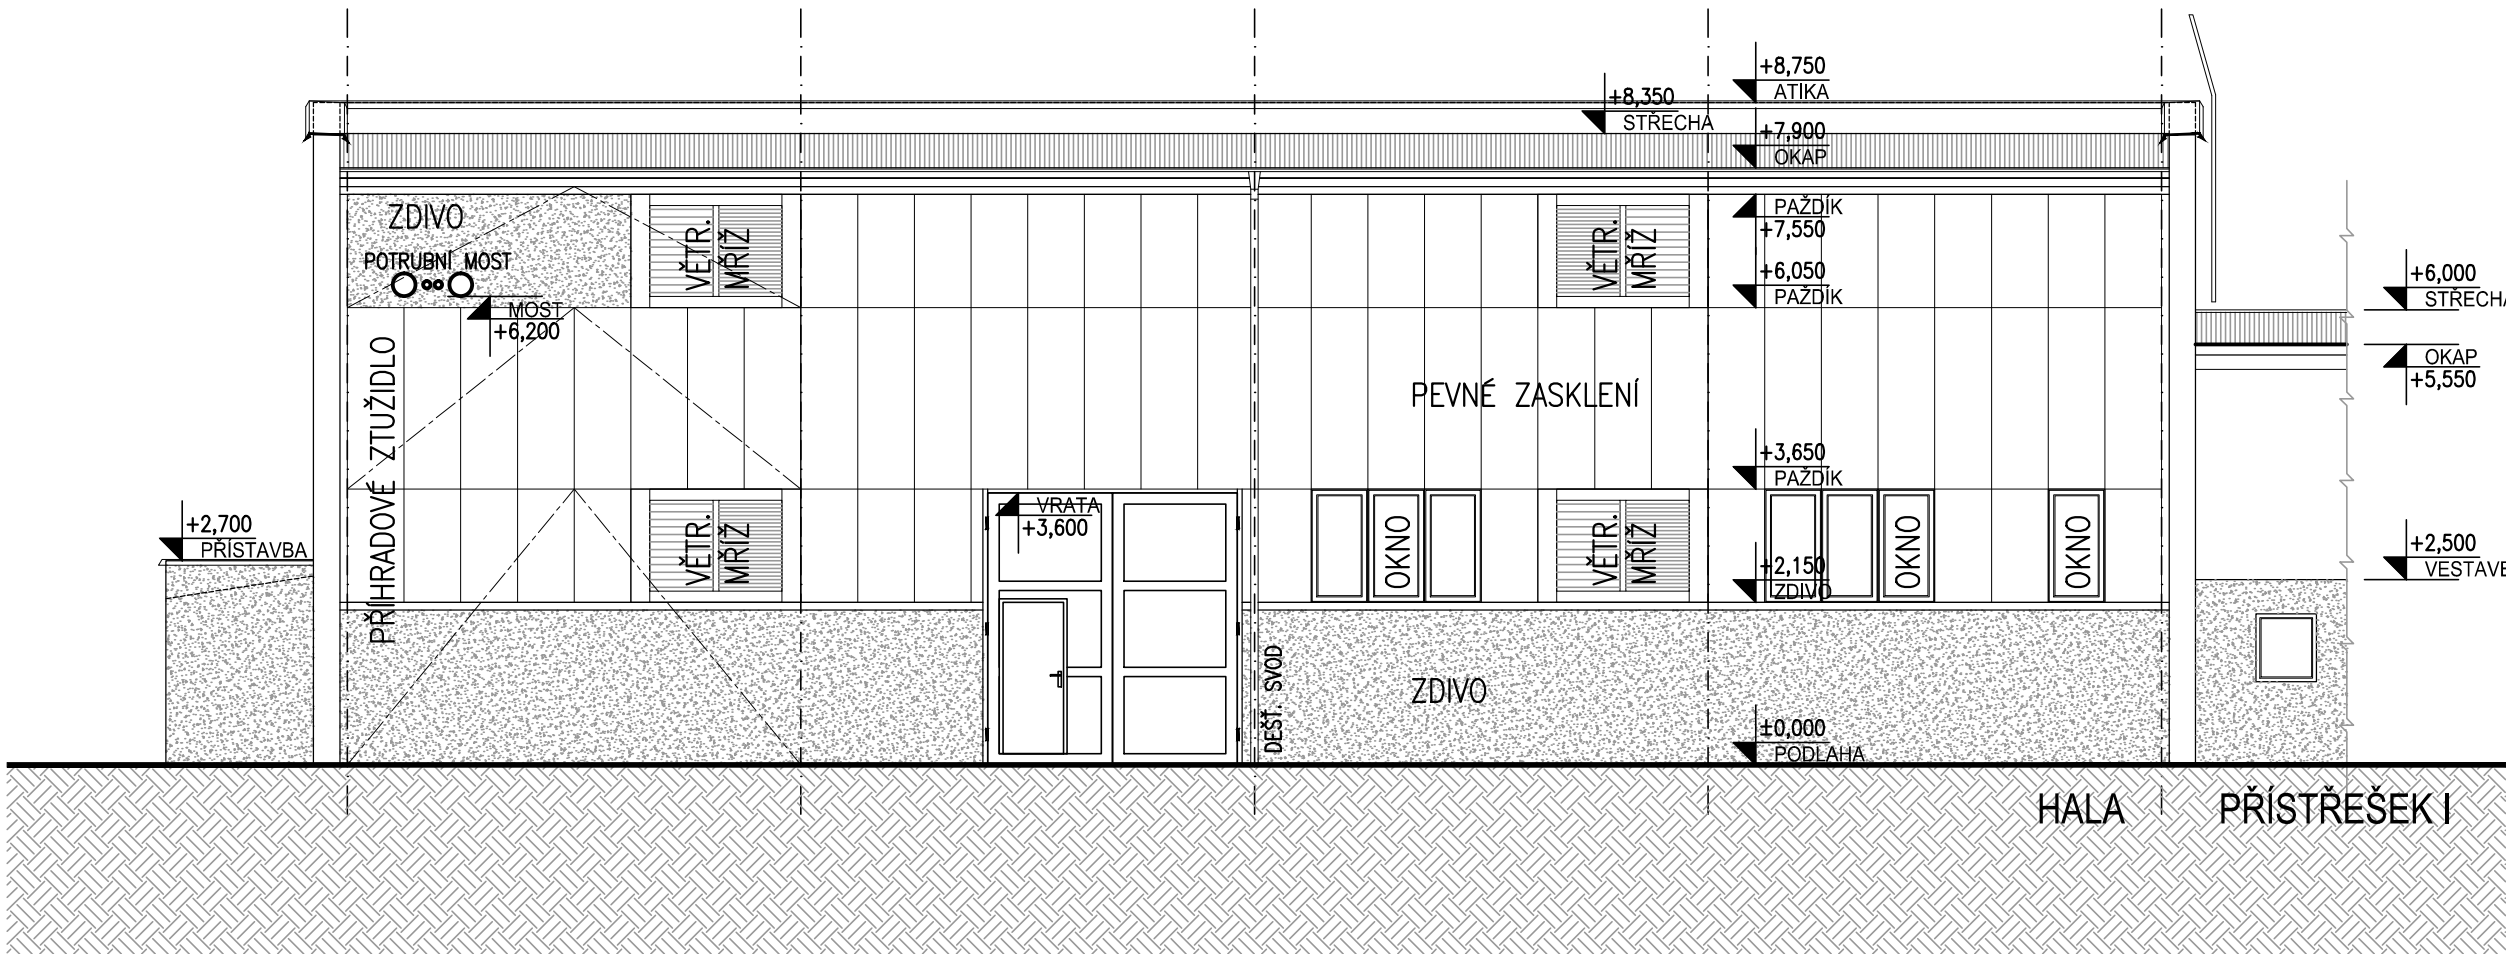

</			