


**PŘÍSTAVBA  
KUCHYNĚ  
A JÍDELNY  
-PŮDORYS 1.NP**

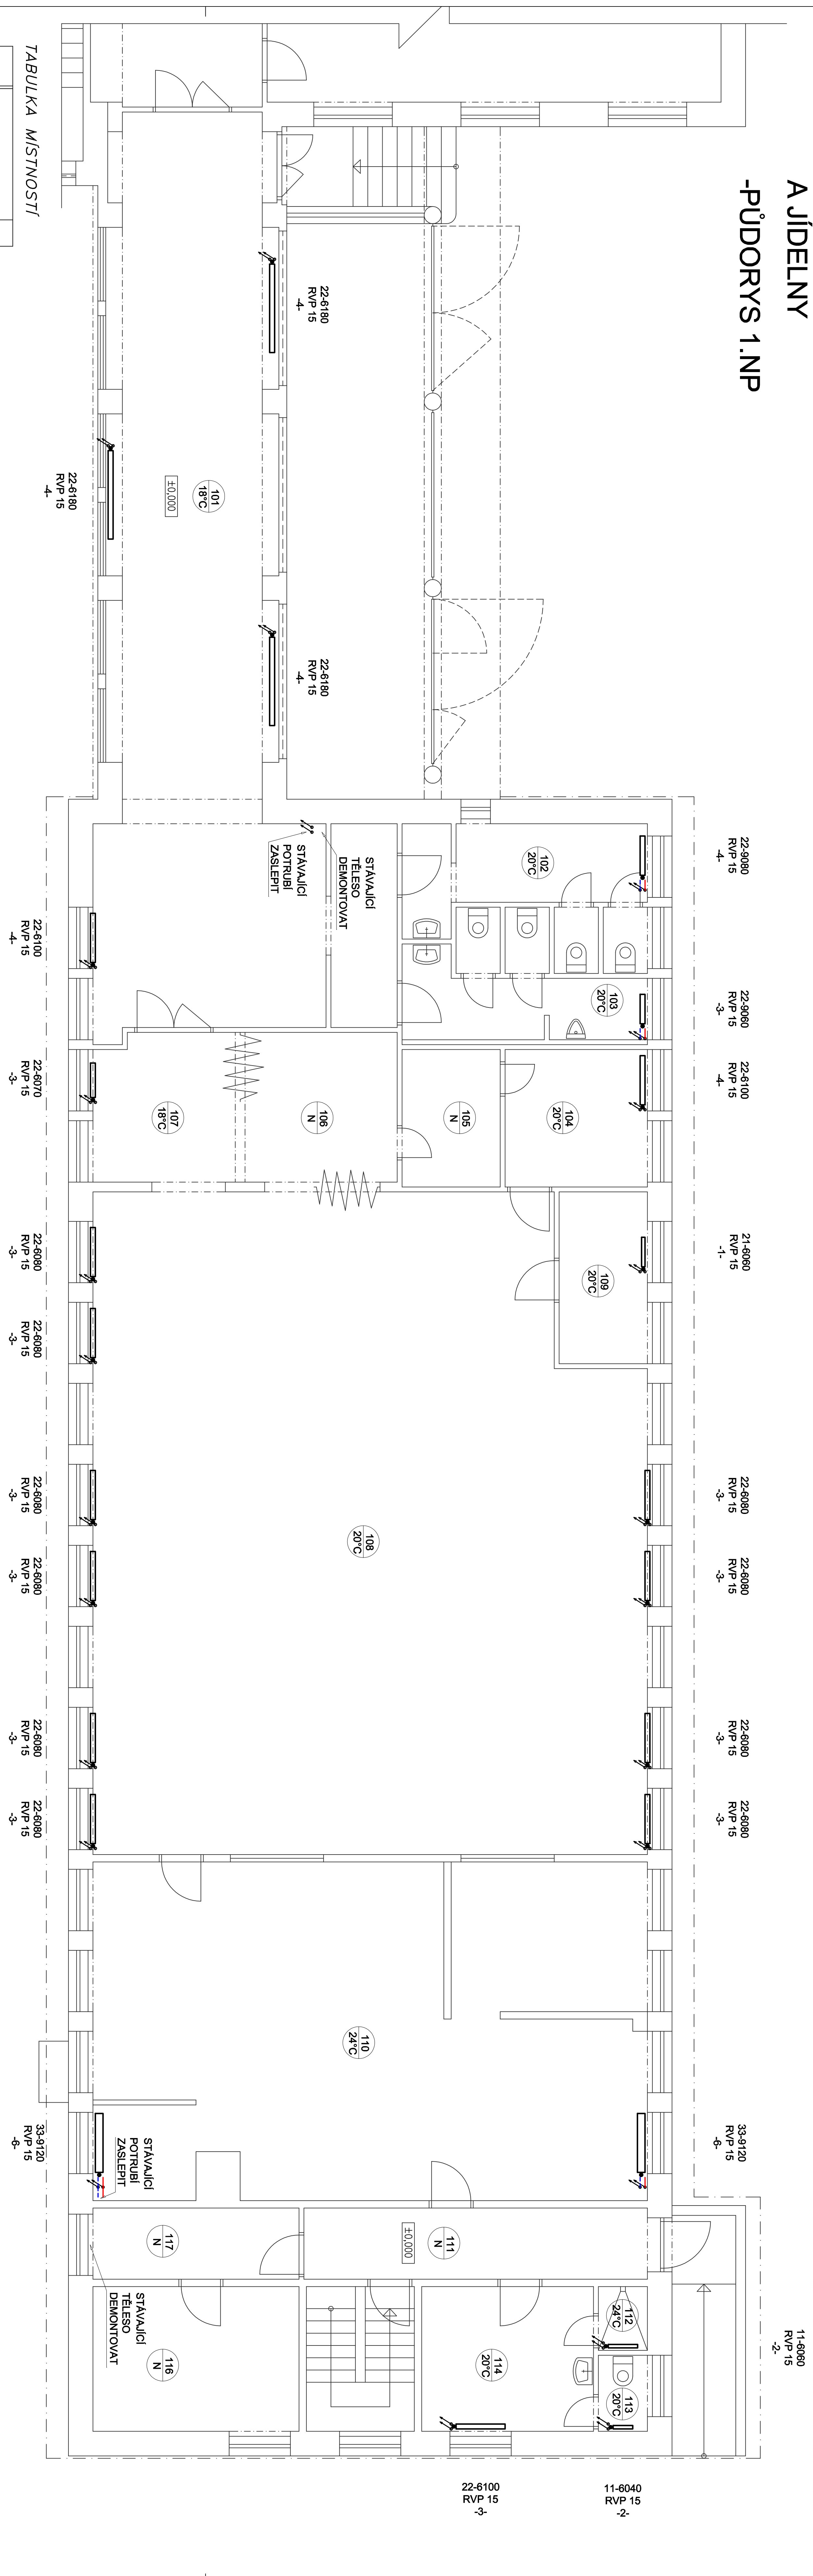

TABULKA MÍSTNOSTÍ

ozn.	MZ	MISTNOSTI	$m^2$
101	CHOĐBA		74,8
102	WC – ENYI		11,5
103	WC – CHURCI		9,6
104	KANCELAR		8,4
105	SKUJO		5,6
106	BAR		10,0
107	CHOĐBA		8,8
108	JELENA	14,25	
109	SKUJO	6,5	
110	KUCHINE	76,8	
111	CHOĐBA	10,4	
112	SPECIA	1,3	
113	WC	1,7	
114	DOBNJ MISTNOST	10,4	
115	SCHÖRSTE	6,5	
116	SKUJO	12,5	
117	CHOĐBA	6,2	

**LEGENDA:**

[illegible][illegible]