



Podélný profil: OSA_OK_JIH M 1:250/25
Rozsah: km 0,00000 - km 0,10681
SO 103

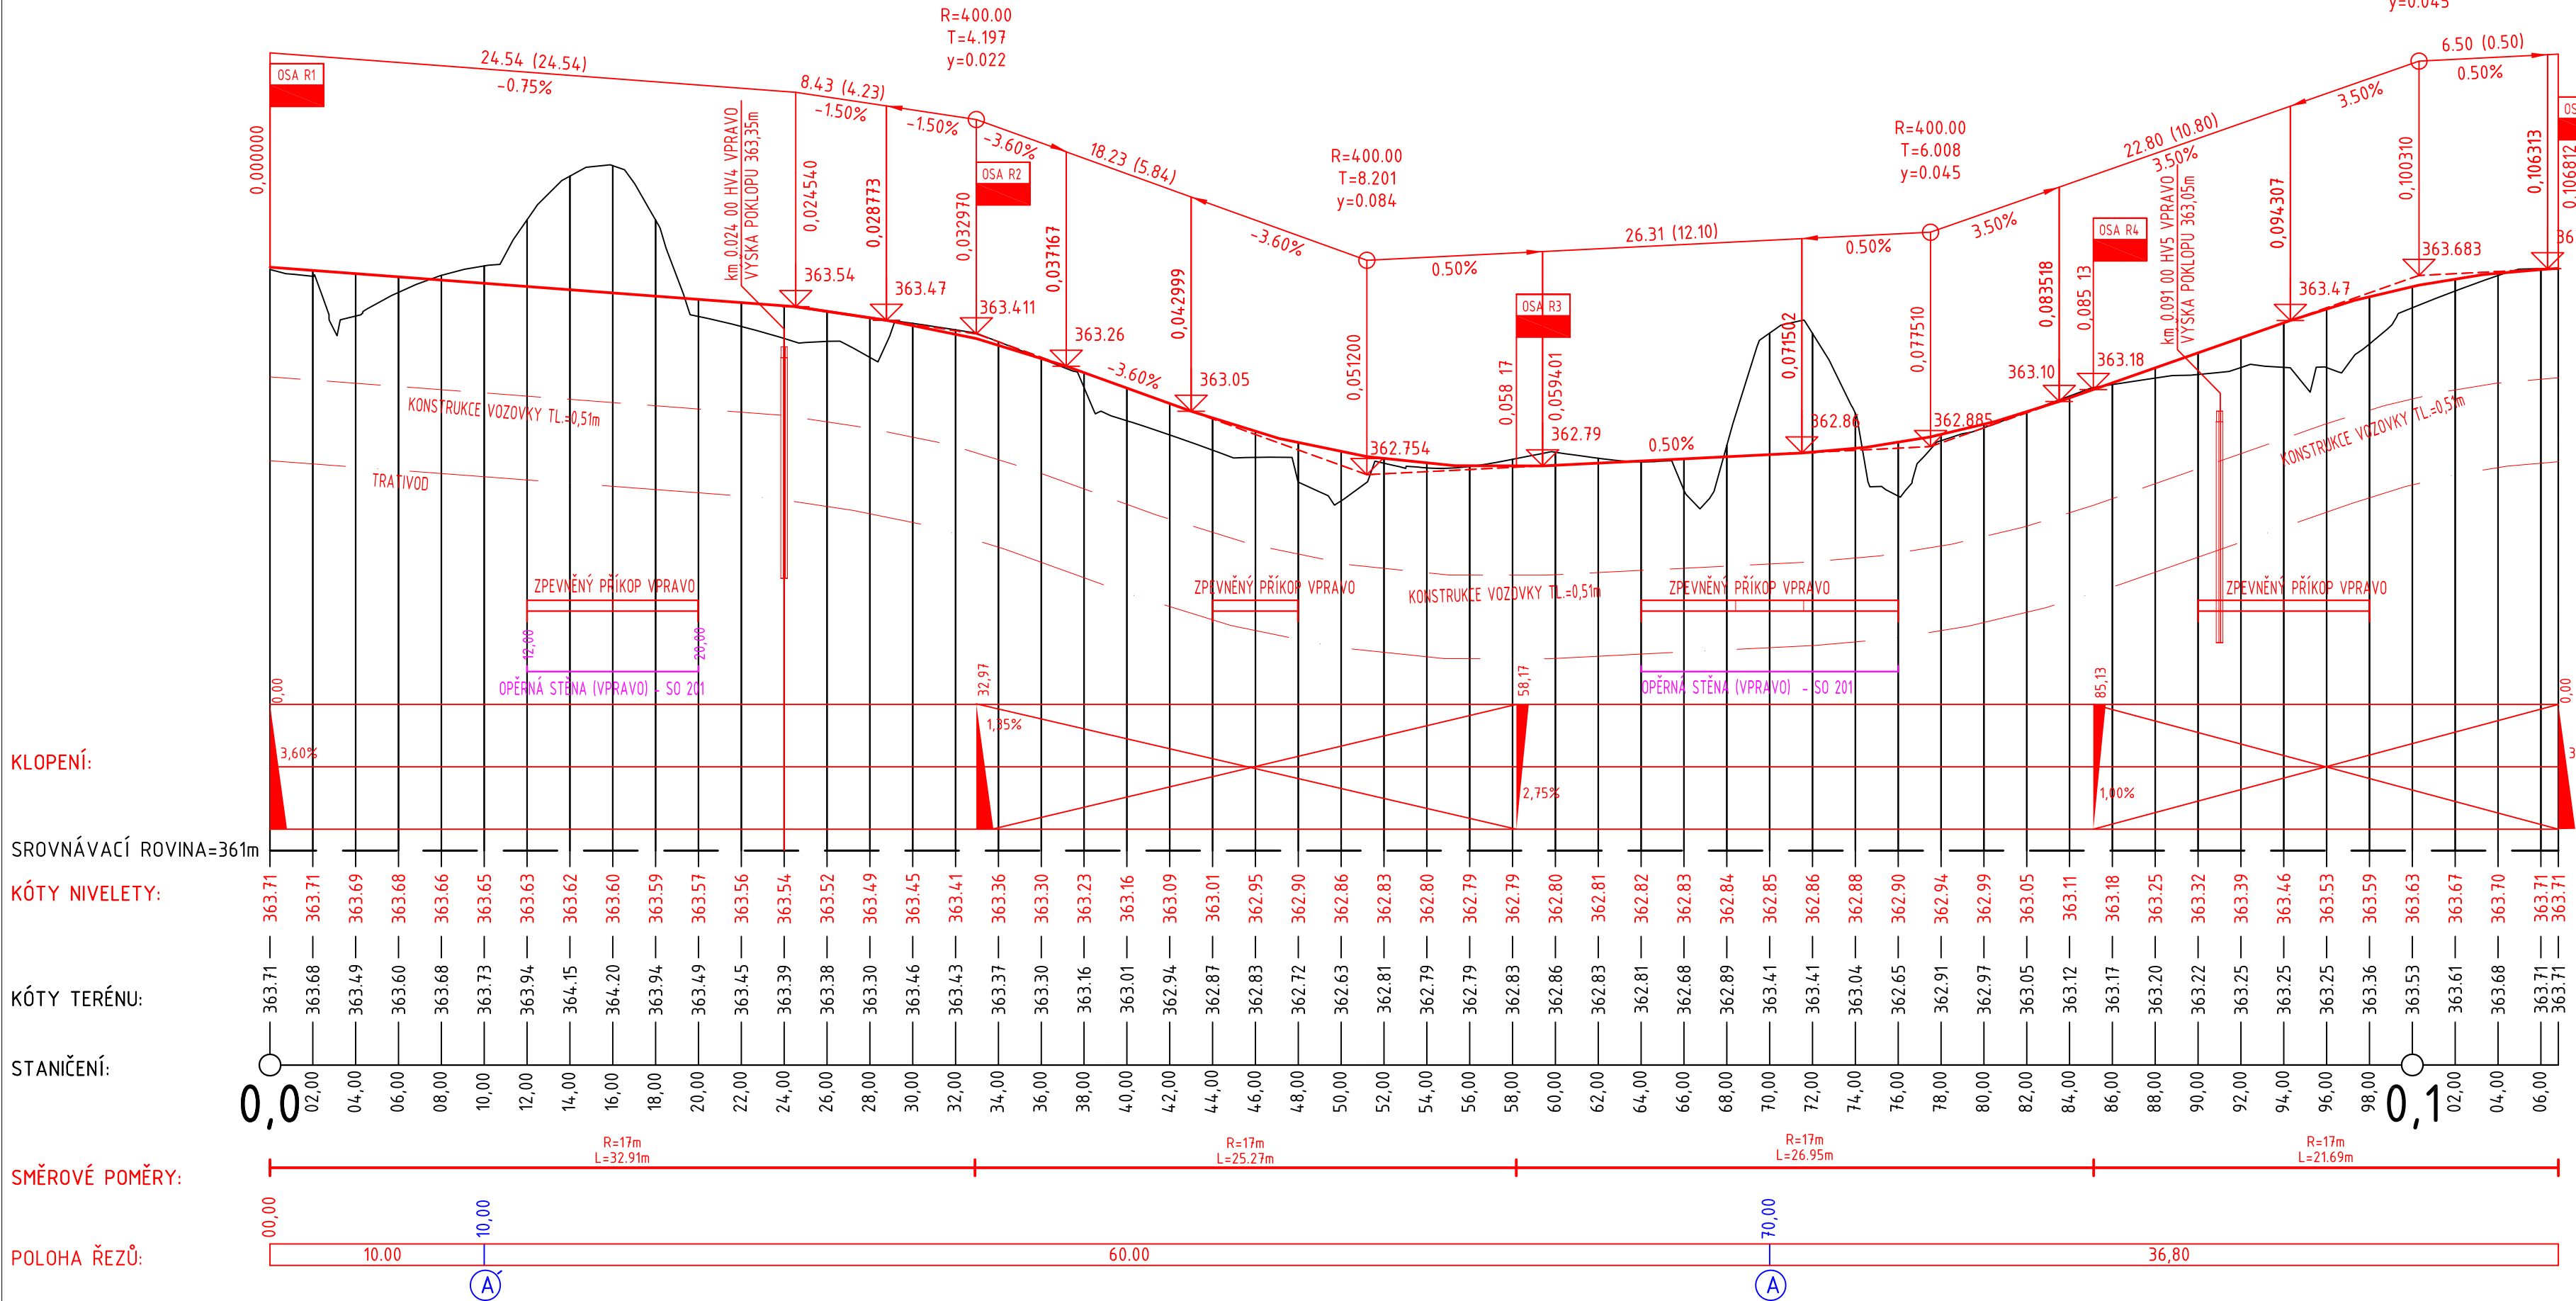


P:\Dobroviz_Pannatoni\Drawings\DSP_DPS_uprava MUK Jenec Jih TENDR\ C1.2.2 Podelne rezy.dwg

Podélný profil: R1_OSA M 1:250/25
Rozsah: km 0,00000 – km 0,045 00
SO 103

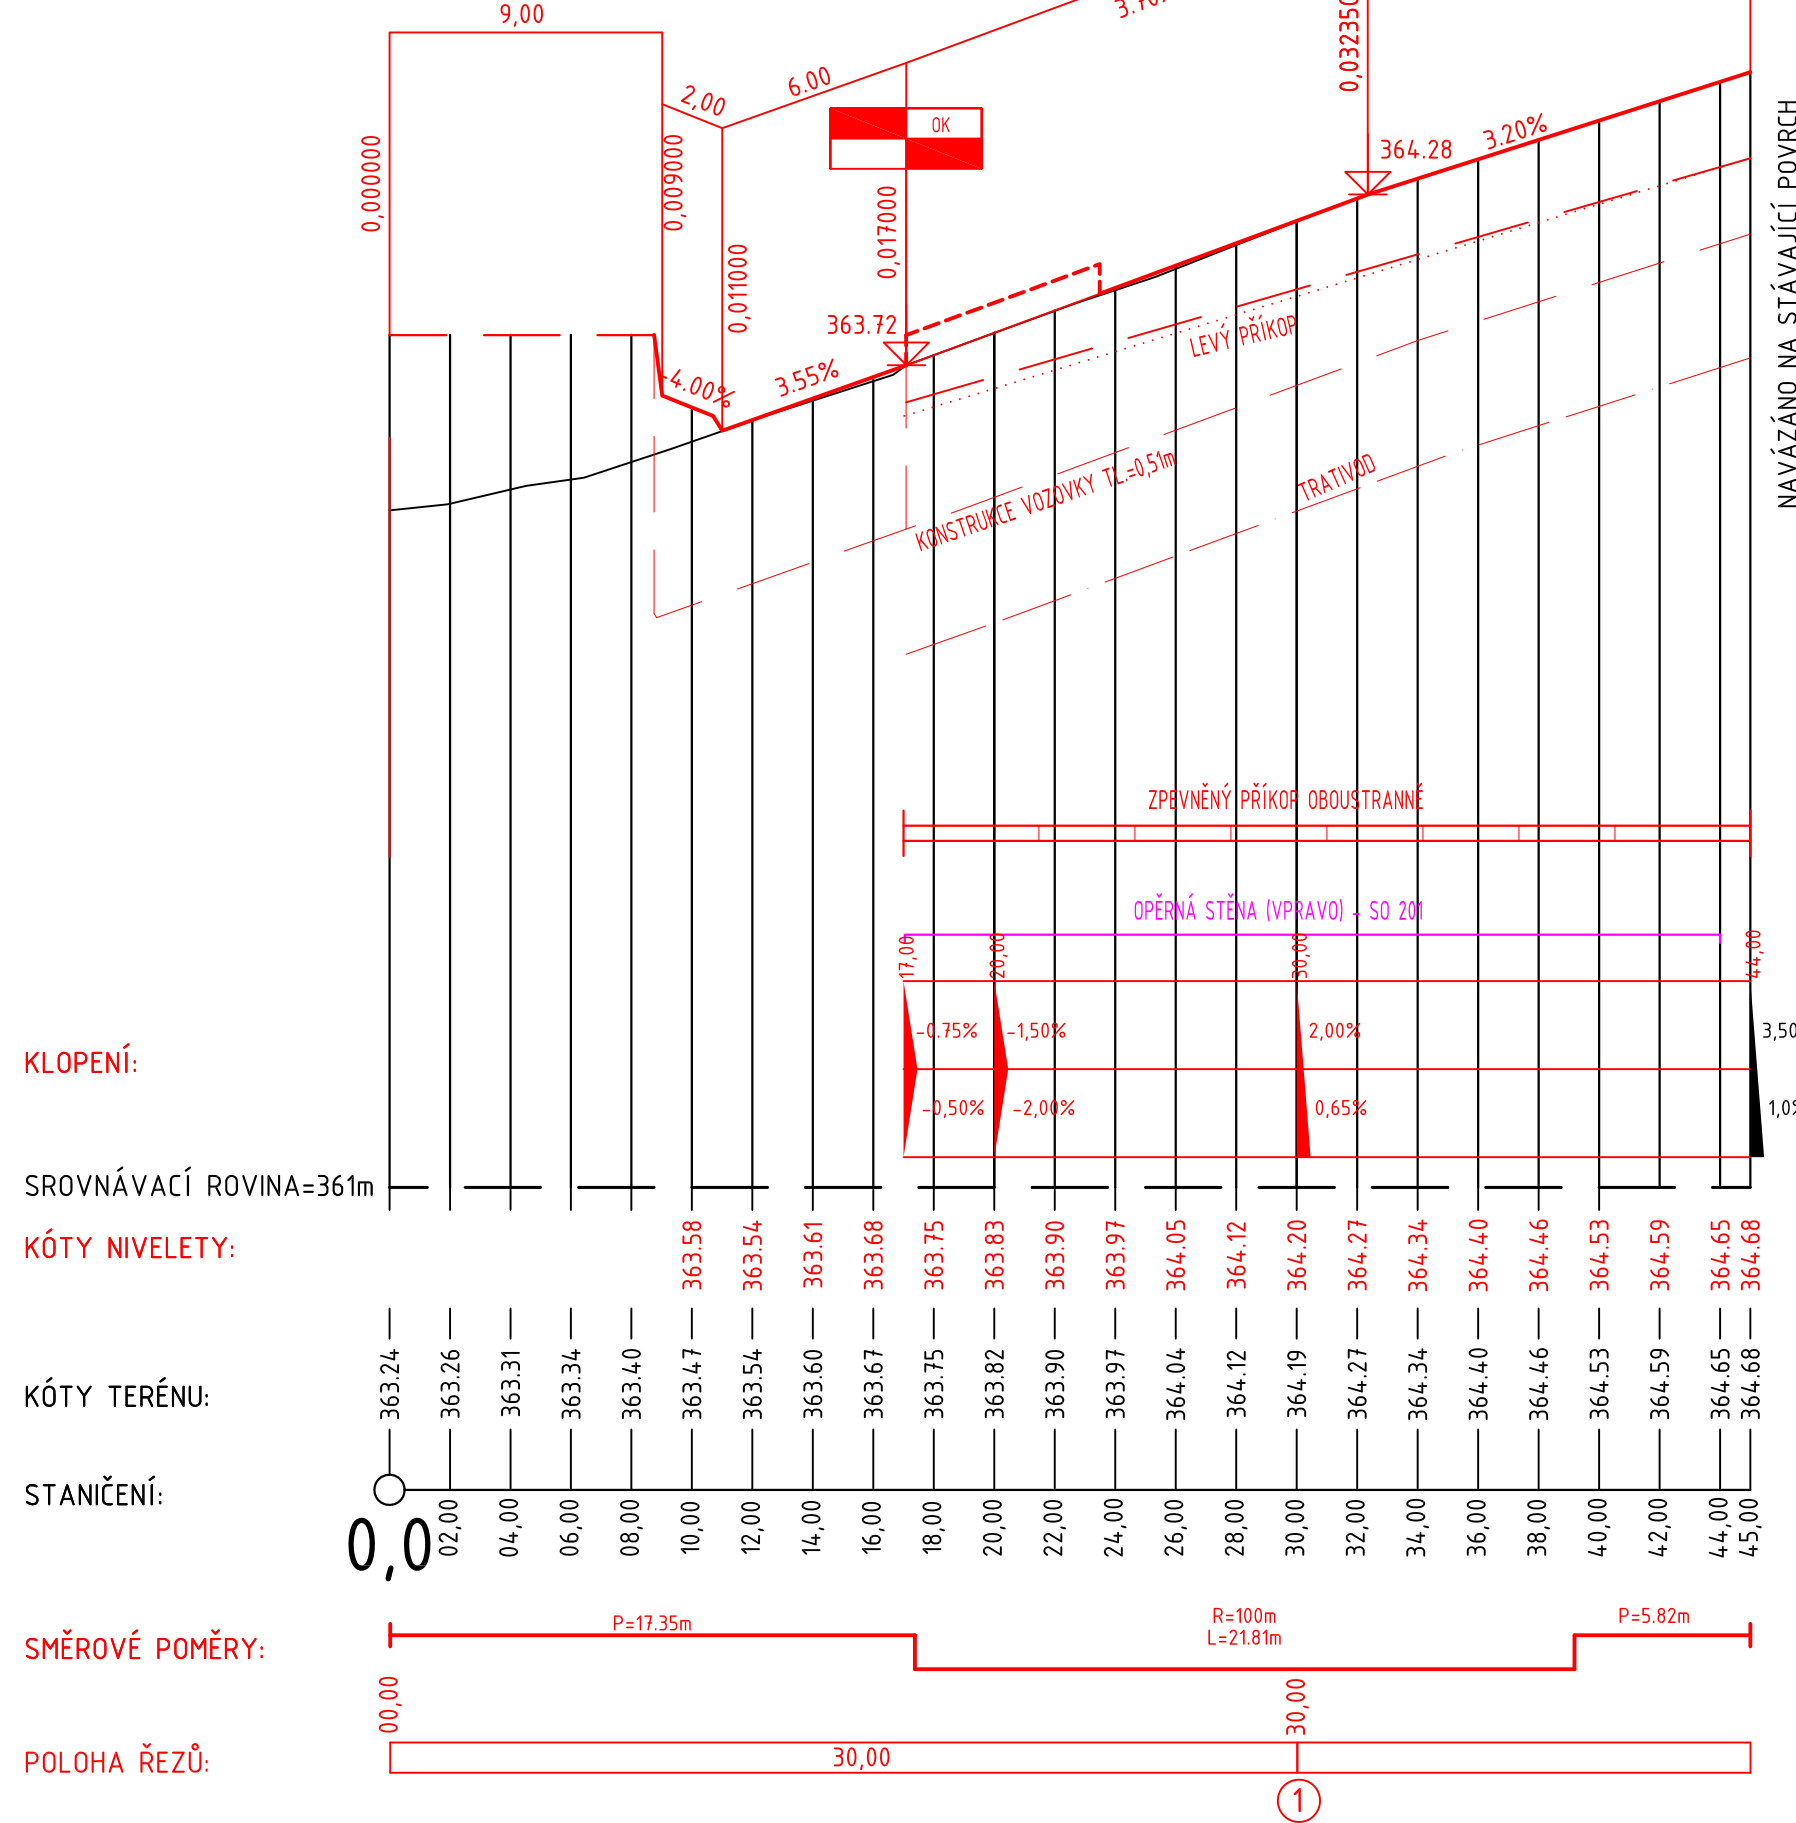

Podélný profil: R2_OSA__ M 1:250/25
Rozsah: km 0,00000 - km 0,040 00
SO 103

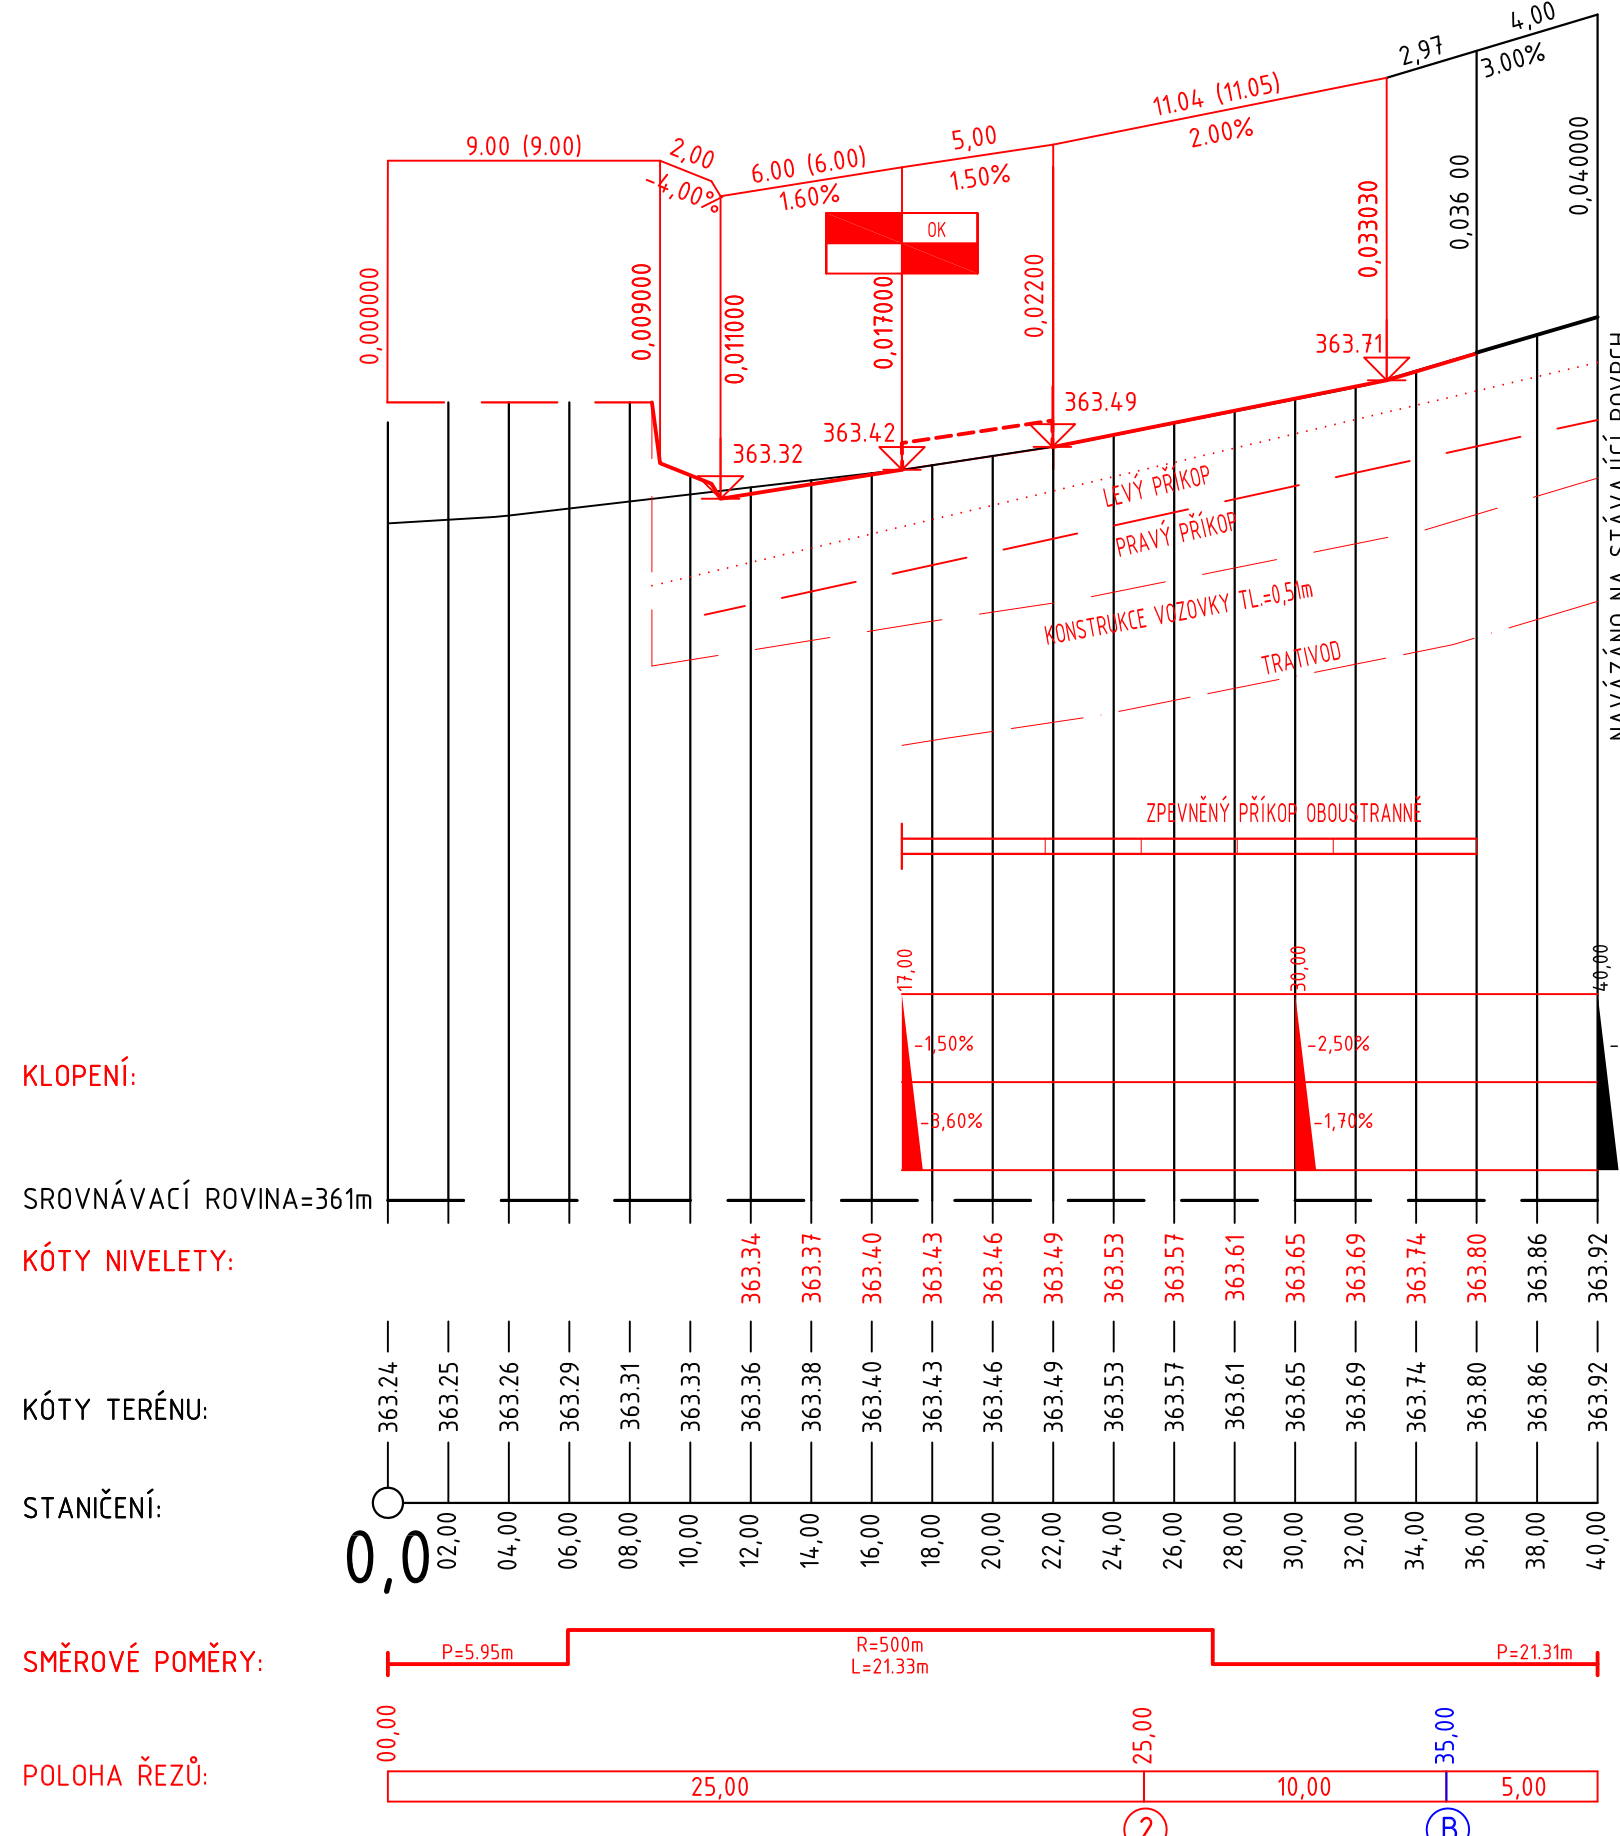

Podélný profil: R4_OSA M 1:250/25
Rozsah: km 0,00000 – km 0,030 00
SO 103

