




LIST 22.  
MERITKO 1:100.

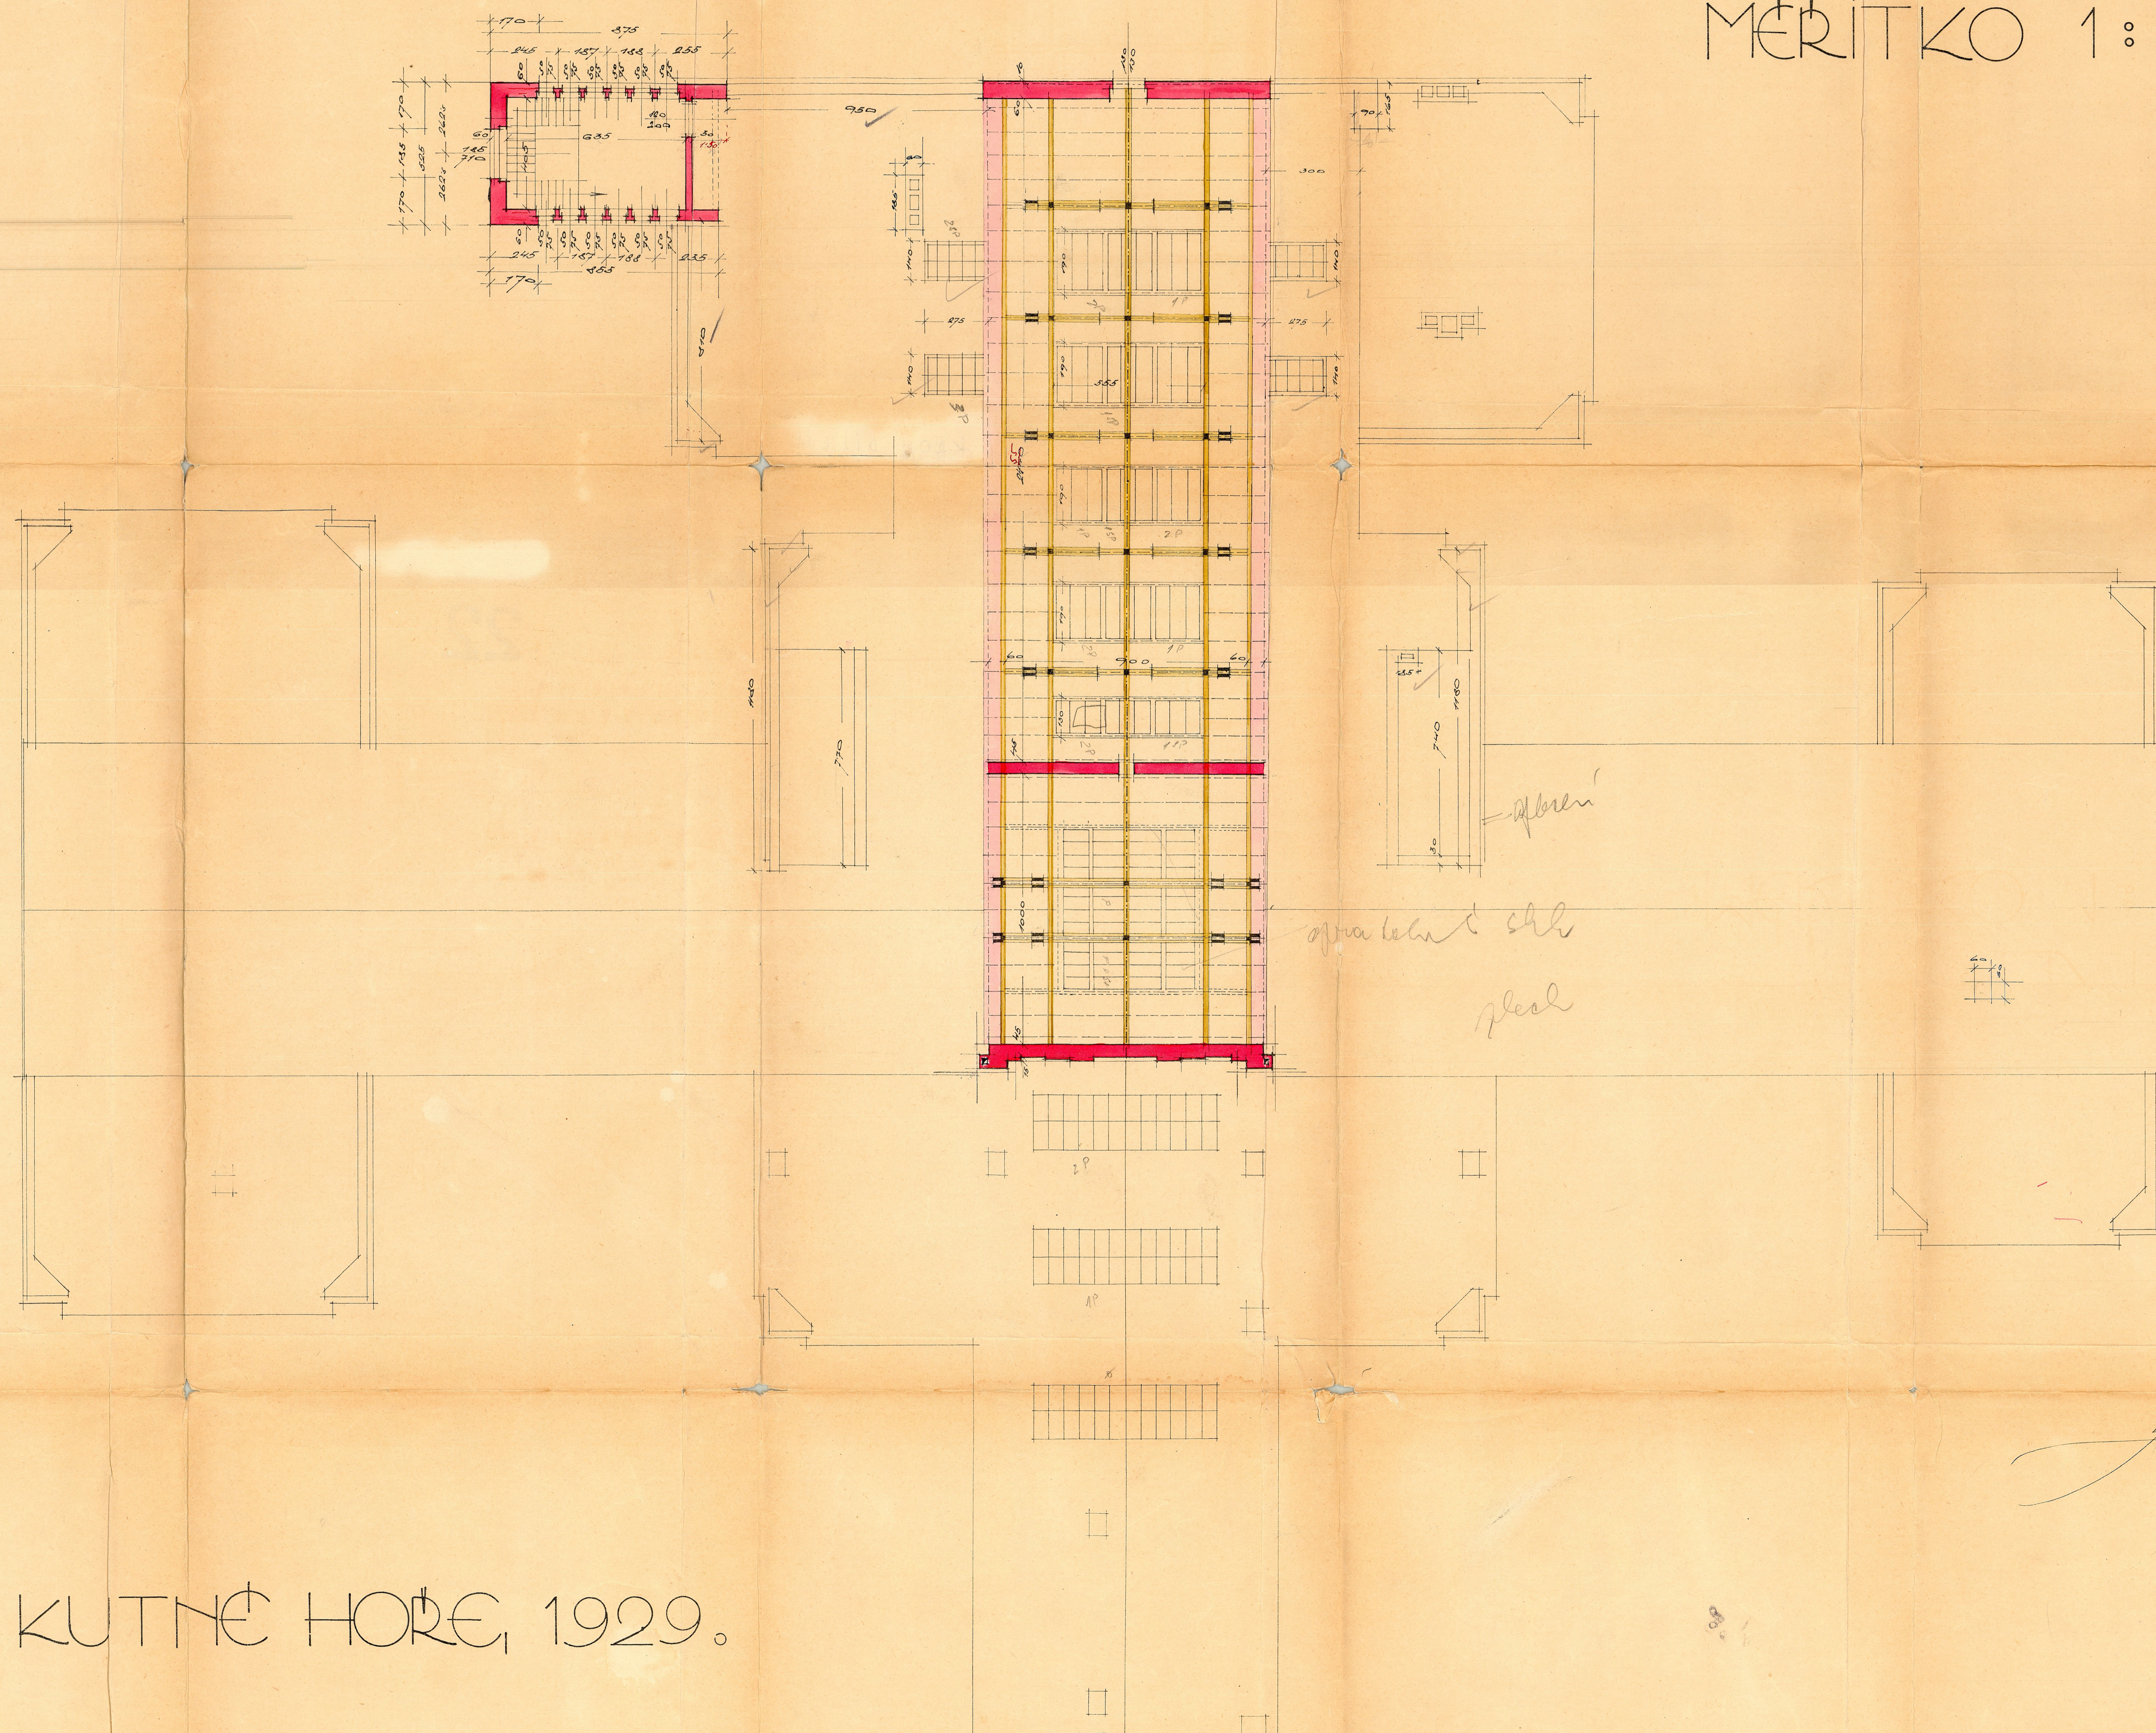

V KUTNÉ HOŘE, 1929.