

PŘEHLED BODŮ				
Číslo bodu	Popis	X	Y	Z
1		-757826,19	-1075327,92	
2		-757796,90	-1075308,88	
3		-757786,15	-1075285,31	
4		-757725,87	-1075263,31	
5		-757692,63	-1075253,98	
6		-757661,66	-1075246,09	
7		-757653,56	-1075244,30	
8		-757609,41	-1075241,23	
9		-757563,12	-1075244,88	
10		-757498,63	-1075257,86	
11		-757486,39	-1075261,89	
12		-757357,61	-1075252,73	
13		-757317,79	-1075232,97	
14		-757289,99	-1075218,07	
15		-757276,77	-1075210,43	
16		-757227,84	-1075173,51	
17		-757189,67	-1075136,53	
18		-757161,99	-1075109,52	
19		-757139,91	-1075087,79	
20		-757095,43	-1075042,14	

PŘEHLED BODŮ				
Číslo bodu	Popis	X	Y	Z
21		-757056,94	-1075000,91	
22		-757049,78	-1074994,90	

PŘEHLED BODŮ				
Číslo bodu	Popis	X	Y	Z
101		-757824,83	-1075330,02	
102		-757790,55	-1075307,55	
103		-757786,69	-1075309,90	
104		-757787,30	-1075315,57	
105		-757783,78	-1075316,27	
106		-757783,37	-1075314,76	
107		-757780,93	-1075308,89	
108		-757773,54	-1075305,49	
109		-757767,84	-1075307,34	
110		-757768,29	-1075302,58	
111		-757769,11	-1075301,92	
112		-757768,85	-1075291,66	
113		-757767,32	-1075290,34	
114		-757764,15	-1075287,54	
115		-757725,08	-1075286,20	
116		-757691,79	-1075256,86	
117		-757667,80	-1075250,57	
118		-757660,05	-1075248,81	
119		-757051,98	-1074992,40	
120		-757057,52	-1074997,50	



PŘEHLED BODŮ				
Číslo bodu	Popis	X	Y	Z
121		-757061,40	-1075001,66	
122		-757122,84	-1075067,46	
123		-757131,77	-1075076,63	
124		-757161,02	-1075105,40	
125		-757164,63	-1075108,94	
126		-757203,84	-1075147,21	
127		-757205,86	-1075149,08	
128		-757213,39	-1075156,37	
129		-757217,47	-1075160,28	
130		-757238,87	-1075180,10	
131		-757242,16	-1075182,92	
132		-757254,62	-1075192,50	
133		-757259,98	-1075196,19	
134		-757280,08	-1075208,88	
135		-757291,58	-1075215,52	
136		-757316,27	-1075228,87	
137		-757345,71	-1075243,47	
138		-757349,29	-1075245,25	
139		-757354,20	-1075247,68	
140		-757359,60	-1075245,80	

PŘEHLED BODŮ				
Číslo bodu	Popis	X	Y	Z
141		-757361,12	-1075242,55	
142		-757364,68	-1075243,16	
143		-757364,58	-1075243,74	
144		-757364,13	-1075247,03	
145		-757364,04	-1075247,66	
146		-757367,65	-1075254,00	
147		-757436,77	-1075267,34	
148		-757452,24	-1075266,35	
149		-757486,94	-1075258,82	
150		-757497,93	-1075255,19	
151		-757561,89	-1075248,43	
152		-757570,79	-1075241,52	
153		-757610,45	-1075257,28	0,00
154		-757631,24	-1075238,20	
155		-757637,56	-1075234,97	
156		-757643,37	-1075229,13	
157		-757646,21	-1075227,15	
158		-757649,11	-1075230,35	
159		-757651,75	-1075241,31	
160		-757654,61	-1075243,74	

PŘEHLED BODŮ				
Číslo bodu	Popis	X	Y	Z
161		-757657,12	-1075242,02	
162		-757778,94	-1075285,86	
163		-757779,00	-1075286,17	0,00
164		-757781,07	-1075292,04	0,00
165		-757797,79	-1075306,49	0,00
166		-757827,56	-1075325,81	
167		-757661,02	-1075249,02	
168		-757228,49	-1075171,67	

PŘEHLED BODŮ				
Číslo bodu	Popis	X	Y	Z
301		-757764,50	-1075288,69	
302		-757736,14	-1075270,64	
303		-757641,17	-1075230,75	
304		-757640,14	-1075232,67	
305		-757639,61	-1075234,04	
306		-757639,04	-1075235,39	
307		-757634,06	-1075238,41	
308		-757631,24	-1075238,20	
309		-757383,40	-1075259,59	
310		-757383,32	-1075248,85	
311		-757379,57	-1075248,43	
312		-757376,88	-1075256,03	0,00
313		-757376,48	-1075257,28	0,00
314		-757364,32	-1075246,74	
315		-757365,81	-1075244,24	
316		-757366,45	-1075242,52	
317		-757367,32	-1075237,44	
318		-757366,58	-1075237,32	
319		-757365,90	-1075241,31	
320		-757364,73	-1075243,74	

PŘEHLED BODŮ				
Číslo bodu	Popis	X	Y	Z
501		-757705,79	-1075261,02	
502		-757705,13	-1075263,45	
503		-757700,02	-1075259,38	
504		-757699,45	-1075261,49	
505		-757698,82	-1075259,04	
506		-757698,30	-1075261,10	
507		-757691,01	-1075256,79	
508		-757690,58	-1075258,44	
509		-757677,44	-1075253,10	
510		-757677,20	-1075254,08	
511		-757667,93	-1075250,76	
512		-757667,60	-1075252,17	
513		-757653,11	-1075238,65	
514		-757648,80	-1075239,12	
515		-757652,29	-1075234,62	
516		-757647,09	-1075235,32	

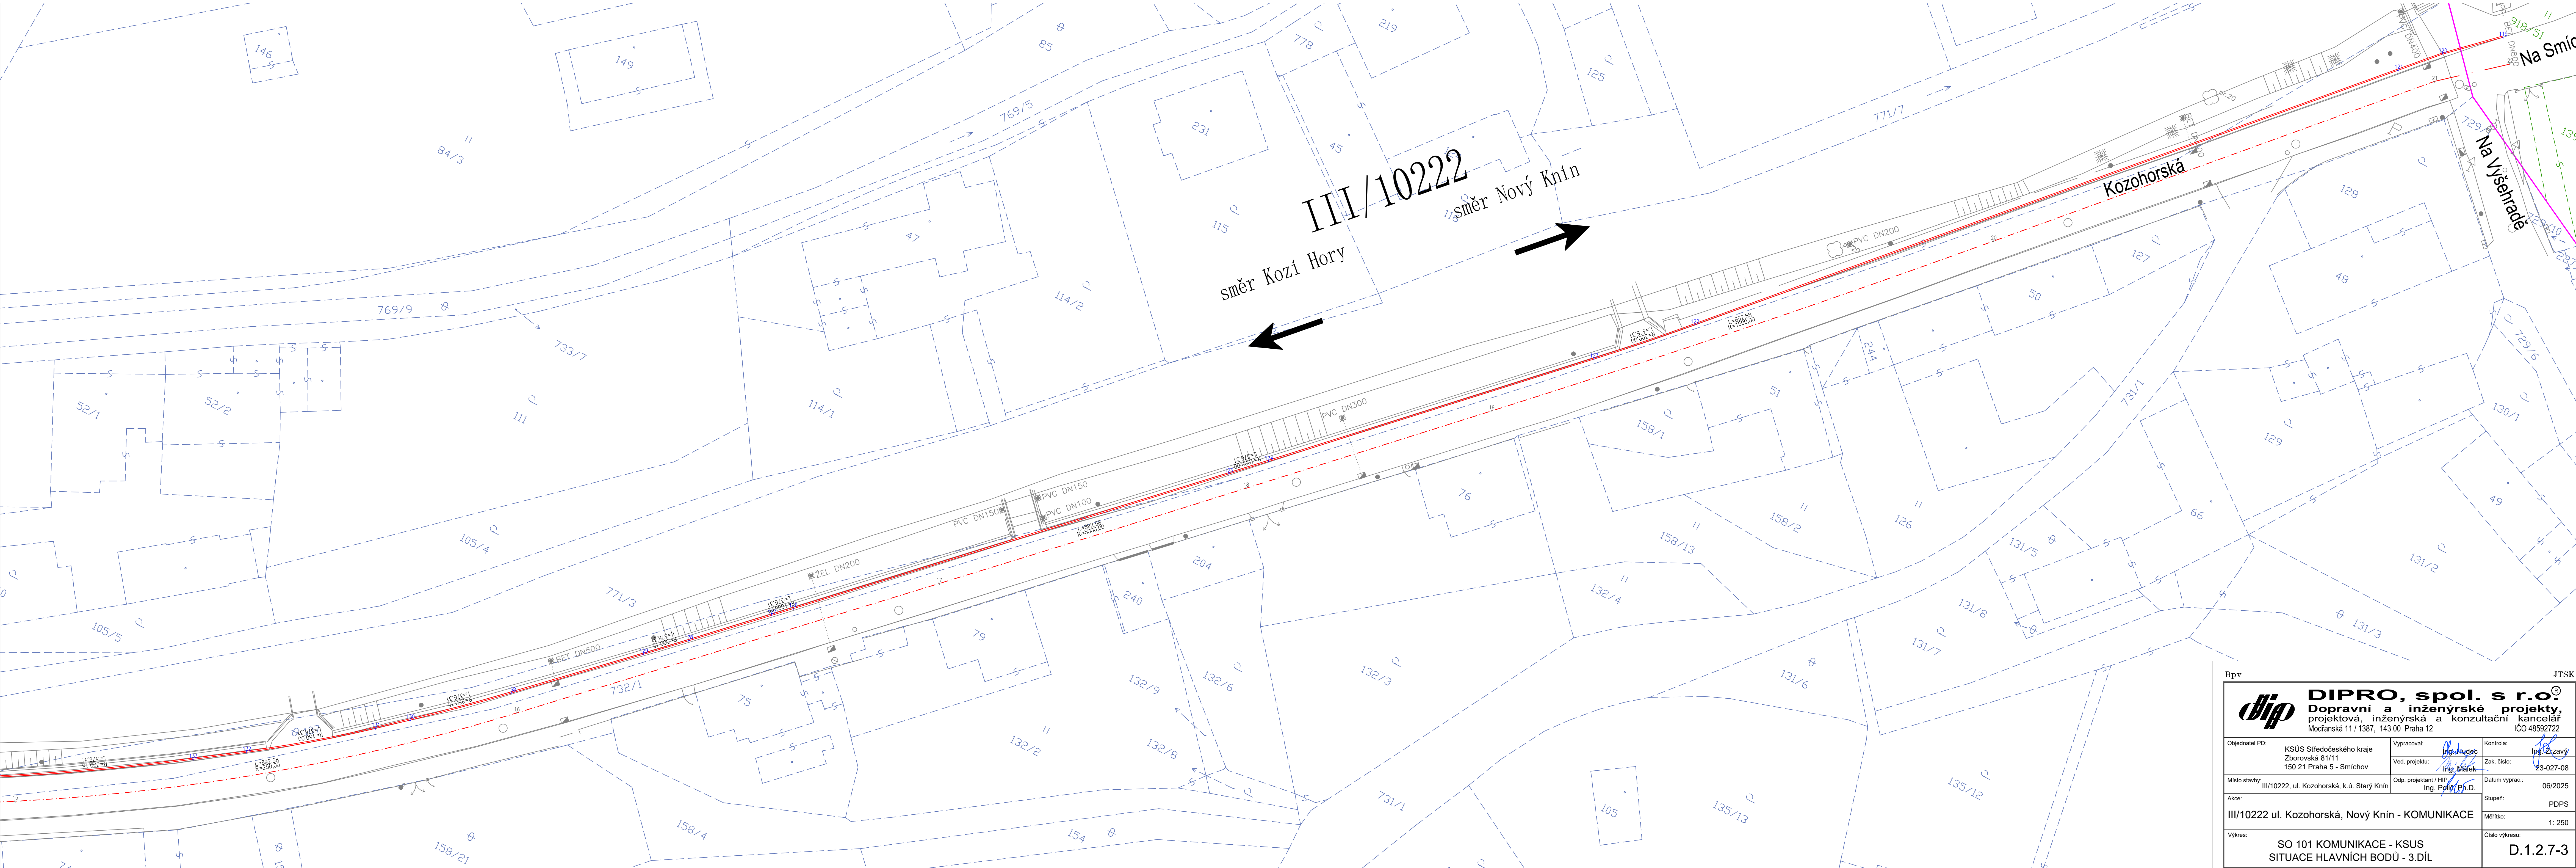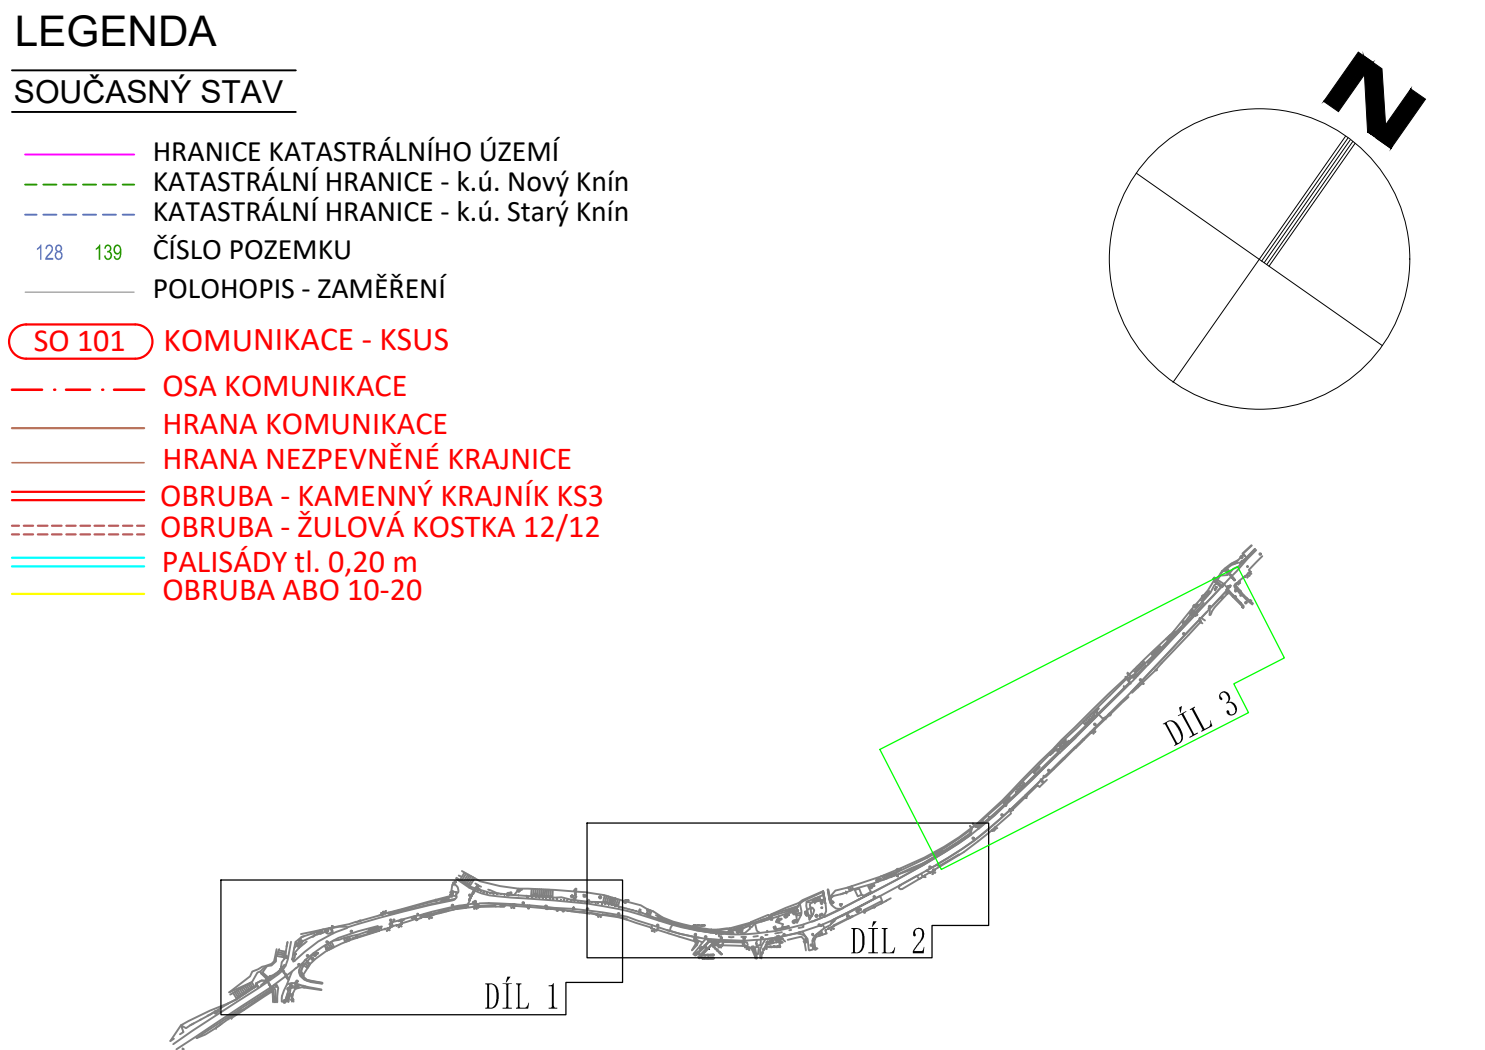

Bpv

JTSK

<